


# K Avenue Concept Plans

ALT 01

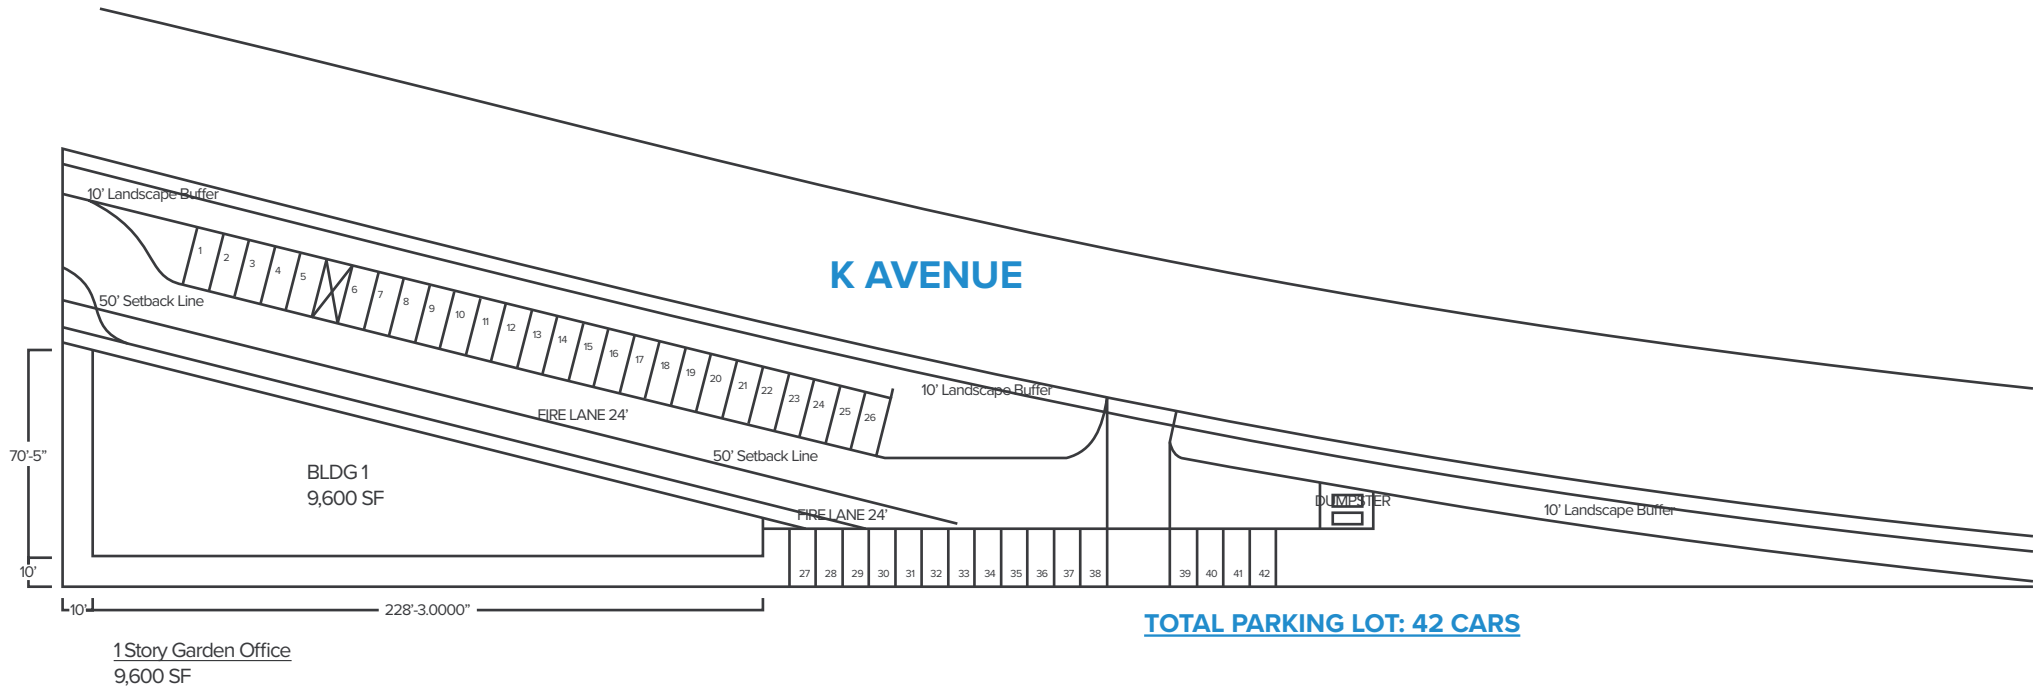

## GARDEN OFFICE BUILDING

Article 16: Parking and Loading  
16700: Off-Street Parking Schedule

Office - Showroom/Warehouse  
One space for each 1,000 SF of floor area for storage and warehousing,  
plus one space for each 300 SF of office, sales, or display areas. The  
maximum SF of office space must be noted on the site plan.