



Medical Office Building For Lease

Offering Summary

Lease Rate:	Inquire
Building Size:	7,088 SF
Lot Size:	2 Acres

- Nearby businesses feature Verizon, Senior Fiesta Mexican Restaurant, Papa John's, Taco Mac, McAlister's Deli, Nothing Bundt Cakes, Chipotle, Chick-fil-A, McDonald's, and Bodyplex.
- Adjacent to The Mill at New Holland Apartments 348-unit apartment complex across Jesse Jewell Parkway.
- Located near Frances Meadows Aquatic Center
- 1 Mile From Northeast Georgia Medical Center

Get more information

Andrew D. Joyner, CCIM

Senior Vice President
D +1 770 532 9911
C +1 678 617 6036
andrew.joyner@avisonyoung.com

Russell D. Dye, CCIM


Senior Vice President
D +1 770 532 9911
C +1 678 316 0131
russell.dye@avisonyoung.com

Jay Lawson

Senior Associate
D +1 770 532 9911
C +1 770 539 0378
jay.lawson@avisonyoung.com

Medical Office Building For Lease

2049 Beverly Rd

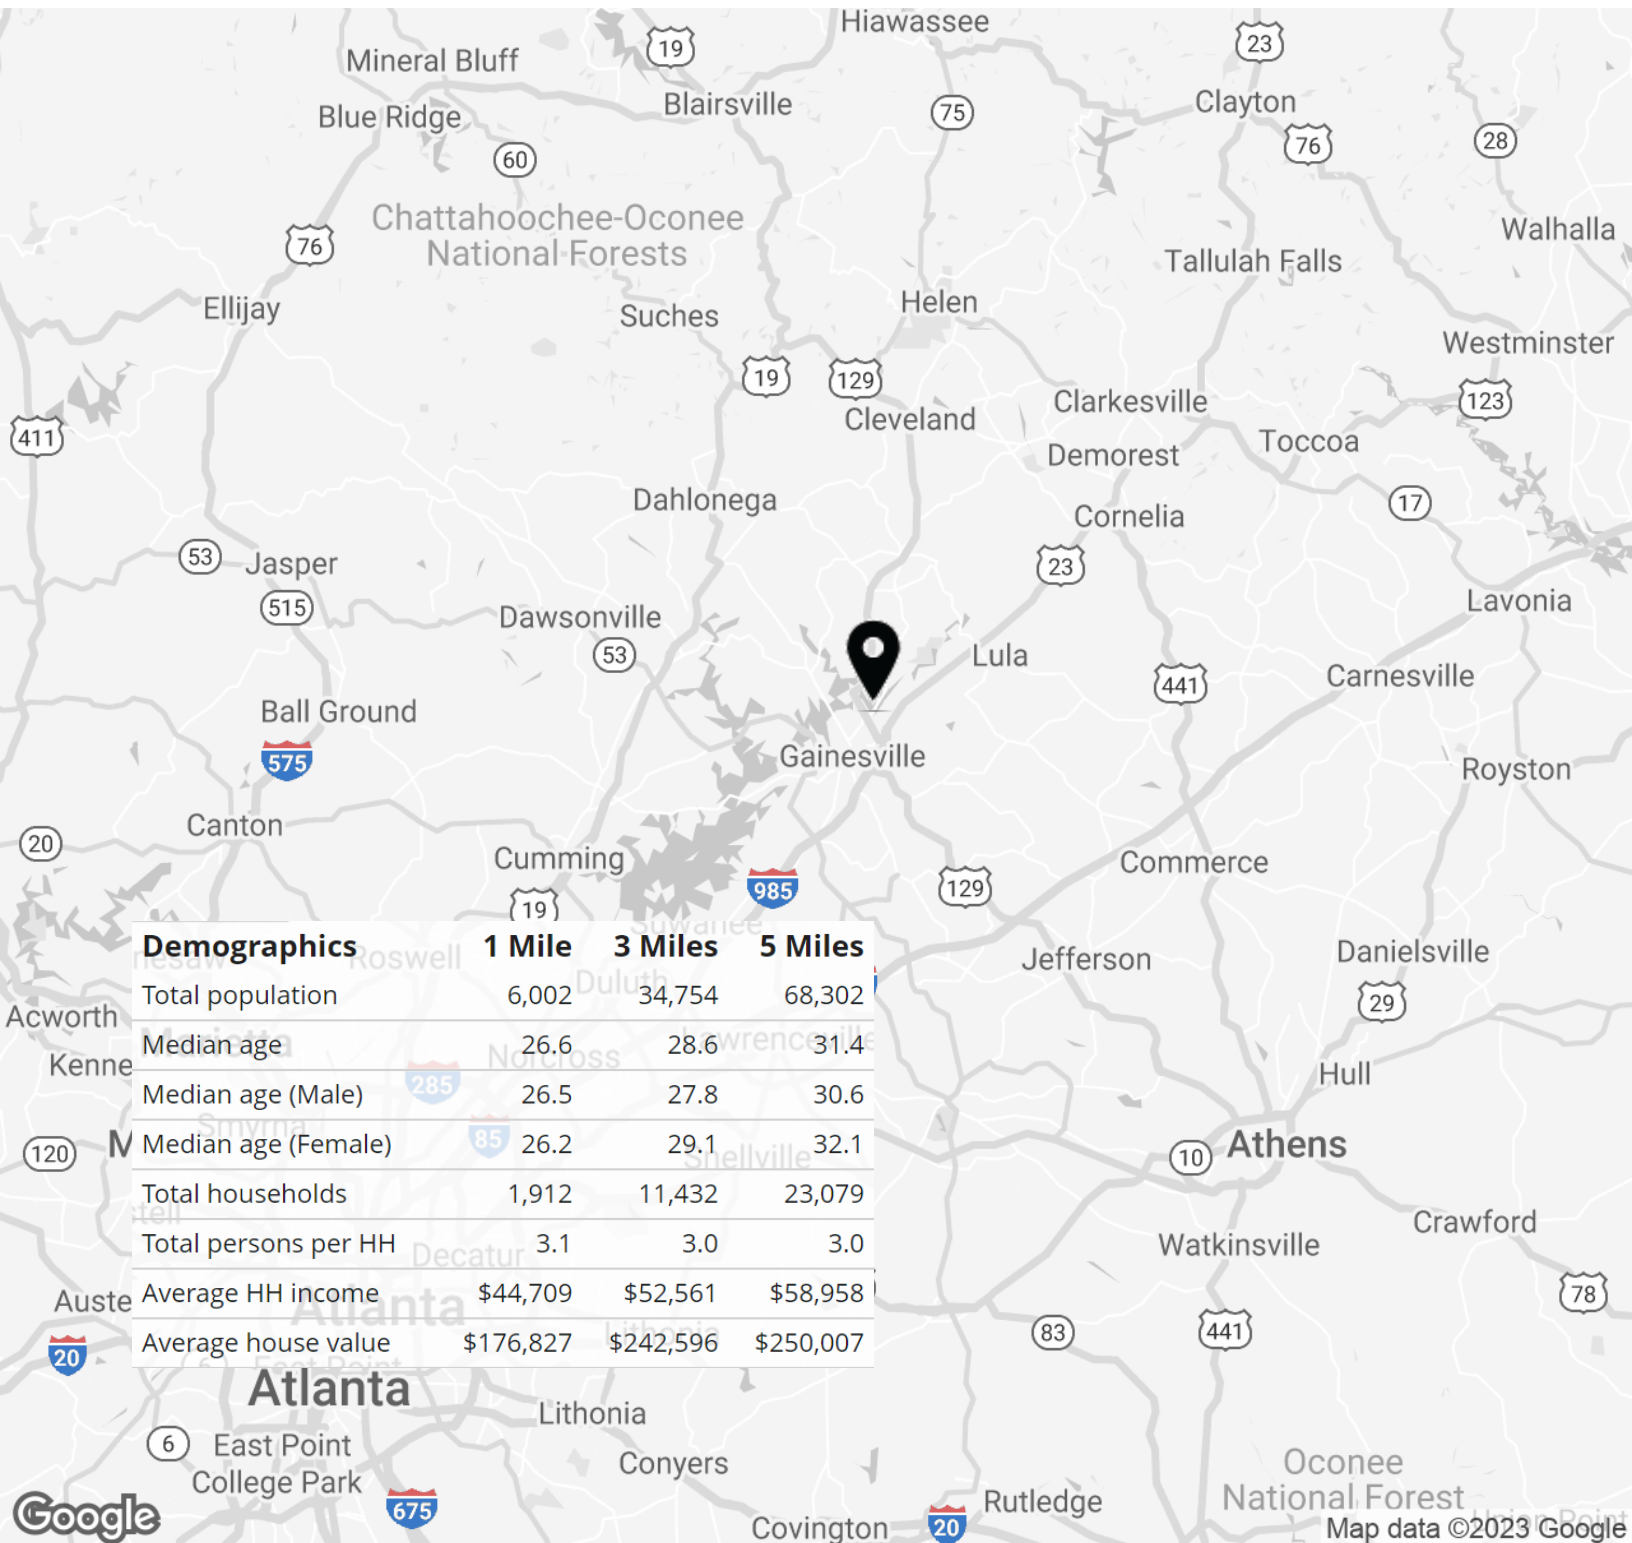

Andrew D. Joyner, CCIM
 Senior Vice President
 D +1 770 532 9911
 C +1 678 617 6036
 andrew.joyner@avisonyoung.com


Russell D. Dye, CCIM
 Senior Vice President
 D +1 770 532 9911
 C +1 678 316 0131
 russell.dye@avisonyoung.com

Jay Lawson
 Senior Associate
 D +1 770 532 9911
 C +1 770 539 0378
 jay.lawson@avisonyoung.com

Avison Young - Gainesville | 425 Spring Street SE, Suite 200 | Gainesville, GA 30501

© 2023. Avison Young - Gainesville. Information contained herein was obtained from sources deemed reliable and, while thought to be correct, have not been verified.

Avison Young - Gainesville does not guarantee the accuracy or completeness of the information presented, nor assumes any responsibility or liability for any errors or omissions therein.

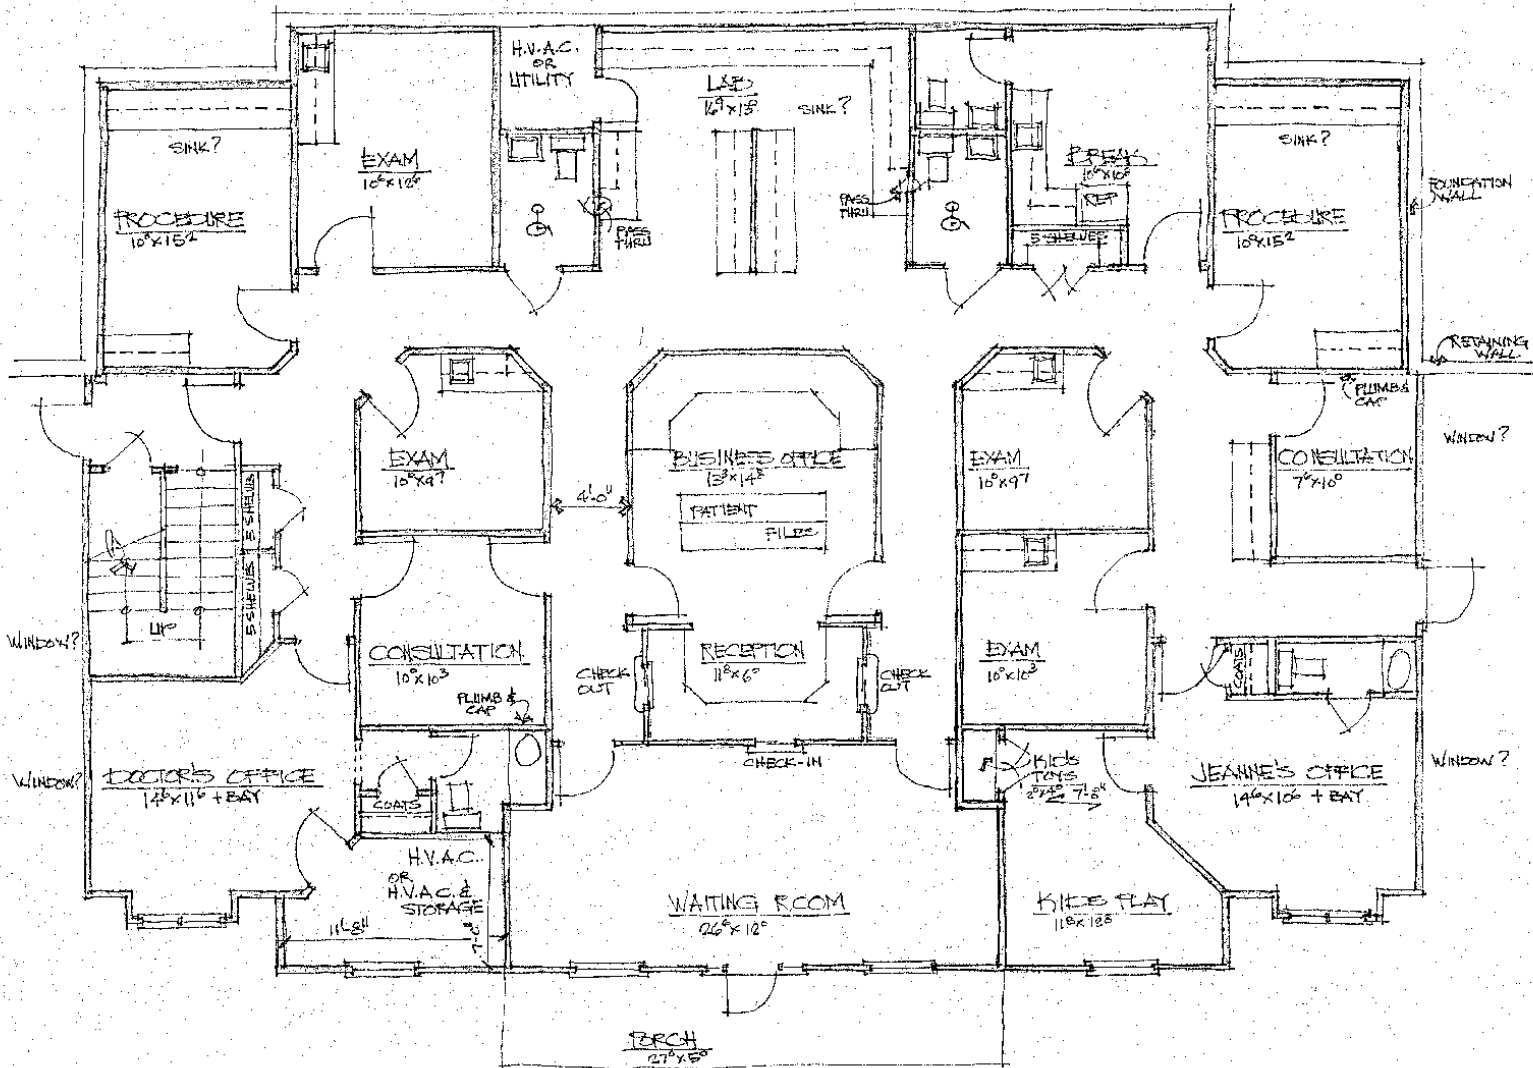

FLOOR PLAN - DR. JEANNE SIMONE 3684 SQ. FT.

SCALE: 1/4" = 1'-0"

WEST & ASSOCIATES, ARCHITECTS


14 MARCH 1995

**AVISON
YOUNG**

Andrew D. Joyner, CCIM
Senior Vice President
D +1 770 532 9911
C +1 678 617 6036
andrew.joyner@avisonyoung.com

Russell D. Dye, CCIM
Senior Vice President
D +1 770 532 9911
C +1 678 316 0131
russell.dye@avisonyoung.com

Jay Lawson
Senior Associate
D +1 770 532 9911
C +1 770 539 0378
jay.lawson@avisonyoung.com

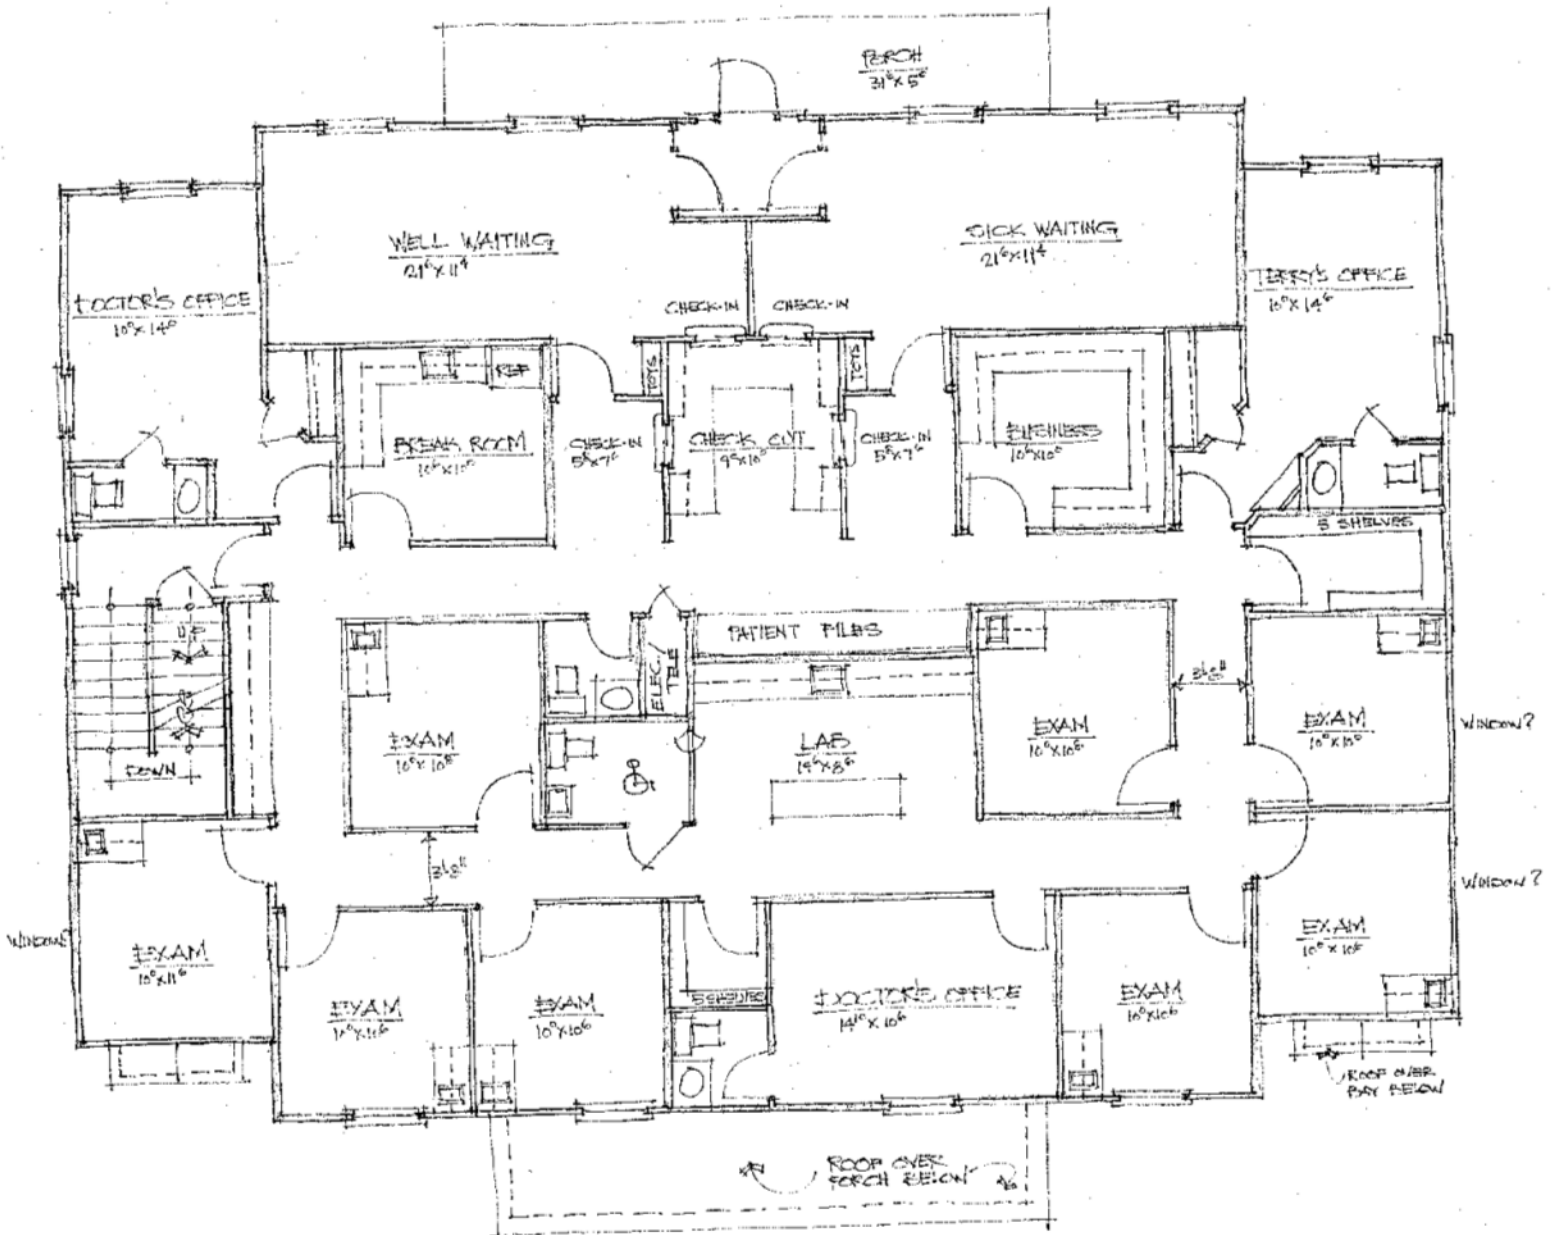

FLOOR PLAN - DR. TERRY PELL 3668 SQ. FT.
 SCALE: 1/8" = 1'-0"
 WEST & ASSOCIATES ARCHITECTS 14 MARCH 1975



Andrew D. Joyner, CCIM
 Senior Vice President
 D +1 770 532 9911
 C +1 678 617 6036
 andrew.joyner@avisonyoung.com

Russell D. Dye, CCIM
 Senior Vice President
 D +1 770 532 9911
 C +1 678 316 0131
 russell.dye@avisonyoung.com

Jay Lawson
 Senior Associate
 D +1 770 532 9911
 C +1 770 539 0378
 jay.lawson@avisonyoung.com

Medical Office Building For Lease

2049 Beverly Rd



**AVISON
YOUNG**

Andrew D. Joyner, CCIM

Senior Vice President

D +1 770 532 9911

C +1 678 617 6036

andrew.joyner@avisonyoung.com

Russell D. Dye, CCIM

Senior Vice President

D +1 770 532 9911

C +1 678 316 0131

russell.dye@avisonyoung.com

Jay Lawson

Senior Associate

D +1 770 532 9911

C +1 770 539 0378

jay.lawson@avisonyoung.com



Avison Young - Gainesville | 425 Spring Street SE, Suite 200 | Gainesville, GA 30501

© 2023. Avison Young - Gainesville. Information contained herein was obtained from sources deemed reliable and, while thought to be correct, have not been verified.

Avison Young - Gainesville does not guarantee the accuracy or completeness of the information presented, nor assumes any responsibility or liability for any errors or omissions therein.

Medical Office Building For Lease

2049 Beverly Rd

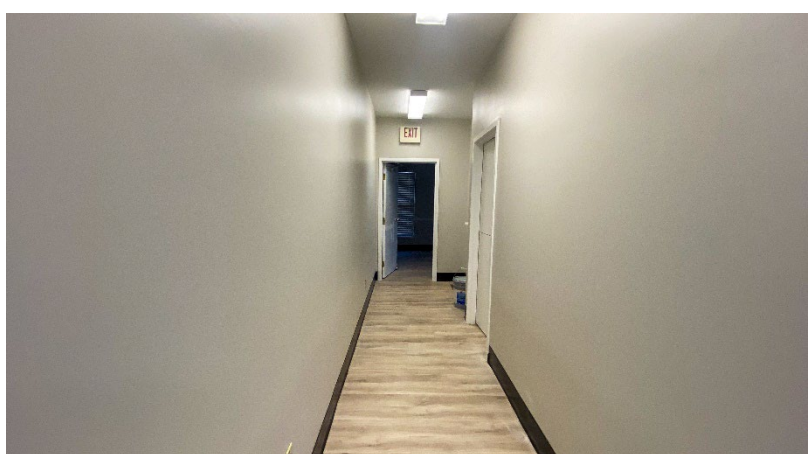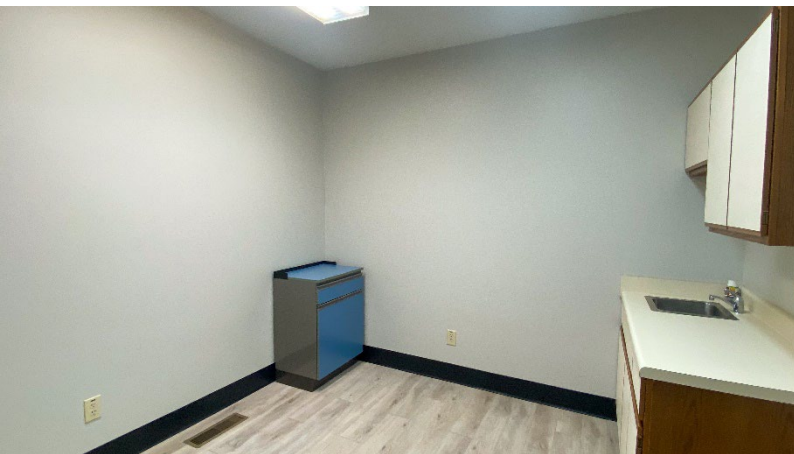

Andrew D. Joyner, CCIM
Senior Vice President
D +1 770 532 9911
C +1 678 617 6036
andrew.joyner@avisonyoung.com

Russell D. Dye, CCIM
Senior Vice President
D +1 770 532 9911
C +1 678 316 0131
russell.dye@avisonyoung.com

Jay Lawson
Senior Associate
D +1 770 532 9911
C +1 770 539 0378
jay.lawson@avisonyoung.com

Avison Young - Gainesville | 425 Spring Street SE, Suite 200 | Gainesville, GA 30501

© 2023. Avison Young - Gainesville. Information contained herein was obtained from sources deemed reliable and, while thought to be correct, have not been verified. Avison Young - Gainesville does not guarantee the accuracy or completeness of the information presented, nor assumes any responsibility or liability for any errors or omissions therein.

Medical Office Building For Lease

2049 Beverly Rd



Andrew D. Joyner, CCIM
Senior Vice President
D +1 770 532 9911
C +1 678 617 6036
andrew.joyner@avisonyoung.com

Russell D. Dye, CCIM
Senior Vice President
D +1 770 532 9911
C +1 678 316 0131
russell.dye@avisonyoung.com

Jay Lawson
Senior Associate
D +1 770 532 9911
C +1 770 539 0378
jay.lawson@avisonyoung.com

Avison Young - Gainesville | 425 Spring Street SE, Suite 200 | Gainesville, GA 30501

© 2023. Avison Young - Gainesville. Information contained herein was obtained from sources deemed reliable and, while thought to be correct, have not been verified. Avison Young - Gainesville does not guarantee the accuracy or completeness of the information presented, nor assumes any responsibility or liability for any errors or omissions therein.

Let's talk.

Get more information

Andrew D. Joyner, CCIM

Senior Vice President

D +1 770 532 9911

C +1 678 617 6036

andrew.joyner@avisonyoung.com

Russell D. Dye, CCIM

Senior Vice President

D +1 770 532 9911

C +1 678 316 0131

russell.dye@avisonyoung.com

Jay Lawson

Senior Associate

D +1 770 532 9911

C +1 770 539 0378

jay.lawson@avisonyoung.com

Avison Young - Gainesville

425 Spring Street SE, Suite 200 | Gainesville, GA 30501

© 2023. Avison Young - Gainesville. Information contained herein was obtained from sources deemed reliable and, while thought to be correct, have not been verified. Avison Young - Gainesville does not guarantee the accuracy or completeness of the information presented, nor assumes any responsibility or liability for any errors or omissions therein.

**AVISON
YOUNG**
