



Liberty Falls Medical Plaza

6770 Cincinnati Dayton Rd, Liberty Township, Ohio



Accelerating success.

Building owned and managed by
HEALTHCARE REALTY

LEASING INFORMATION

Sloane Nichols

+1 513 562 2239

sloane.nichols@colliers.com

Elaine Gillespie

+1 513 562 2238

elaine.gillespie@colliers.com

Liberty Falls Medical Plaza

6770 Cincinnati Dayton Rd, Liberty Township, Ohio



Property Features

- Suite Sizes from 577-7,793 SF
- Handsome Class A medical office building just off I-75 at Michael J Fox Highway
- All amenities available nearby
- Ample parking
- Strong ownership group
- 0% Personal Earnings Tax area



Traffic Count

- 98,664 vehicles per day on I-75
- 52,448 vehicles per day on Butler County Veterans Hwy

Anchor Tenant



LEASING INFORMATION

Sloane Nichols

+1 513 562 2239

sloane.nichols@colliers.com

Elaine Gillespie

+1 513 562 2238

elaine.gillespie@colliers.com



Accelerating success.

Building owned and managed by
HEALTHCARE REALTY

Liberty Falls Medical Plaza

6770 Cincinnati Dayton Rd, Liberty Township, Ohio



Available Space

Suite	Rentable Square Feet	Notes
109	1,711	Vacant
112	2,338	Vacant
205	2,107	Vacant
206	577	Vacant
208	7,793	Vacant



Accelerating success.

Building owned and managed by
HEALTHCARE REALTY

LEASING INFORMATION

Sloane Nichols

+1 513 562 2239

sloane.nichols@colliers.com

Elaine Gillespie


+1 513 562 2238

elaine.gillespie@colliers.com

FIRST FLOOR


Suite 109 | 1,711 SF

EXISTING FLOOR PLAN | [CLICK FOR VIRTUAL TOUR](#)

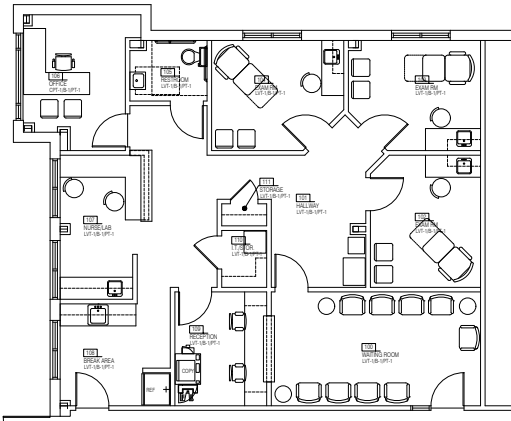


Suite 112 | 2,338 SF

EXISTING FLOOR PLAN | [CLICK FOR VIRTUAL TOUR](#)

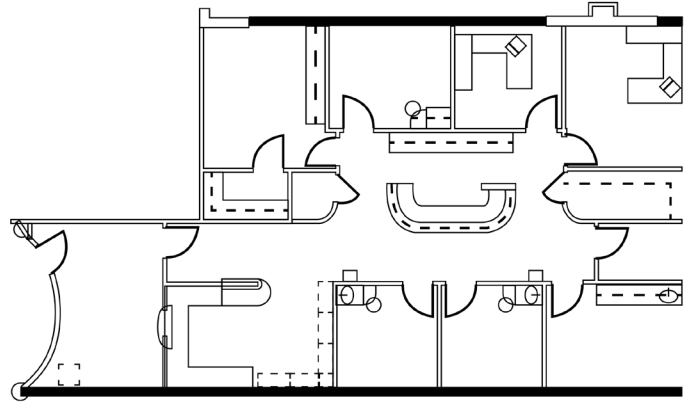

SECOND FLOOR

EXISTING FLOOR PLAN

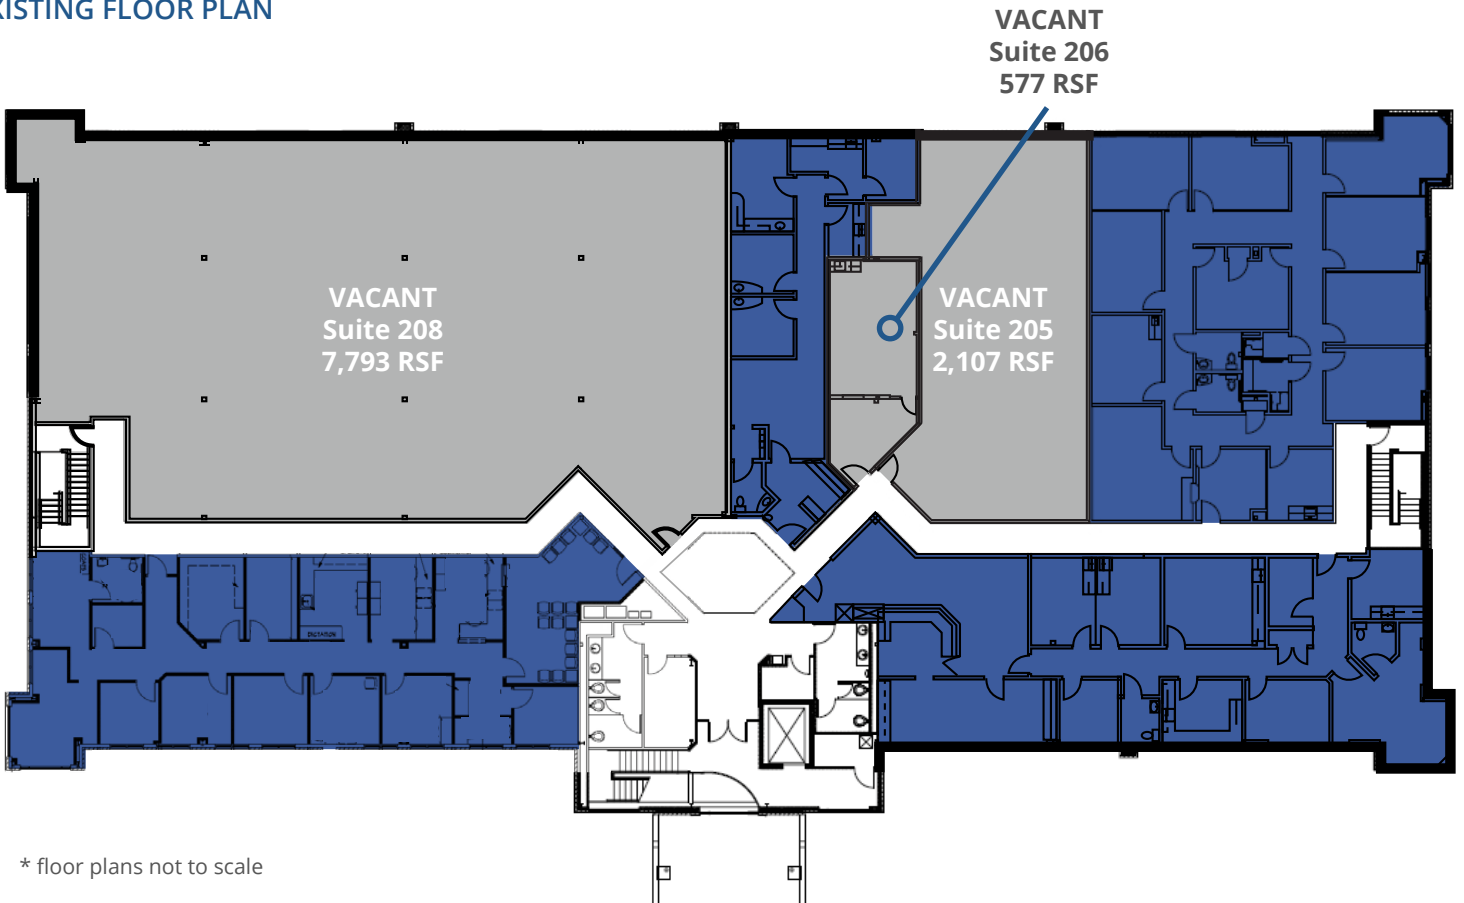

* floor plans not to scale



Accelerating success.

Building owned and managed by
HEALTHCARE REALTY

LEASING INFORMATION

Sloane Nichols

+1 513 562 2239

sloane.nichols@colliers.com


Elaine Gillespie

+1 513 562 2238

elaine.gillespie@colliers.com

Suite 205 | 2,107 SF


EXISTING FLOOR PLAN

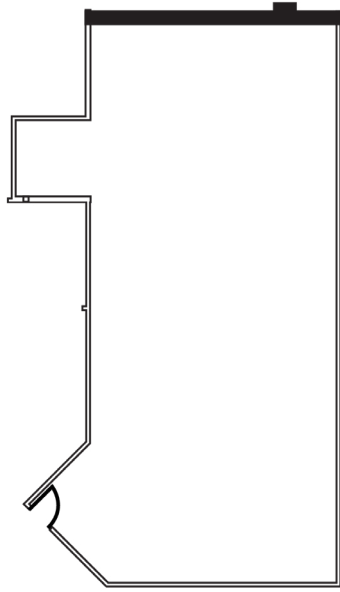

* floor plans not to scale

Suite 206 | 577 SF

EXISTING FLOOR PLAN | [CLICK FOR VIRTUAL TOUR](#)

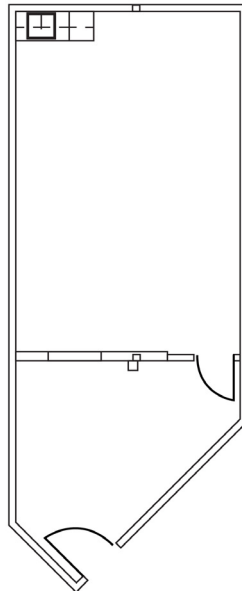

Accelerating success.

Building owned and managed by
HEALTHCARE REALTY

LEASING INFORMATION

Sloane Nichols

+1 513 562 2239

sloane.nichols@colliers.com


Elaine Gillespie

+1 513 562 2238

elaine.gillespie@colliers.com

Suite 208 | 7,793 SF

EXISTING FLOOR PLAN | [CLICK HERE FOR MEDICAL BUILD OUT VIRTUAL TOUR](#)

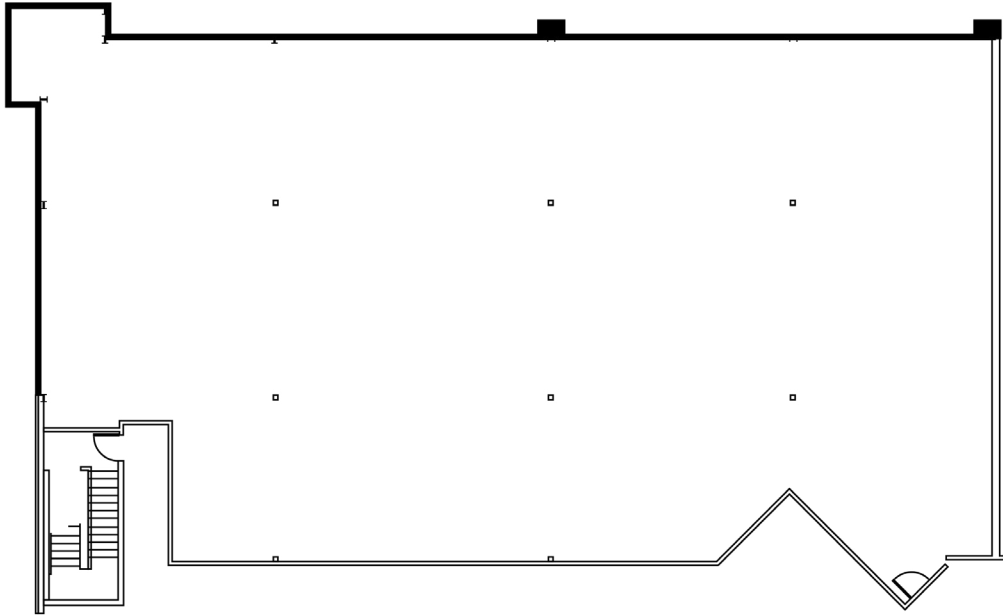

* floor plans not to scale

This document/email has been prepared by Colliers for advertising and general information only. Colliers makes no guarantees, representations or warranties of any kind, expressed or implied, regarding the information including, but not limited to, warranties of content, accuracy and reliability. Any interested party should undertake their own inquiries as to the accuracy of the information. Colliers excludes unequivocally all inferred or implied terms, conditions and warranties arising out of this document and excludes all liability for loss and damages arising there from. This publication is the copyrighted property of Colliers and /or its licensor(s). © 2022. All rights reserved. This communication is not intended to cause or induce breach of an existing listing agreement.



Accelerating success.

Building owned and managed by
HEALTHCARE REALTY

LEASING INFORMATION

Sloane Nichols

+1 513 562 2239

sloane.nichols@colliers.com

Elaine Gillespie

+1 513 562 2238

elaine.gillespie@colliers.com



Local Amenities

Medical

- 1 Liberty Family Medicine
- 2 Gastro Health
- 3 Liberty Commons Family Dental
- 4 Liberty Urgent Care of Liberty Township
- 5 Apple Tree Dental Center
- 6 Cincinnati's Children's Liberty Primary Care

Restaurants

- 1 Dairy Queen
- 2 Penn Station East Coast Subs
- 3 Starbucks
- 4 First Watch
- 5 Gold Star Chili
- 6 Burger King

- 7 Jersey Mike's Subs
- 8 Wings and Rings
- 9 Taco Bell

Shopping/Groceries

- 1 Kroger
- 2 Liberty Center



Accelerating success.

Building owned and managed by
HEALTHCARE REALTY

LEASING INFORMATION

Sloane Nichols

+1 513 562 2239

sloane.nichols@colliers.com

Elaine Gillespie

+1 513 562 2238

elaine.gillespie@colliers.com



Liberty Falls Medical Plaza

6770 Cincinnati Dayton Rd, Liberty Township, Ohio

LEASING INFORMATION

Sloane Nichols

+1 513 562 2239

sloane.nichols@colliers.com

Elaine Gillespie

+1 513 562 2238

elaine.gillespie@colliers.com



Accelerating success.

Building owned and managed by
HEALTHCARE REALTY