



3200 Douglas Blvd

ROSEVILLE, CALIFORNIA 95661

CBRE


Available Suites

Suite 100 | ±3,285 RSF | Available June 2026

Suite 110 | ±4,652 RSF | Available June 2026

Property Highlights

- » Asking Lease Rate: \$2.45 PSF, Fully Serviced
- » ±57,960 square feet, three story, Class A Office Building
- » Double doors off lobby with great glass line
- » Common area first floor restrooms with lockers and showers
- » Close to many amenities including restaurants, shopping, and banking
- » Prestigious Douglas Boulevard address with easy access to Interstate 80
- » Strong demographic area with close proximity to executive housing
- » Prominent water feature and seating areas in courtyard
- » Fiber providers in the building: Comcast, Consolidated Communications and WAVE

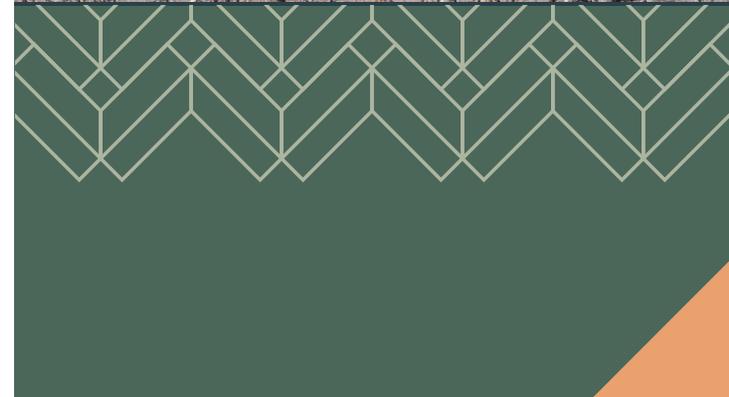


First Floor Plan

Suites 100 and 110

Suite 110


±4,652 RSF | Available June 2026

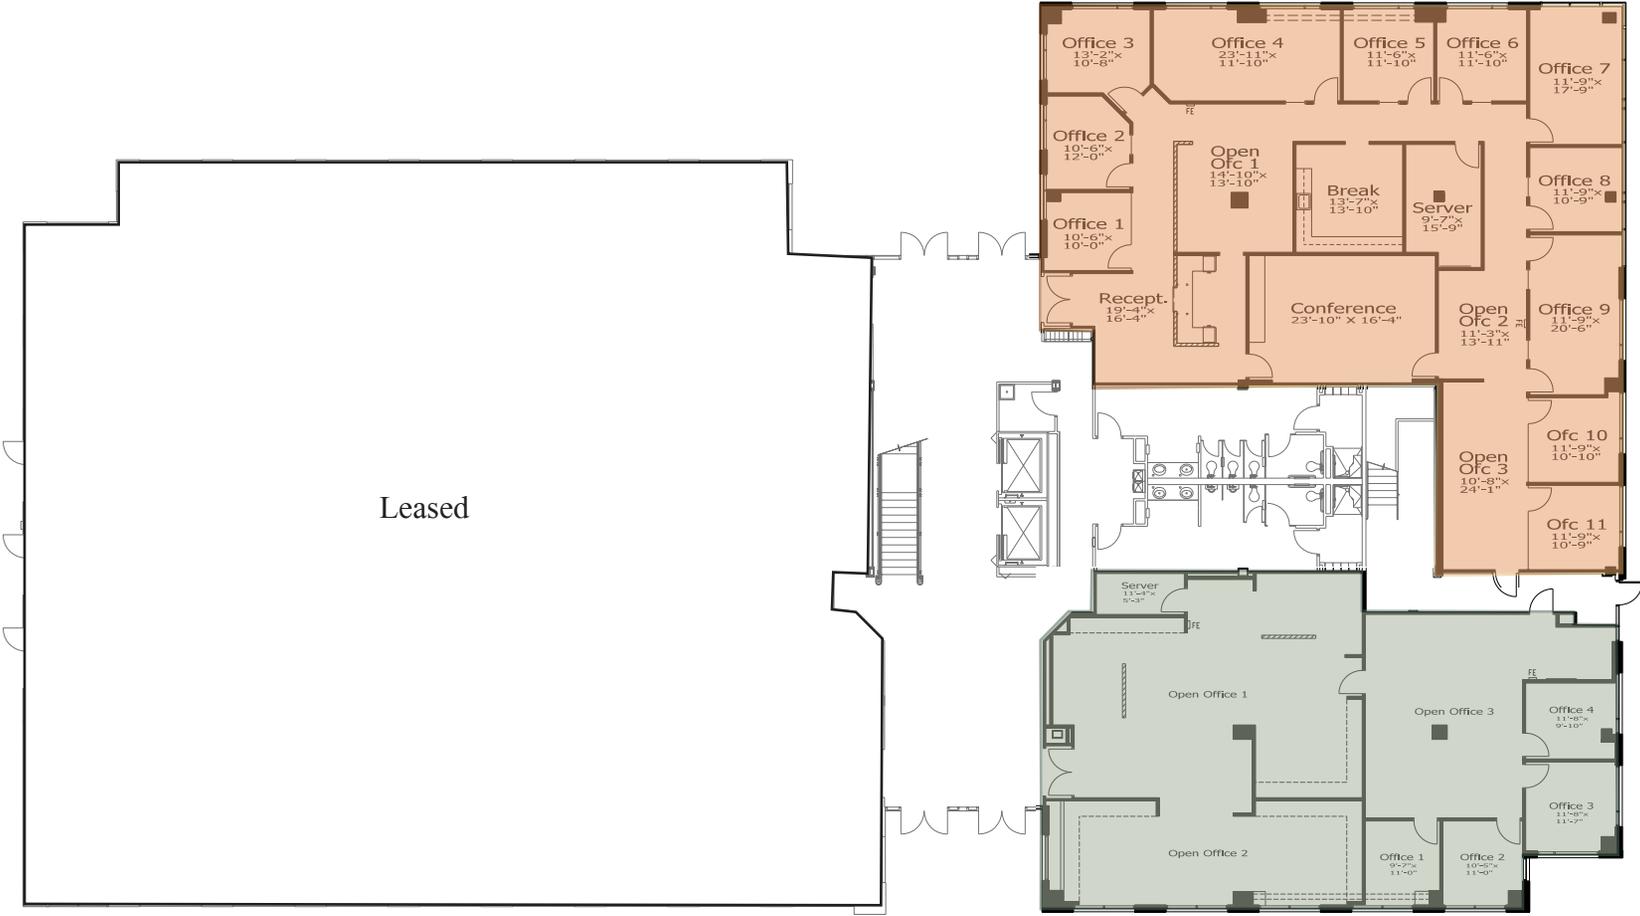

Suite 100

±3,285 RSF | Available June 2026

Not to scale. All dimensions are approximate.


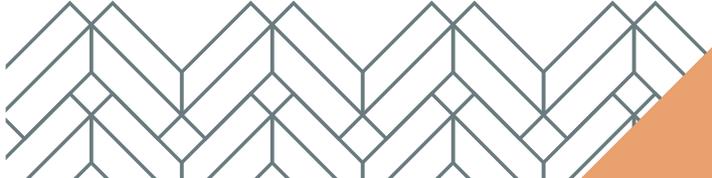


THE CITY OF ROSEVILLE IS LOCATED IN PLACER COUNTY, ABOUT 15 MILES NORTHEAST OF DOWNTOWN SACRAMENTO. THE ROSEVILLE/ROCKLIN SUBMARKET REPRESENTS A DEVELOPING COMMUNITY COMPRISED OF RETAIL AND OFFICE APPLICATIONS WITH SINGLE-FAMILY AND MULTI-FAMILY NEIGHBORHOODS.

THE PROPERTY BENEFITS FROM BEING LOCATED IN ONE OF THE MOST DESIRABLE SUBURBAN SUBMARKETS IN THE GREATER SACRAMENTO, IN ROSEVILLE, AND JUST 23 MILES FROM DOWNTOWN SACRAMENTO. THE LOCATION HAS GREAT ACCESS TO INTERSTATE 80 VIA EUREKA ROAD AND/OR DOUGLAS BOULEVARD. EXECUTIVES PREFER THE ROSEVILLE LOCATION AS IT OFFERS PROXIMITY TO SOME OF THE MOST DESIRABLE EXECUTIVE HOUSING IN GREATER SACRAMENTO WITH PROXIMITY TO NEARBY FOLSOM LAKE AND ONLY 90 MINUTES TO LAKE TAHOE.

DOUGLAS BOULEVARD HAS HISTORICALLY BEEN AN AREA OF LIVELY COMMERCIAL AND RESIDENTIAL GROWTH. RETAIL CONTINUES TO PLAY A VITAL ROLE IN THE ECONOMY OF ROSEVILLE. LOCATED JUST 3 MILES NORTHWEST IS THE WESTFIELD GALLERIA AT ROSEVILLE, PREMIER REGIONAL SHOPPING DESTINATION; AND THE FOUNTAINS OF ROSEVILLE WHICH IS AN UPSCALE LIFESTYLE CENTER WITH A MIXED-USE COMMERCIAL DEVELOPMENT THAT COMBINES THE TRADITIONAL FUNCTIONS OF A SHOPPING CENTER BUT WITH LEISURE AMENITIES GEARED TOWARDS UPSCALE CONSUMERS. RETAILERS SUCH AS NORDSTROM, MACY'S, JCPENNEY'S, LOUIS VUITTON, GUCCI, BRILLANT EARTH, TIFFANY AND COMPANY, WHOLE FOODS, MIKUNI SUSHI, AND THE APPLE STORE ARE LOCATED HERE. THE ROSEVILLE AUTO MALL IS PART OF THIS ACTIVE SUBMARKET AND IS THE LARGEST AUTO MALL IN CALIFORNIA WITH 17 DEALERSHIPS. KAISER PERMANENTE MEDICAL CAMPUS AND SUTTER MEDICAL CAMPUS ARE ALSO LOCATED WITHIN THE HEART OF THIS VIBRANT MARKET.

THE PROPERTY IS IDEALLY LOCATED IN THE HEART OF ROSEVILLE'S DOUGLAS BOULEVARD OFFICE CORRIDOR. ABUNDANT HOUSING, SHOPPING, RESTAURANTS, AND BUSINESS SERVICES ARE NEARBY. ACCESS IS EXCELLENT, WITH INTERSTATE 80 ONLY FIVE MINUTES AWAY VIA DOUGLAS BOULEVARD OR EUREKA ROAD. RICH, MATURE LANDSCAPING SURROUNDS THE BUILDING HELPING TO CREATE A SERENE AND PLEASANT WORKING ENVIRONMENT.

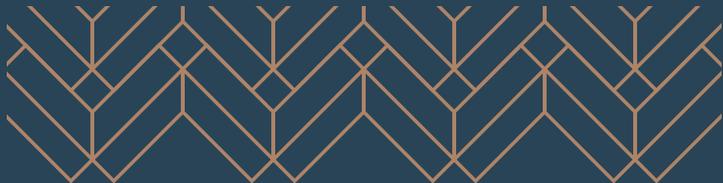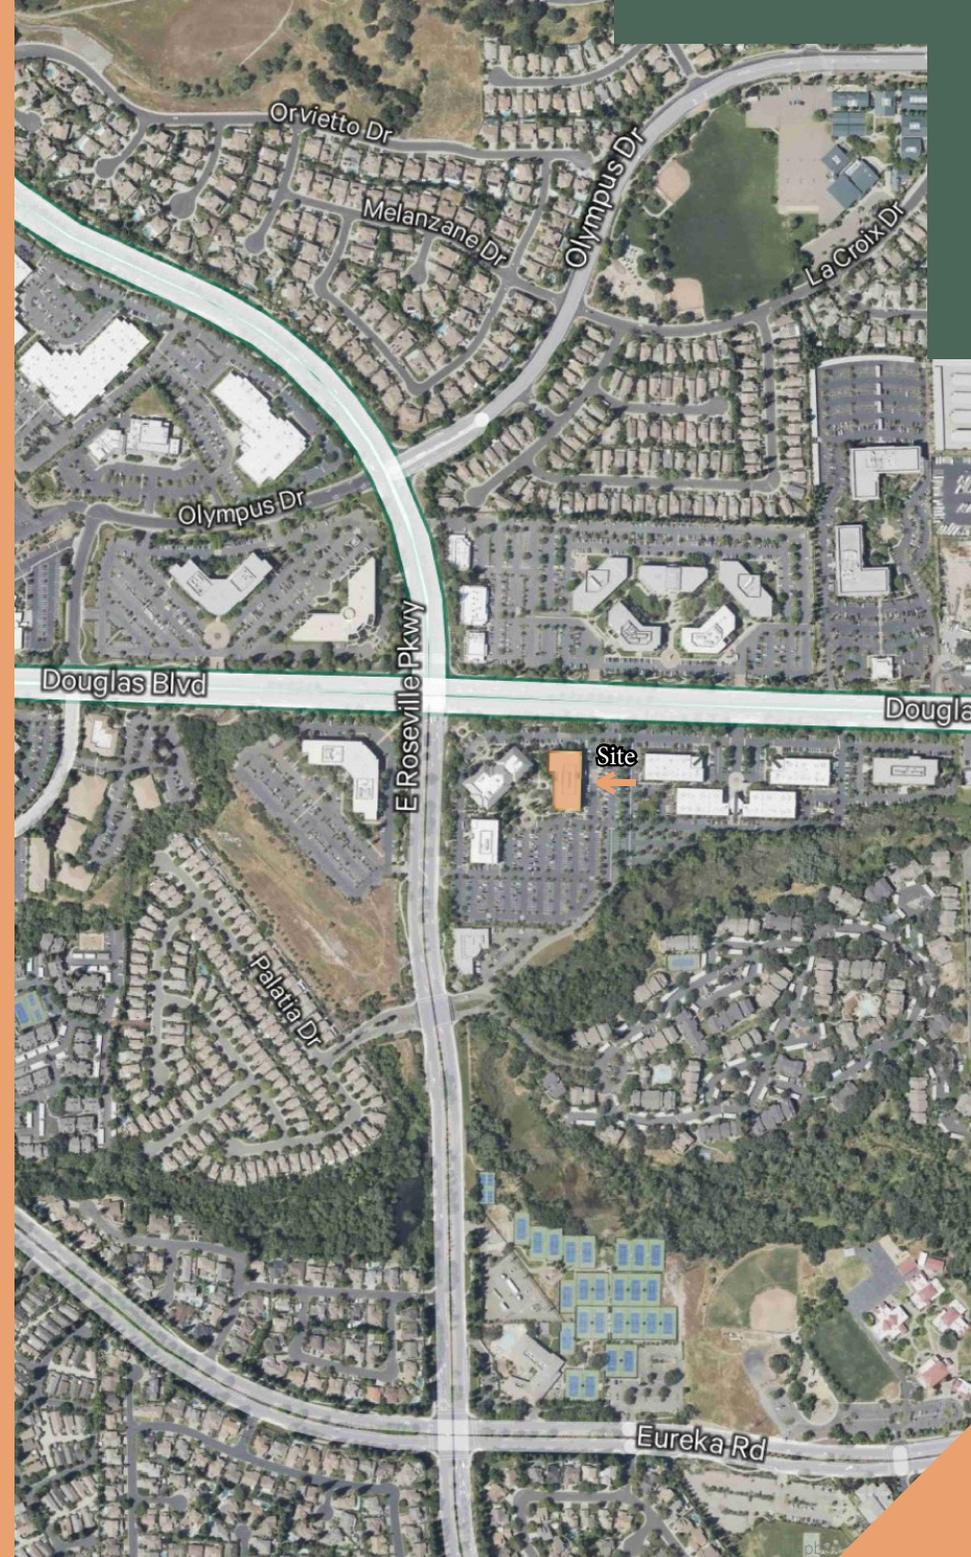

3200 Douglas Blvd

ROSEVILLE, CALIFORNIA 95661



CONTACTS

Kevin Larscheid
Executive Vice President
+1 916 768 9329
kevin.larscheid@cbre.com
Lic. 00816790

Scott Rush
First Vice President
+1 916 412 6170
scott.rush@cbre.com
Lic. 01228497

CBRE

© 2025 CBRE, Inc. All rights reserved. This information has been obtained from sources believed reliable but has not been verified for accuracy or completeness. CBRE, Inc. makes no guarantee, representation or warranty and accepts no responsibility or liability as to the accuracy, completeness, or reliability of the information contained herein. You should conduct a careful, independent investigation of the property and verify all information. Any reliance on this information is solely at your own risk. CBRE and the CBRE logo are service marks of CBRE, Inc. All other marks displayed on this document are the property of their respective owners, and the use of such marks does not imply any affiliation with or endorsement of CBRE. Photos herein are the property of their respective owners. Use of these images without the express written consent of the owner is prohibited.