



6 DRAPER ST

WOBURN, MA

FOR SALE | 11,161 SF INDUSTRIAL BUILDING ON 2.29 AC

- 2.29 Usable Acres
- Well Maintained 23' Clear Industrial Building
- Located 1 Miles to Route 93



PROPERTY SUMMARY



PROPERTY DESCRIPTION

11,161 +/- SF Industrial Building on 2.29 Acres for Sale or Lease

LOCATION HIGHLIGHTS

- 1 Mile to I-93
- 5 Minutes to the I-93 and I-95 Interchange
- 10 Miles to Route 1
- 10 Miles to Boston

PROPERTY SPECIFICATIONS


Building Size:	11,161 +/- SF
Available SF:	11,161 +/- SF
Lot Size:	2.29 Acres
Clear Height:	23'
Drive-In Doors:	Four (4) 14' x 14'
Cranes:	2 5-Ton
Parking:	20 Spaces
Power:	600a/ 3p
Sprinklers:	Wet
Sale Price:	Market

DEMOGRAPHICS	3 MILES	5 MILES	10 MILES
Total Households	38,304	133,617	656,170
Total Population	97,117	334,664	1,653,102
Average HH Income	\$180,200	\$178,847	\$157,176

ADDITIONAL PHOTOS




SITE PLANS

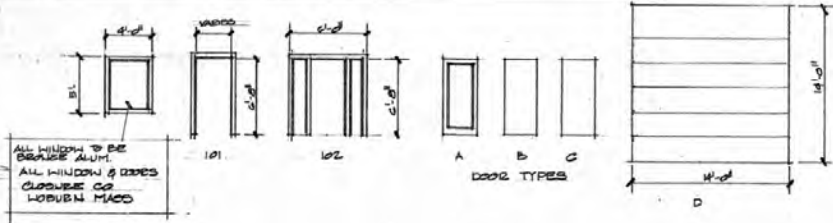


DOOR SCHEDULE

TOTAL	DOORS			FRAME	
	TYPE	MAT	SIZE	TYPE	MAT
2	A	MET	3' X 6'	101	MET
2	B	WOOD	3' X 6'	101	MET
2	C	MET	3' X 6'	101	MET
4	D	MET	14' X 14'	101	
1	A	MET	3' X 6'	102	MET

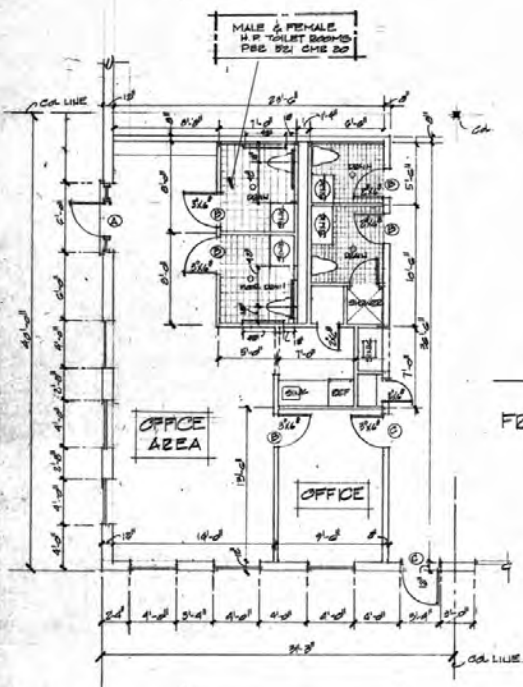

FLOOR PLAN
SCALE — 1/4" = 1'-0"

FRONT

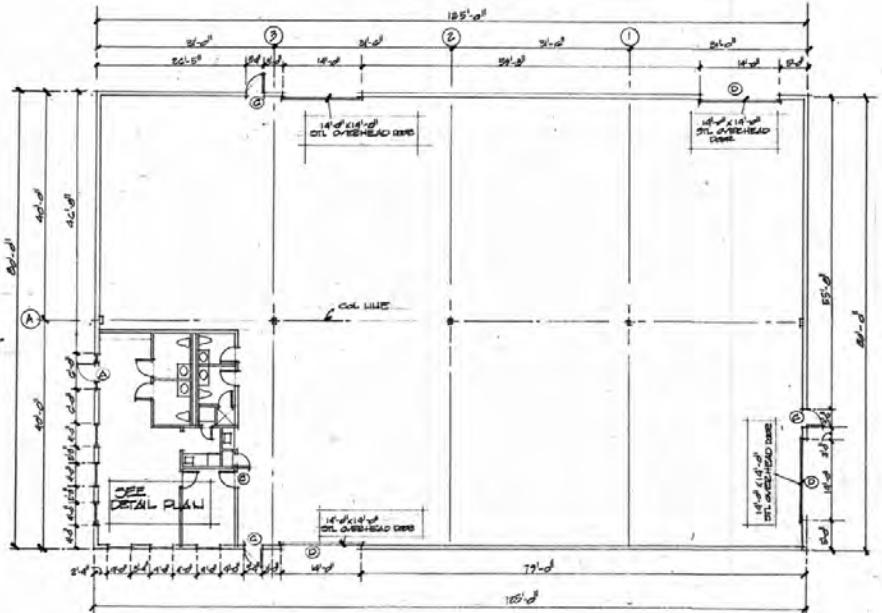

FLOOR PLAN
SCALE — 1/8" = 1'-0"

1. ALL DIMENSIONS MUST BE VERIFIED BY CONTRACTOR.
2. DO NOT SCALE DIMENSIONS.


G. I. BRUNO ASSOCIATES
ARCHITECTURAL DESIGNERS
28 BERKELEY ROAD
N. ANDOVER, MASS. 01861



9-20-77
1-72
1-72



ADDITIONAL PHOTOS

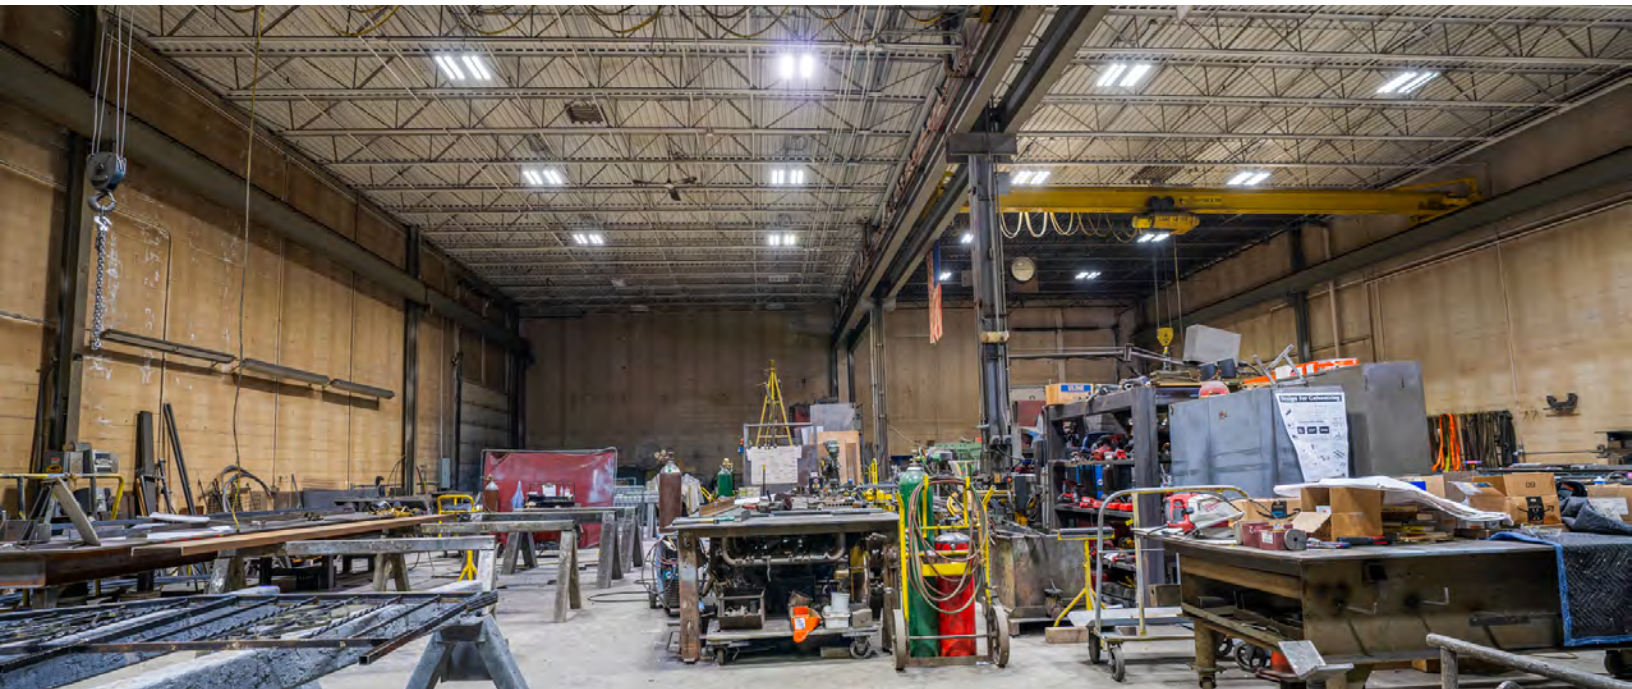

LOCATION MAP



Woburn



6 DRAPER ST

WOBURN, MA

FOR SALE | 11,161 +/- SF ON 2.29 ACRES

CHLOE STUBBLEBINE

781.879.2543

chloe@stubblebinecompany.com

MICAH STUBBLEBINE

978.265.8101

micah@stubblebinecompany.com

JAMES STUBBLEBINE

617.592.3388

james@stubblebinecompany.com

DAVID STUBBLEBINE

617.592.3391

david@stubblebinecompany.com

We obtained the information above from sources we believe to be reliable. However, we have not verified its accuracy and make no guarantee, warranty or representation about it. It is submitted subject to the possibility of errors, omissions, change of price, rental or other conditions, prior sale, lease or financing, or withdrawal without notice. We include projections, opinions, assumptions or estimates for example only, and they may not represent current or future performance of the property. You and your tax and legal advisors should conduct your own investigation of the property and transaction.



THE
STUBBLEBINE
COMPANY

CORFAC INTERNATIONAL