




SHELVING LEGEND														COMMENTS	
SHELVING #	TYPE	LENGTH	HEIGHT+EXT	BD	FRONT-ENDCAP	FRONT-BASE	FRONT-ENDPANEL	REAR-ENDCAP	REAR-BASE	REAR-ENDPANEL	MANUFACTURER	SHLVNG_COLOR	VALANCE	VALANCE_COLOR	LIGHTING	BRACKETS	COMMENTS	
S01	NEW	20'	66"	16"LB		HER #1			WET-N-WILD	N 36"x66"	LOZIER	LOZ SOFTWHITE	</

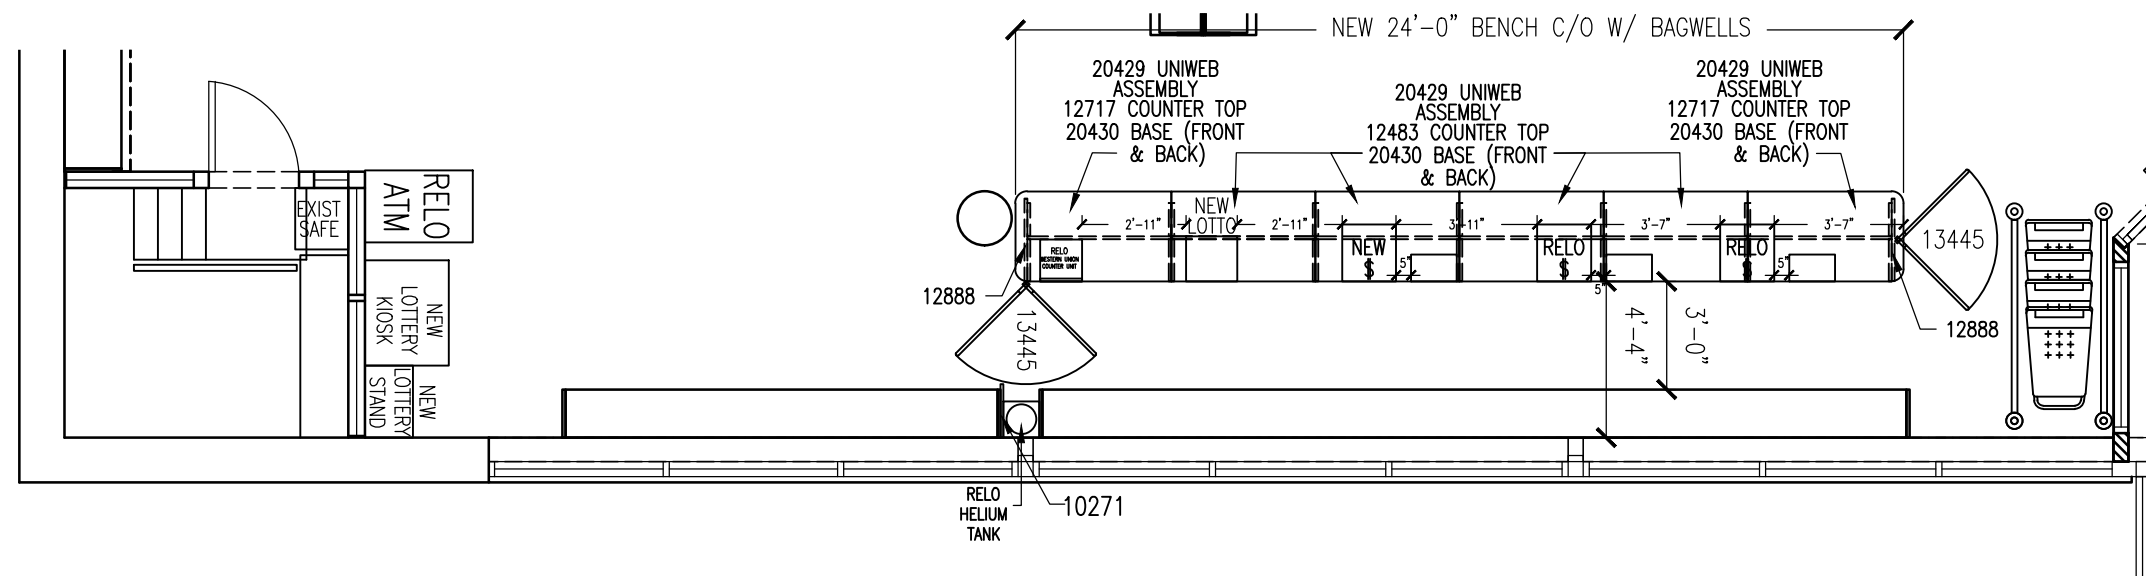

FRONT END PLAN
SCALE: 3/16" = 1'-0"

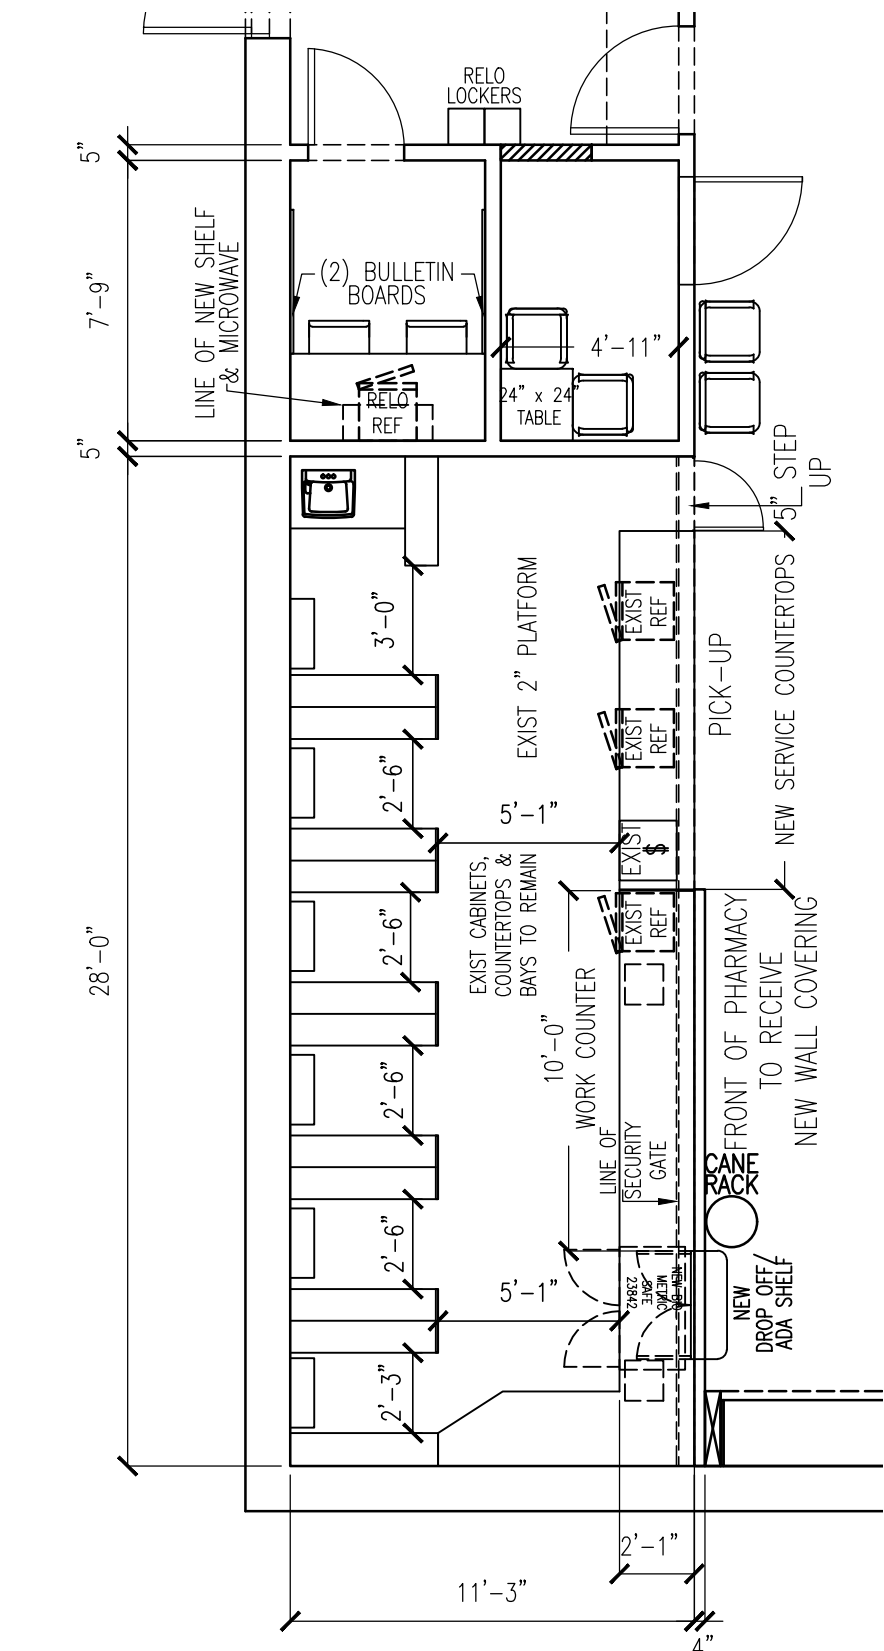

PHARMACY PLAN
SCALE: 3/16" = 1'-0"

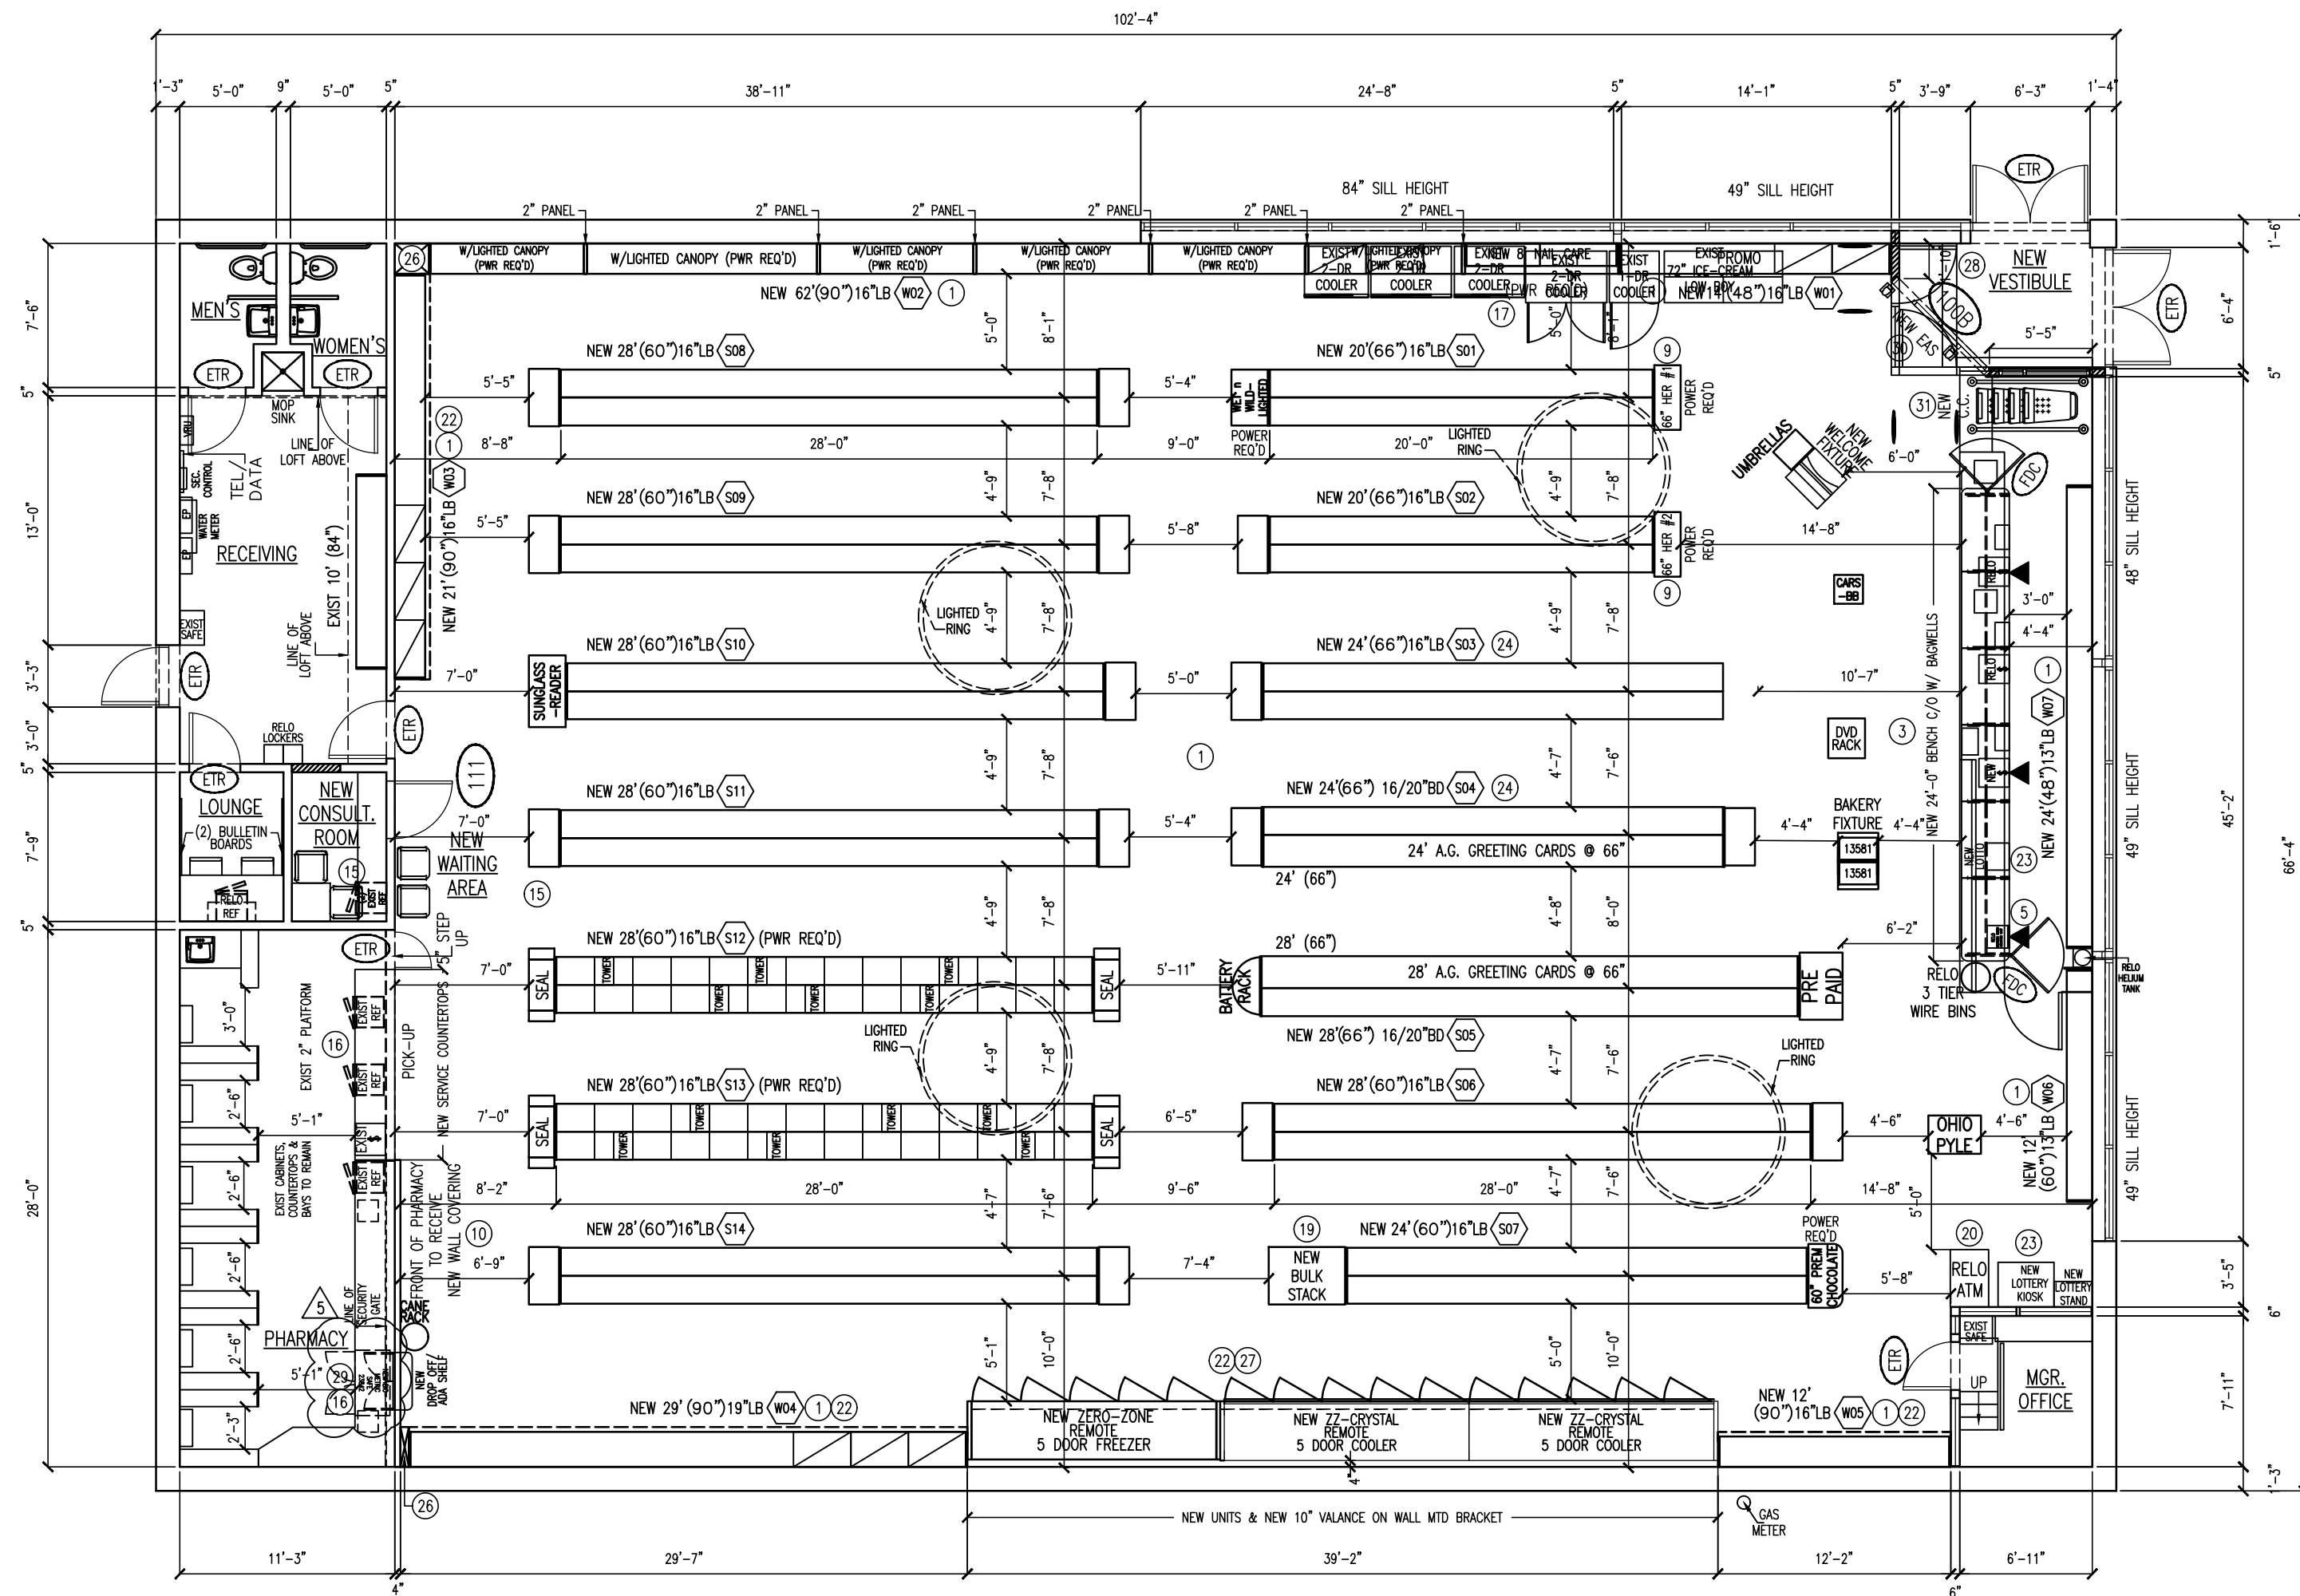

FIXTURE PLAN
SCALE: 1/8" = 1'-0"

CONSTRUCTION NOTES

① CIRCLE WITH NUMBER REFERENCES CONSTRUCTION NOTES

- 1) INSTALL NEW STEEL AS SHOWN ON PLAN.
- 2) RELOCATE STEEL AS SHOWN ON PLAN. (N/A)
- 3) REMOVE EXISTING CHECKOUT AND PHOTO CABINETS.
- 4) INSTALL NEW 24" BENCH CHECKOUT W/ BAGWELLS SHOWN ON PLAN.
- 5) RELOCATE WESTERN UNION AS SHOWN ON PLAN.
- 6) INSTALL NEW WELCOME FIXTURE.
- 7) INSTALL NEW FITNESS/ENG-EGGLER. (N/A)
- 8) INSTALL NEW COSMETIC PROMO-FIXTURE AS SHOWN ON PLAN. (N/A)
- 9) INSTALL NEW P&G HIM & HER ENDS.
- 10) REFURISH FRONT OF PHARMACY W/ NEW WALL COVERING AS NOTED ON PLAN.
- 11) INSTALL NEW HAND MAGNIFIERS AT THE FOLLOWING MERCHANDISE SETS: SKIN CARE, EYE CARE, FIRST AID, HAIR CARE, STOMACH, ANALGESICS, COUGH & COLD, SHAMPOO/CONDITIONERS, HAIR STYLING, NUTRITION, NATIONAL BRANDS, PHARMA, WEIGHT MANAGEMENT, HEALTH, NATURAL REM, W-SUM, MEN'S HAIR, AND CONVENIENCE FOOD.
- 12) CUSTOMER PULL BASKET STANDS TO BE LOCATED IN THE FOLLOWING LOCATIONS: 2 STANDS NEAR STORE ENTRANCE(S), 1 STAND NEAR RX AND 1 NEAR MIDDLE OF STORE.
- 13) SCOPE OF WORK IN LOUNGE DETERMINED BY RCM.
- 14) INSTALL NEW WELLNESS AMBASSADOR AS SHOWN ON PLAN. (N/A)
- 15) CONSTRUCT NEW CONSULTATION ROOM & REFURISH WAITING AREA AS SHOWN ON PLAN.
- 16) INSTALL NEW PHARMACY SERVICE COUNTERTOPS AS NOTED ON PLAN.
- 17) INSTALL NEW NAIL BAR AS SHOWN ON PLAN.
- 18) INSTALL NEW GRAB & GO EGGLER AS SHOWN ON PLAN. (N/A)
- 19) INSTALL NEW BULK STACKS AS NOTED ON PLAN.
- 20) RELOCATE EXISTING ATM AS SHOWN ON PLAN.
- 21) INSTALL NEW COSMETIC CASE AS NOTED ON PLAN.
- 22) WALL FIXTURES TO RECEIVE VALANCE, BRACKETS & LIGHTING.
- 23) PLACE LOTTERY AS NOTED ON PLAN.
- 24) FIXTURE TO RECEIVE TSU'S AS NOTED ON PLAN.
- 25) INSTALL NEW MEN'S ZONE AS NOTED ON PLAN. (N/A)
- 26) CONSTRUCT BOX CORNERS PER PLAN (MATERIAL PROVIDED BY RA).
- 27) REPLACE EXISTING COOLERS/FREEZERS WITH NEW (2) 5-DOOR COOLERS AND NEW (1) 5-DOOR REMOTE FREEZERS AS SHOWN.
- 28) DEMOLISH EXISTING VESTIBULE AND CONSTRUCT NEW. INSTALL NEW 7'-0" SLIDING DOORS AS SHOWN.
- 29) INSTALL NEW DROP OFF WITH BARN DOORS AND ADA SHELF AS SHOWN.
- 30) INSTALL NEW \$10 CHECKPOINT PEDESTALS AS NOTED ON PLAN.

► DENOTES NEW PHONE LOCATION



STORE PLANNING
DEPARTMENT
P.O. BOX 3165
HARRISBURG, PA 17105
(717) 761-2633

STORE NO.
1768-PPR

RITE AID PHARMACY

1620 MAIN STREET
NORTHAMPTON, PA

TYPES

PROJECT

■ PPR ■ VERSION C

BUILDING

■ SL

PHARMACY

■ SL 11'x28'

DECOR

■ GW

PROJECT ATTRIBUTES

■ PHOTO □ HAND DIP □ LIQUOR
□ DRIVE-THRU □ G. N. C.

SECURITY LEVEL

□ HIGH ■ MEDIUM □ LOW

"HIGH" SECURITY DESIGNATION BUILDING
WILL REQUIRE SECURITY SHUTTERS @
FRONT WINDOWS

BUILDING AREA (SQ. FT.)

	EXIST	NEW
SALES FLOOR:	5583	5595
PHARMACY:	324	324
WAITING AREA:	W/SF	W/SF
REC/STORAGE:	269	221
LOUNGE:	44	48
CONSULTATION RM:	0	44
VESTIBULE:	73	61
MEZZANINE:	0	0
RESTROOMS:	84	84
SUB TENANT:	0	0
RITE AID TOTAL:	6377	6377
OVERALL TOTAL:	6793	6793

REFRIGERATION

COOLER DRS	9	10
FREEZER DRS	2	5

FIXTURES (LIN. FEET)

SALES FLOOR:	990	878
WINE DEPT:	0	0
TOTAL:	990	878

PROJECT CONTACTS

DIR OF CONSTRUCTION
TED WOOLEY
REG. CONST. MANAGER
KEVIN JONES

RITE AID STORE
NUMBER
1768-PPR

PLAN APPROVAL

SIGNED 03-24-17
DAVID KELLY DATE
SIGNED 03-24-17
BRYAN SHIRTLIFF DATE

FLOORING SQ FT

PATHWAY:	0
WINE FLOORING:	0

CEILING HEIGHTS

SALES FLOOR:	10'-6.25" TO 10'-5.5"
COSMETIC OVERHEAD:	N/A
PHARMACY:	8'-8"

REVISIONS

DESCRIPTION

NO.	DATE	BY	DESCRIPTION
1	MARCH 22, 2017	JRP	PROPOSED PPR FOR APPROVAL.
2	MARCH 28, 2017	JRP	APPROVED PLAN AND FULL DISTRIBUTED.
3	APRIL 25, 2017	JRP	UPDATED PLAN TO MATCH FIELD SURVEY "DWG". UPDATED BUILDING AREA (SQ. FT.). MERCH REVISIONS: UPDATED PER LEGEND. REMOVED FRAGRANCE FIXTURE AND MADE NAIL BAR 8". REVISED FRONT AND BACK BASE TO ACCOMMODATE THE BASE DECKS. ADDED NECESSARY BACKS. UPDATED STEEL COUNT.
4	MAY 23, 2017	JRP	REVISED RING LAYOUT PER DECOR PLAN.
5	MARCH 25, 2020	JRP	REVISED PLAN TO SHOW NEW BIO-SAFE FOR OUR FILE ONLY.
6			
7			