


7,000 SF FOR LEASE
7705
FOUNDATION DR.

FLORENCE, KY 41042



CROSS-DOCK TRUCK TERMINAL

LEASE RATE: \$13,000/MONTH NNN

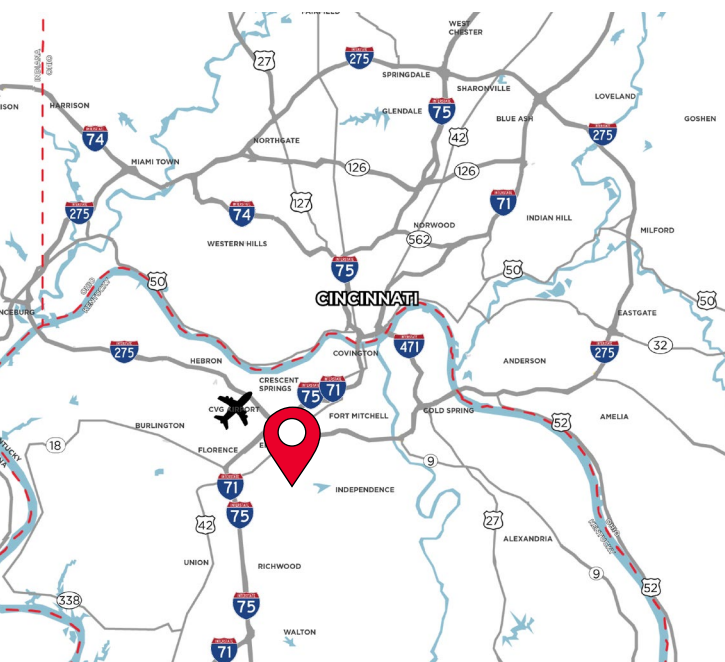

PROPERTY HIGHLIGHTS

- 7,000 SF Available
- 1,250 SF Office
- 3.07 Acres
- For Outside Storage
- (24) Dock Doors - Cross Dock
- 14' - 16' Clear Height
- Industrial Park Zoning
- Close proximity to Cincinnati/N. Kentucky

For more information, contact:

Seattle Stein
Director
+1 513 763 3027
seattle.stein@cushwake.com

Jeff Bender, SIOR, CCIM
Executive Vice Chair
Owner/Agent
+1 513 763 3046
jeff.bender@cushwake.com

201 E. Fourth Street, Suite 1800
Cincinnati, OH 45202
P: +1 513 421 4884
cushmanwakefield.com

FOR LEASE

7705 FOUNDATION DR.

FLORENCE, KY 41042

BUILDING SPECIFICATIONS

LEASE RATE: \$13,000/MONTH NNN

GOVERNING JURISDICTION	Kenton County City of Elsmere	HVAC	Office area only
AVAILABLE SIZE	7,000 SF	DOORS	(24) Docks - Cross Dock
OFFICE SIZE	1,250 SF	PARKING	(16) Auto; 40+ Trailers
ACRES	3.07 Acres	POWER	TBD
YEAR BUILT	1984	ZONING	IP-1, Industrial Park Zoning
ROOF	Metal	ELECTRIC/GAS	www.duke-energy.com
CLEAR HEIGHT	14' - 16'	WATER/SEWER	https://nkywater.org/
SPRINKLER	N/A	TELEPHONE/DATA	www.altafiber.com
LIGHTING	LED	OPEX	TBD
		MISC.	(35) Trailer Stalls (19) Tractor Stalls (15) Auto Parking




FOR LEASE
7705 FOUNDATION DR.
FLORENCE, KY 41042

PHOTOS



SITE PLAN

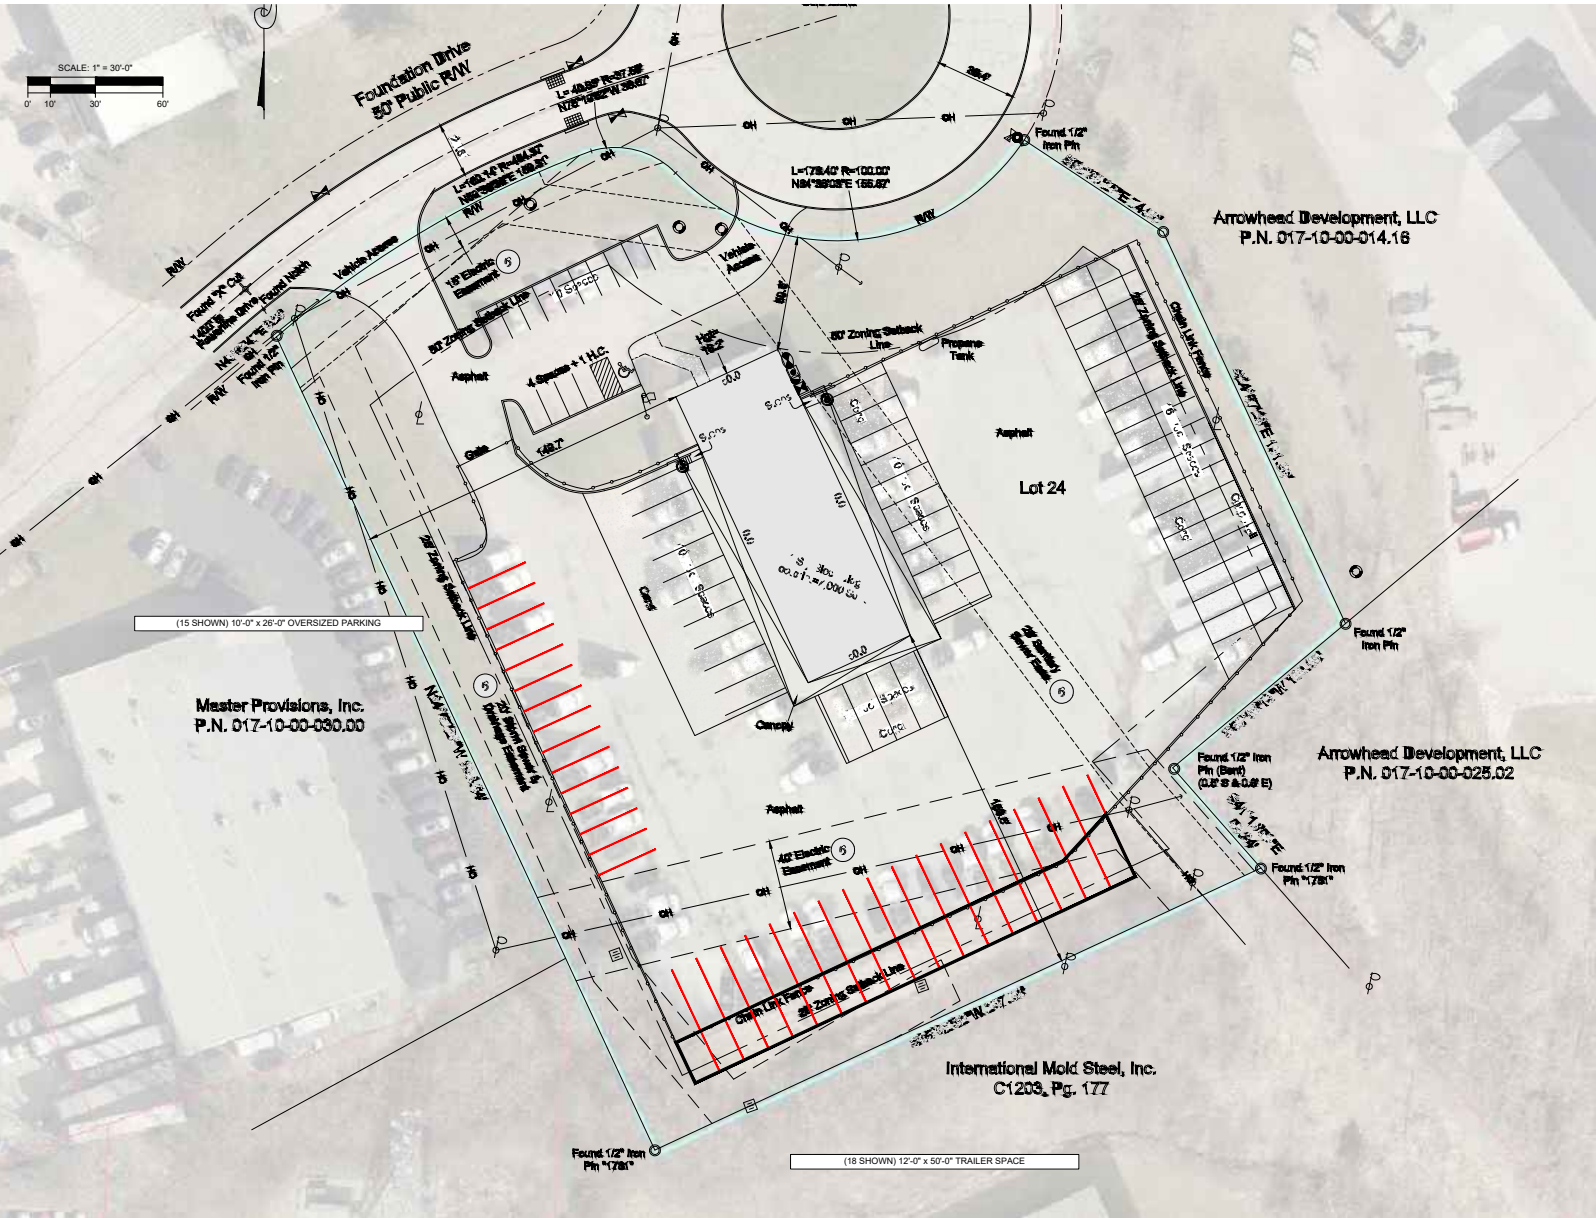

1 PRELIMINARY SITE PLAN
SK1 SCALE: 1" = 30'-0"

FOR LEASE
7705 FOUNDATION DR.
FLORENCE, KY 41042

AERIAL



For more information, contact:

Seattle Stein
Director
+1 513 763 3027
seattle.stein@cushwake.com

Jeff Bender, SIOR, CCIM
Executive Vice Chair
Owner/Agent
+1 513 763 3046
jeff.bender@cushwake.com

201 E. Fourth Street, Suite 1800
Cincinnati, OH 45202
P: +1 513 421 4884
cushmanwakefield.com

©2023 Cushman & Wakefield. All rights reserved. The information contained in this communication is strictly confidential. This information has been obtained from sources believed to be reliable but has not been verified. NO WARRANTY OR REPRESENTATION, EXPRESS OR IMPLIED, IS MADE AS TO THE CONDITION OF THE PROPERTY (OR PROPERTIES) REFERENCED HEREIN OR AS TO THE ACCURACY OR COMPLETENESS OF THE INFORMATION CONTAINED HEREIN, AND SAME IS SUBMITTED SUBJECT TO ERRORS, OMISSIONS, CHANGE OF PRICE, RENTAL OR OTHER CONDITIONS, WITHDRAWAL WITHOUT NOTICE, AND TO ANY SPECIAL LISTING CONDITIONS IMPOSED BY THE PROPERTY OWNER(S). ANY PROJECTIONS, OPINIONS OR ESTIMATES ARE SUBJECT TO UNCERTAINTY AND DO NOT SIGNIFY CURRENT OR FUTURE PROPERTY PERFORMANCE.