


NEW CANVAS
OVER EXISTING
SIGN FRAME

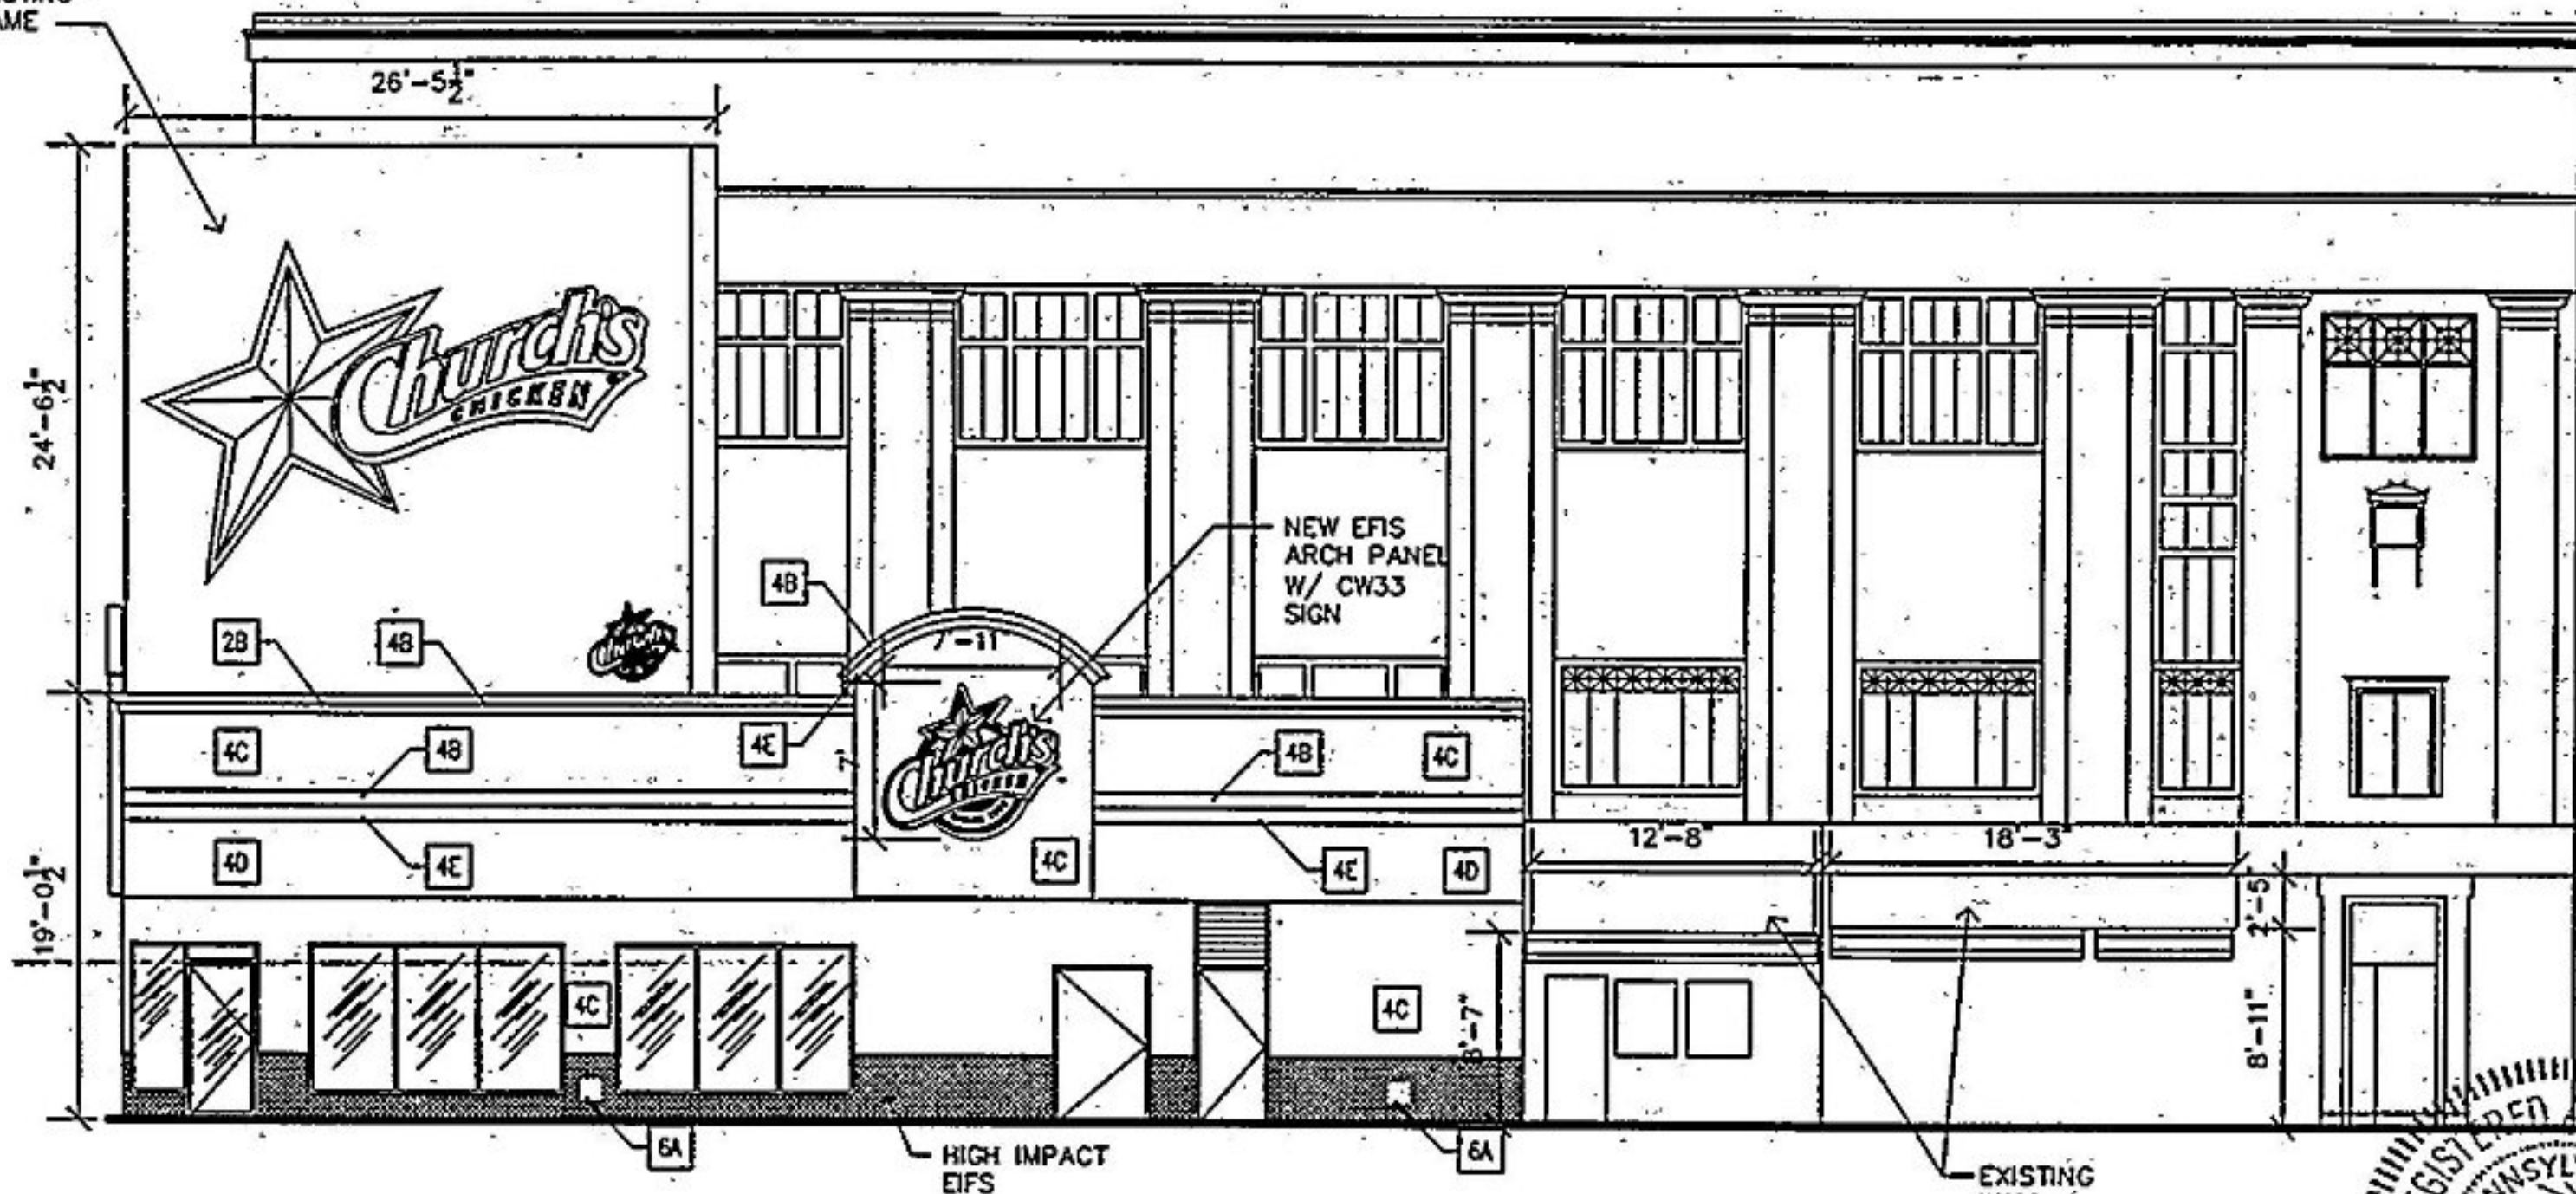

1 SIDE ELEVATION
A5 SCALE: 3/32"=1'-0"



A-5

DATE	DESCRIPTION
11/03/01	PRELIMINARY
02/02/02	REVISED

raymond f. rola, aia
• architecture
• planning
• interior design
1518 walnut street, phila., pa 19102
P: 215 546-3155 F: 215 546-3099



PROPOSED ALTERATIONS TO
3654 N. BROAD STREET
PHILADELPHIA, PA