

## Stassney Business Center



### OFFERING SUMMARY

Lease Rate:	\$14.00 - 15.00 SF/yr (NNN)
Building Size:	18,547 SF
Available SF:	2,250 - 4,510 SF
Year Built:	1974
Renovated:	2008
Zoning:	CS

### PROPERTY OVERVIEW

Flex/industrial space in the middle of South Central Austin could be used for a multitude of uses with its CS zoning. 2024 NNNs estimated to be \$6.88/SF. Each suite has ≈200 SF office and a clear height of 15-17 feet with a 10x10 grade level door.

### LOCATION OVERVIEW

Located just minutes from downtown on Stassney Lane between Manchaca Road and South 1st Street.

SPACES	LEASE RATE	SPACE SIZE
Suite 3	\$15.00 SF/yr	2,250 SF
Suite 5	\$15.00 SF/yr	2,255 - 4,510 SF
Suite 6	\$14.00 SF/yr	2,255 - 4,510 SF

Andrew Creixell, CCIM, SIOR

Jeremy Avera

Senior Vice President


512.447.2222 x103

512.447.2222

andrew@csarealtygroup.com


jeremy@csarealtygroup.com

# Stassney Business Center

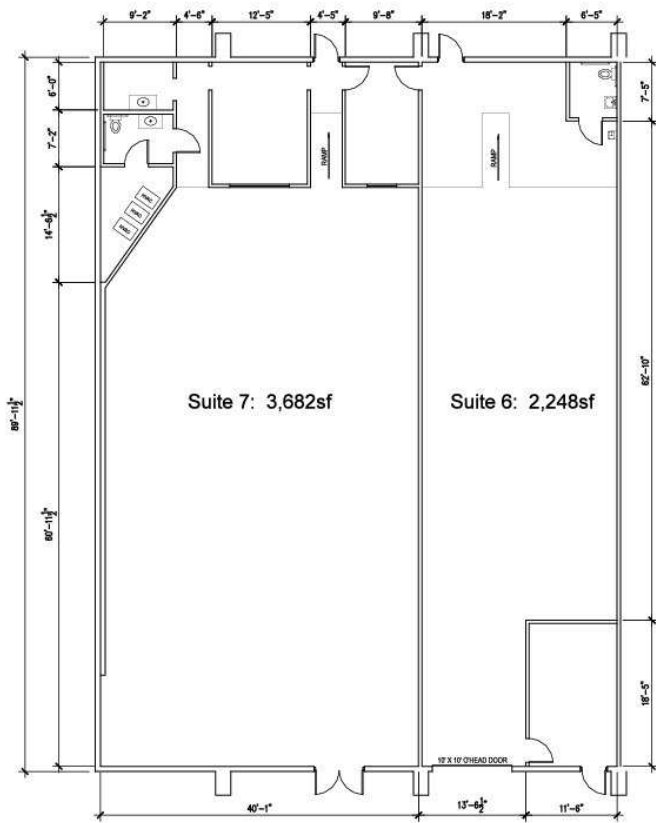

1606 W Stassney Ln.  
Austin, TX 78745

**FLOOR PLAN**  
SCALE: 3/32" = 1'-0"

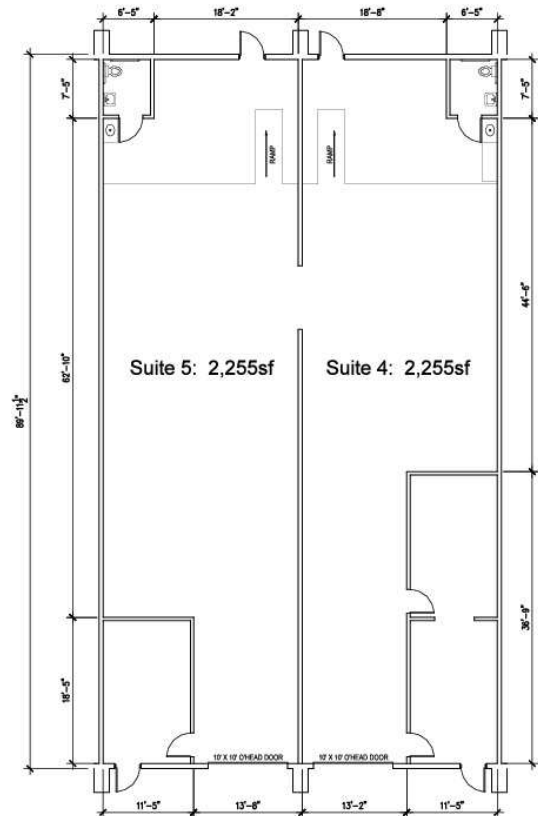

1606 W Stassney Ln.  
Austin, TX 78745

**FLOOR PLAN**  
SCALE: 3/32" = 1'-0"

Andrew Creixell, CCIM, SIOR

Jeremy Avera


Senior Vice President

512.447.2222 x103

512.447.2222

andrew@csarealtygroup.com jeremy@csarealtygroup.com

# Stassney Business Center

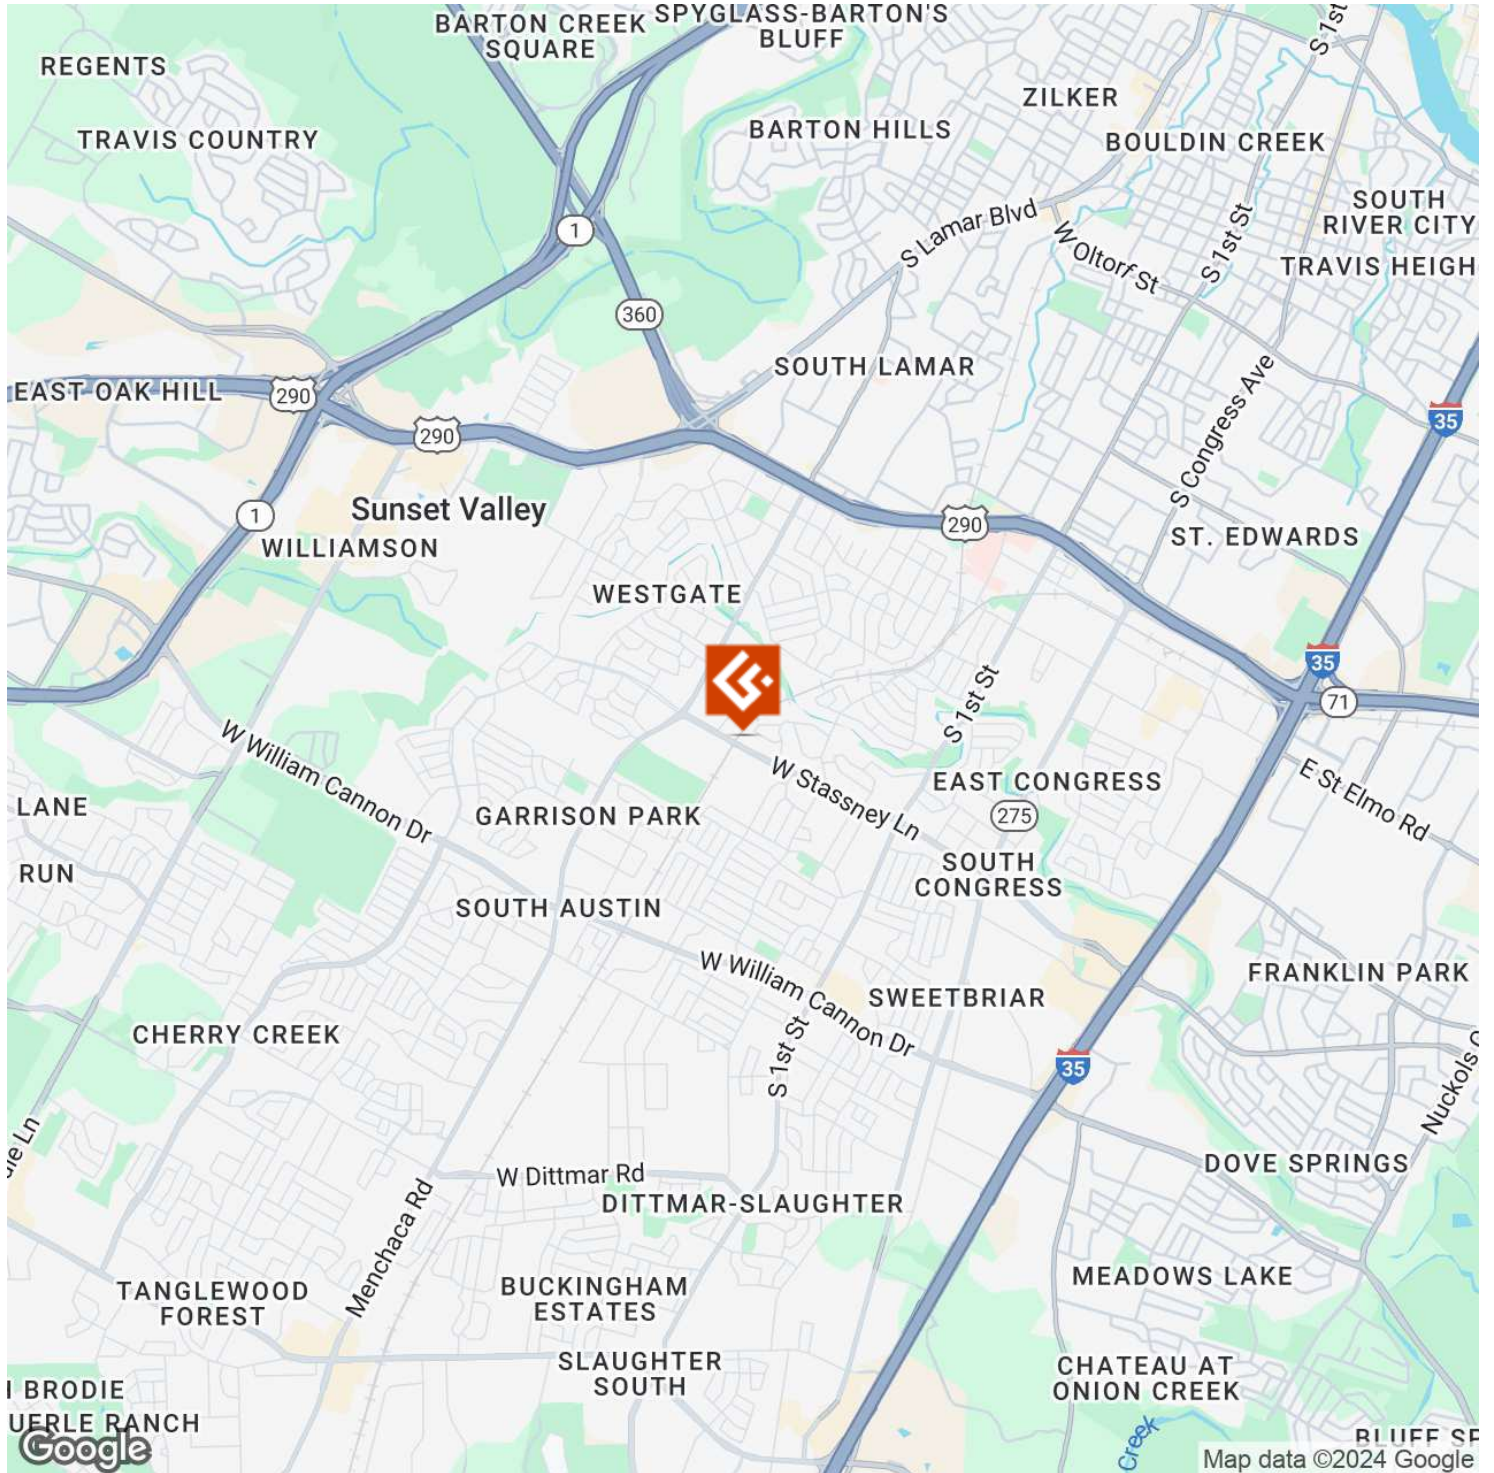

Andrew Creixell, CCIM, SIOR

Jeremy Avera

Senior Vice President

512.447.2222 x103

512.447.2222

andrew@csarealtygroup.com

jeremy@csarealtygroup.com

## Stassney Business Center



Andrew Creixell, CCIM, SIOR

Jeremy Avera

Senior Vice President

512.447.2222 x103

512.447.2222

andrew@csarealtygroup.com

jeremy@csarealtygroup.com



## Information About Brokerage Services

*Texas law requires all real estate licensees to give the following information about brokerage services to prospective buyers, tenants, sellers and landlords.*

### TYPES OF REAL ESTATE LICENSE HOLDERS:

- **A BROKER** is responsible for all brokerage activities, including acts performed by sales agents sponsored by the broker.
- **A SALES AGENT** must be sponsored by a broker and works with clients on behalf of the broker.

### A BROKER'S MINIMUM DUTIES REQUIRED BY LAW (A client is the person or party that the broker represents):

- Put the interests of the client above all others, including the broker's own interests;
- Inform the client of any material information about the property or transaction received by the broker;
- Answer the client's questions and present any offer to or counter-offer from the client; and
- Treat all parties to a real estate transaction honestly and fairly.

### A LICENSE HOLDER CAN REPRESENT A PARTY IN A REAL ESTATE TRANSACTION:

**AS AGENT FOR OWNER (SELLER/LANDLORD):** The broker becomes the property owner's agent through an agreement with the owner, usually in a written listing to sell or property management agreement. An owner's agent must perform the broker's minimum duties above and must inform the owner of any material information about the property or transaction known by the agent, including information disclosed to the agent or subagent by the buyer or buyer's agent.

**AS AGENT FOR BUYER/TENANT:** The broker becomes the buyer/tenant's agent by agreeing to represent the buyer, usually through a written representation agreement. A buyer's agent must perform the broker's minimum duties above and must inform the buyer of any material information about the property or transaction known by the agent, including information disclosed to the agent by the seller or seller's agent.

**AS AGENT FOR BOTH - INTERMEDIARY:** To act as an intermediary between the parties the broker must first obtain the written agreement of each party to the transaction. The written agreement must state who will pay the broker and, in conspicuous bold or underlined print, set forth the broker's obligations as an intermediary. A broker who acts as an intermediary:

- Must treat all parties to the transaction impartially and fairly;
- May, with the parties' written consent, appoint a different license holder associated with the broker to each party (owner and buyer) to communicate with, provide opinions and advice to, and carry out the instructions of each party to the transaction.
- Must not, unless specifically authorized in writing to do so by the party, disclose:
  - that the owner will accept a price less than the written asking price;
  - that the buyer/tenant will pay a price greater than the price submitted in a written offer; and
  - any confidential information or any other information that a party specifically instructs the broker in writing not to disclose, unless required to do so by law.

**AS SUBAGENT:** A license holder acts as a subagent when aiding a buyer in a transaction without an agreement to represent the buyer. A subagent can assist the buyer but does not represent the buyer and must place the interests of the owner first.

### TO AVOID DISPUTES, ALL AGREEMENTS BETWEEN YOU AND A BROKER SHOULD BE IN WRITING AND CLEARLY ESTABLISH:

- The broker's duties and responsibilities to you, and your obligations under the representation agreement.
- Who will pay the broker for services provided to you, when payment will be made and how the payment will be calculated.

**LICENSE HOLDER CONTACT INFORMATION:** This notice is being provided for information purposes. It does not create an obligation for you to use the broker's services. Please acknowledge receipt of this notice below and retain a copy for your records.

<u>Andres Creixell/CSA Realty Group, Inc.</u>	<u>475342</u>	<u>Andrew@csarealtygroup.com</u>	<u>(512)447-2222</u>
Licensed Broker /Broker Firm Name or Primary Assumed Business Name	License No.	Email	Phone
<u>Andres Creixell</u>	<u>475342</u>	<u>Andrew@csarealtygroup.com</u>	<u>(512)447-2222</u>
Designated Broker of Firm	License No.	Email	Phone
<u>Licensed Supervisor of Sales Agent/ Associate</u>	<u>License No.</u>	<u>Email</u>	<u>Phone</u>
<u>Jeremy B Avera</u>	<u>618637</u>	<u>jeremy@cssarealtygroup.com</u>	<u>(512)447-2222</u>
Sales Agent/Associate's Name	License No.	Email	Phone

\_\_\_\_\_  
Buyer/Tenant/Seller/Landlord Initials

\_\_\_\_\_  
Date

**Regulated by the Texas Real Estate Commission**

TXR-2501

Anne Creixell, 9011 Mountain Ridge Dr, Suite 200 AUSTIN TX 78759  
Andrew Creixell

**Information available at [www.trec.texas.gov](http://www.trec.texas.gov)**

IABS 1-0 Date

CSA IABS

Phone: 5124472222

Fax:

Produced with Lone Wolf Transactions (zipForm Edition) 717 N Harwood St, Suite 2200, Dallas, TX 75201 [www.lwolf.com](http://www.lwolf.com)