


OFFICE PROPERTY // FOR LEASE

MOVE-IN READY OFFICE SPACE AT DUMOUCHELLES BUILDING IN DETROIT CBD

409 E JEFFERSON AVE
DETROIT, MI 48226

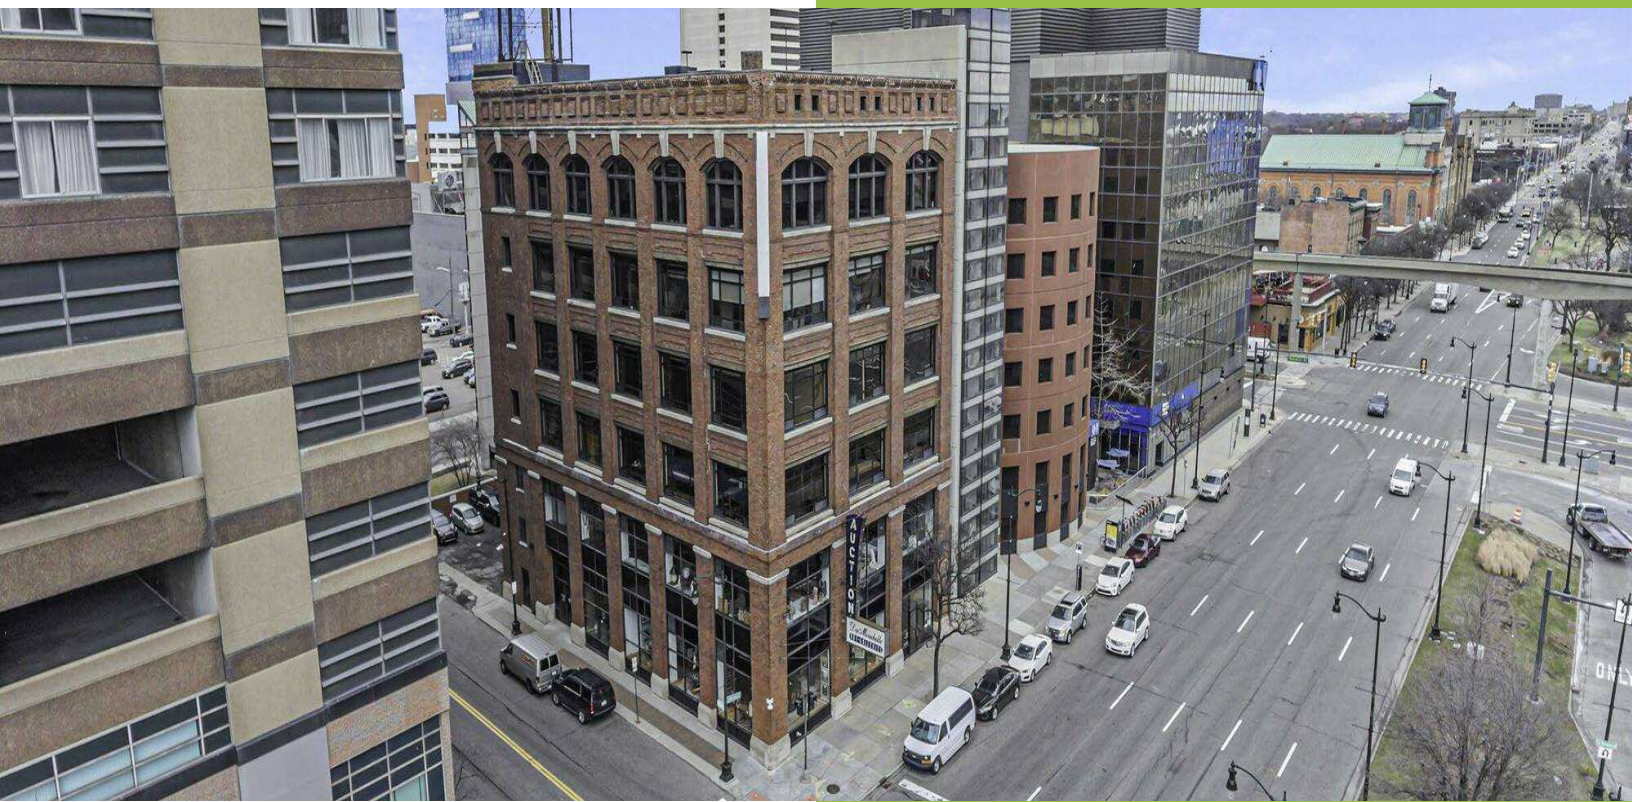

- Full floors available from 4,898 -15,921 SF
- Classic architecture with modern interior
- Beautiful hardwood floors throughout
- The top floor features high exposed ceilings with office furniture included
- Large windowed offices with glass partitioned walls
- Open floor plan with kitchenettes
- Corner conference rooms with amazing views of Detroit Riverfront
- Potential building signage to enhance brand awareness
- Walking distance to sporting events and entertainment
- Easy access to The Lodge Freeway (M-10) and I-375





P.A. COMMERCIAL
Corporate & Investment Real Estate

26555 Evergreen Road, Suite 1500
Southfield, MI 48076
248.358.0100
pacommercial.com

We obtained the information above from sources we believe to be reliable. However, we have not verified its accuracy and make no guarantee, warranty or representation about it. It is submitted subject to the possibility of errors, omissions, change of price, rental or other conditions, prior sale, lease or financing, or withdrawal without notice. We include projections, opinions, assumptions or estimates for example only, and they may not represent current, past or future performance of the property. You and your tax and legal advisors should conduct your own investigation of the property and transaction.

409 E JEFFERSON AVE, DETROIT, MI 48226 // FOR LEASE

EXECUTIVE SUMMARY

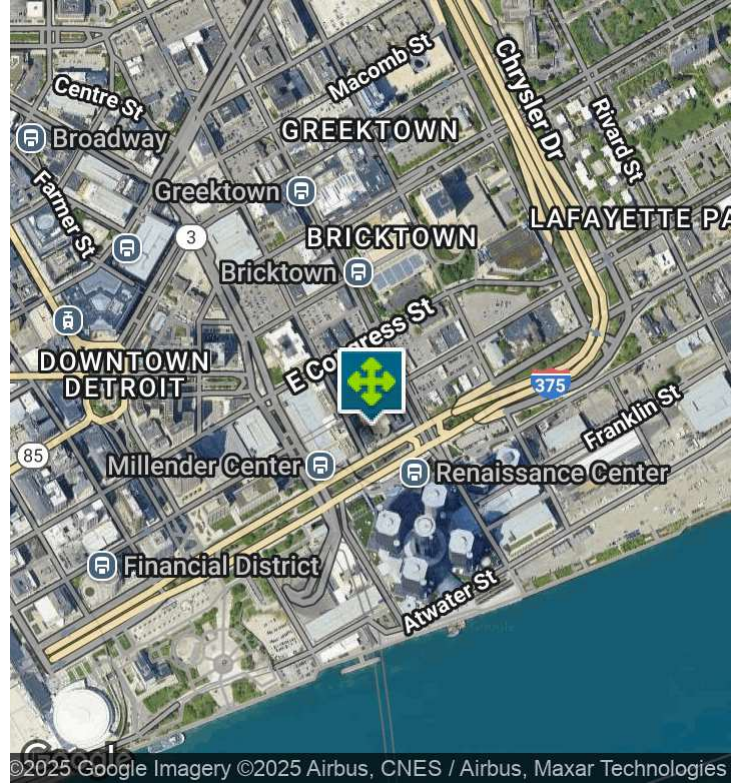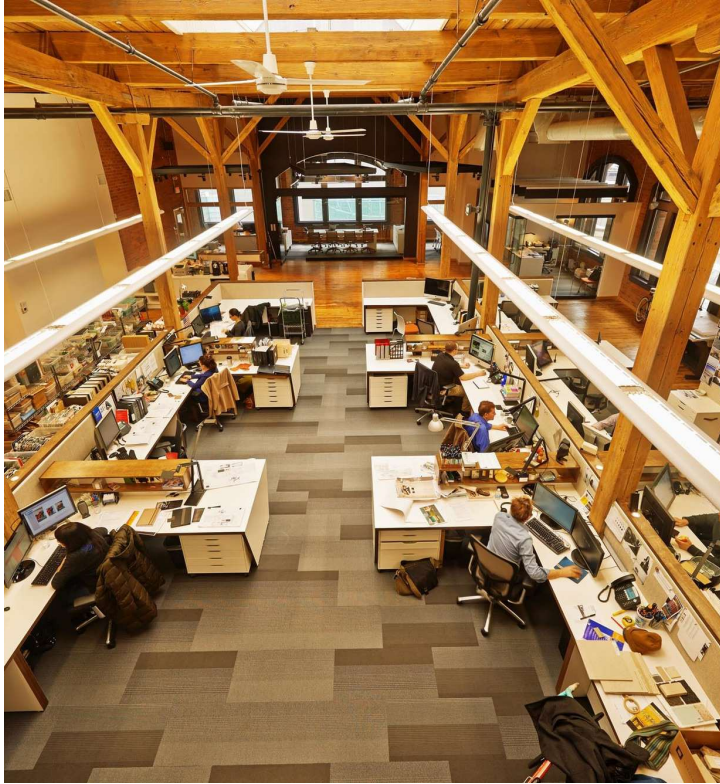

Lease Rate

**\$25.00 SF/YR
(MG)**

OFFERING SUMMARY

Building Size:	36,600 SF
Available SF:	4,898 - 15,921 SF
Lot Size:	9,902 SF
Year Built:	1900
Zoning:	PCA
Market:	Detroit
Submarket:	CBD
Traffic Count:	50,693

PROPERTY OVERVIEW

Welcome to 409 E Jefferson Avenue—a beautifully preserved Albert Kahn-designed office building located in the heart of Detroit's Central Business District. With 3 full floors available, ranging from 4,898 to 15,921 square feet, this move-in-ready space offers an inspiring blend of classic character and modern functionality. Large windows flood the open floor plans with natural light, highlighting the original hardwood floors and exposed brick walls that create a warm, creative atmosphere perfect for a variety of uses. The sixth floor is a standout, featuring soaring 18-foot ceilings, skylights, and a unique mezzanine/loft area complete with a kitchenette, reception desk, cubicles, and existing furniture—ideal for businesses ready to hit the ground running.

The building is shared with respected tenants including DuMouchelles Art Gallery on the first and second floors and Chloe & Mateo PLLC on the fifth, adding to the building's prestige. Tenants can explore the opportunity for prominent building signage and enjoy convenient access to parking garages and surface lots immediately next door.



P.A. COMMERCIAL
Corporate & Investment Real Estate

Mike Gunn SENIOR ASSOCIATE

D: 248.331.0202 | **C:** 248.924.7499

mike@pacommercial.com


We obtained the information above from sources we believe to be reliable. However, we have not verified its accuracy and make no guarantee, warranty or representation about it. It is submitted subject to the possibility of errors, omissions, change of price, rental or other conditions, prior sale, lease or financing, or withdrawal without notice. We include projections, opinions, assumptions or estimates for example only, and they may not represent current, past or future performance of the property. You and your tax and legal advisors should conduct your own investigation of the property and transaction.

409 E JEFFERSON AVE, DETROIT, MI 48226 // FOR LEASE

LOCATION INFORMATION



PROPOSED RENCEN RIVERFRONT DEVELOPMENT

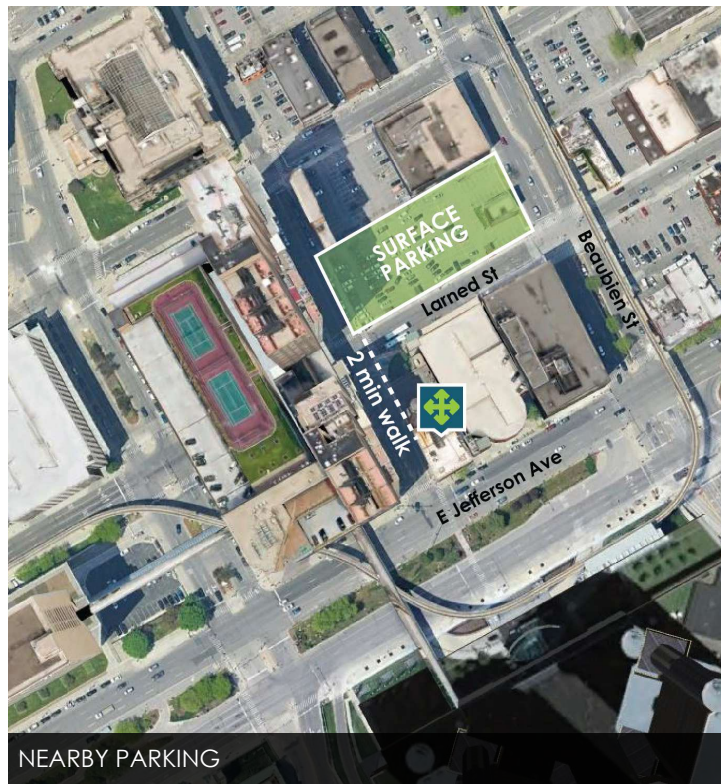

NEARBY PARKING

LOCATION DESCRIPTION

Nestled at 409 E Jefferson Ave, the historic DuMouchelle building stands as a gateway to Detroit's dynamic East Riverfront, a district where heritage meets innovation. This area is undergoing a remarkable transformation with the RenCen Riverfront Development and Greektown & Randolph Streetscape Projects. This office provides the perfect blend of accessibility and walkability. With access to I-375 and The Lodge Fwy, you can get in and out of Downtown quickly and stroll to nearby retailers for ample food and amenity options.

There are many parking garages and surface lots that surround this property. The closest is located on Larned Street and is just a 2 minute walk to this building.

LOCATION DETAILS

Market	Detroit
Sub Market	CBD
County	Wayne
Cross Streets	E Jefferson & Brush St
Street Parking	Yes North Side of Street
Signal Intersection	Yes
Road Type	Paved
Market Type	Large
Nearest Highway	I-375
Nearest Airport	Detroit Metro Airport




P.A. COMMERCIAL
Corporate & Investment Real Estate

Mike Gunn SENIOR ASSOCIATE
D: 248.331.0202 | C: 248.924.7499
mike@pacommercial.com

We obtained the information above from sources we believe to be reliable. However, we have not verified its accuracy and make no guarantee, warranty or representation about it. It is submitted subject to the possibility of errors, omissions, change of price, rental or other conditions, prior sale, lease or financing, or withdrawal without notice. We include projections, opinions, assumptions or estimates for example only, and they may not represent current, past or future performance of the property. You and your tax and legal advisors should conduct your own investigation of the property and transaction.

409 E JEFFERSON AVE, DETROIT, MI 48226 // FOR LEASE

LEASE SPACES

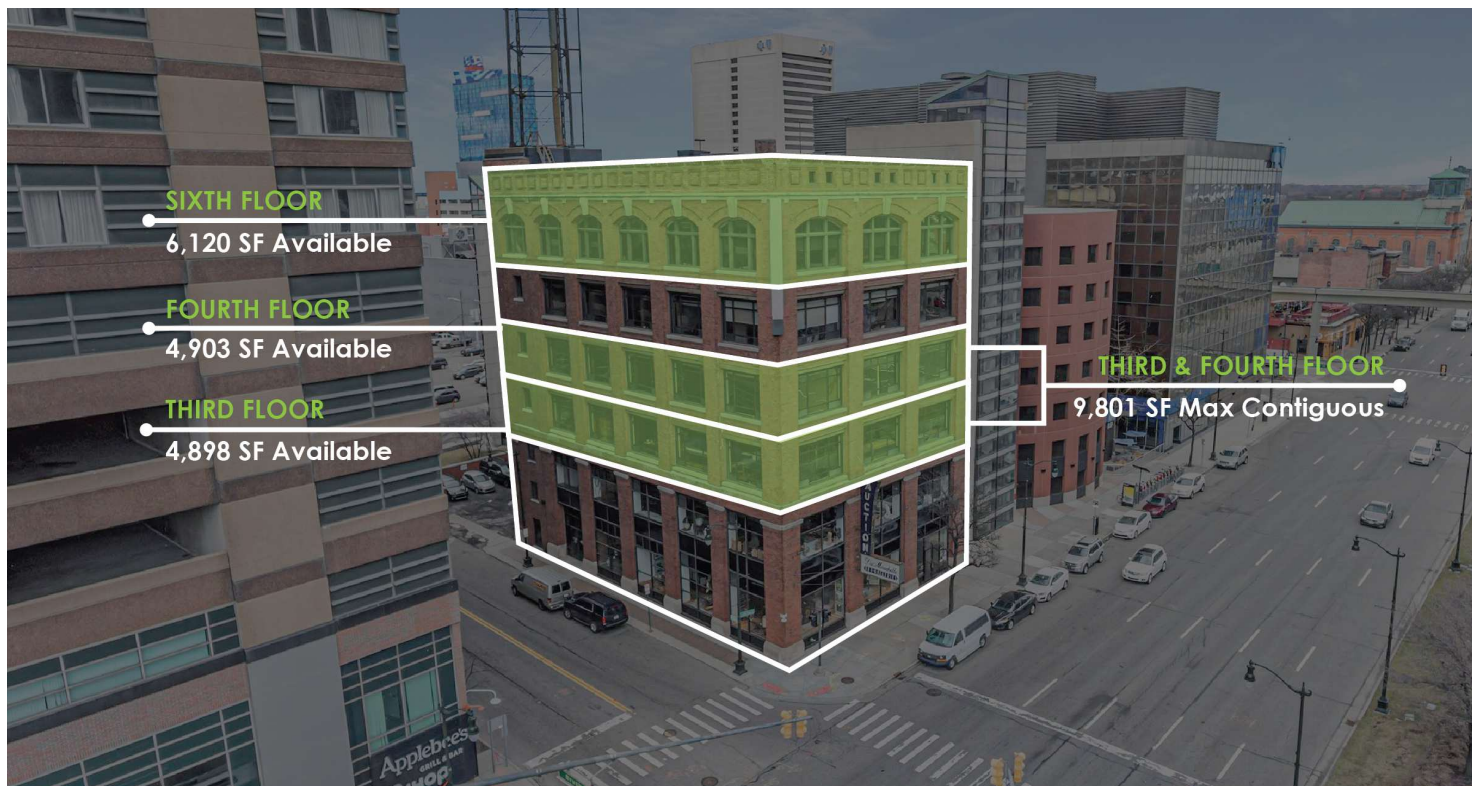


LEASE INFORMATION

Lease Type:	MG	Lease Term:	Negotiable
Total Space:	4,898 - 15,921 SF	Lease Rate:	\$25.00 SF/yr


AVAILABLE SPACES

SUITE	TENANT	SIZE (SF)	LEASE TYPE	LEASE RATE	DESCRIPTION
409 E Jefferson Ave, 3rd Floor	Available	4,898 - 9,801 SF	Modified Gross	\$25.00 SF/yr	Beautiful hardwood floors throughout
409 E Jefferson Ave, 4th Floor	Available	4,903 - 9,801 SF	Modified Gross	\$25.00 SF/yr	Beautiful hardwood floors throughout
409 E Jefferson Ave, 6th Floor	Available	6,120 SF	Modified Gross	\$25.00 SF/yr	Penthouse space with high exposed ceilings and office furniture included

409 E JEFFERSON AVE, DETROIT, MI 48226 // FOR LEASE
SIXTH FLOOR PHOTOS

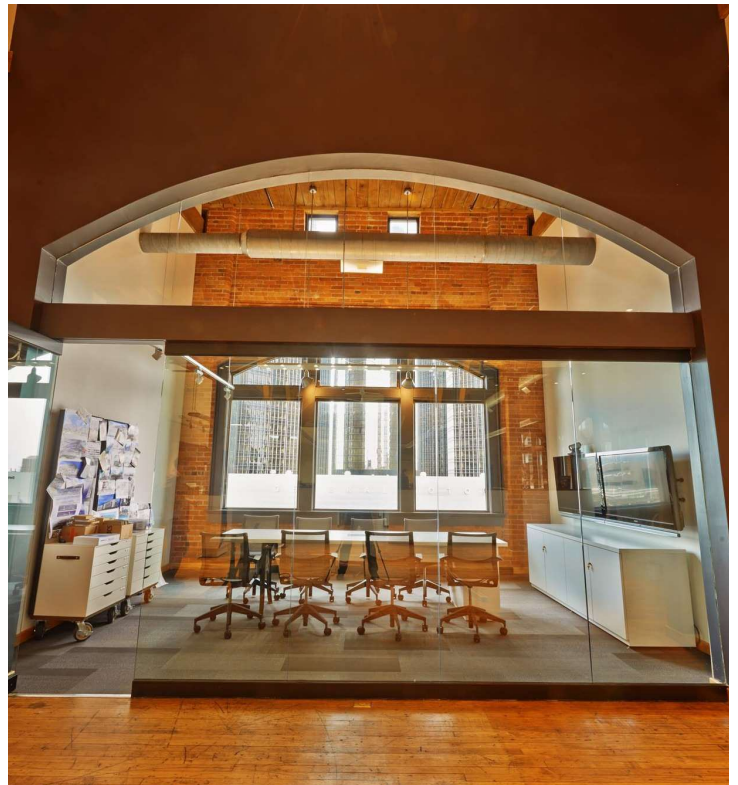

409 E JEFFERSON AVE, DETROIT, MI 48226 // FOR LEASE
SIXTH FLOOR PHOTOS

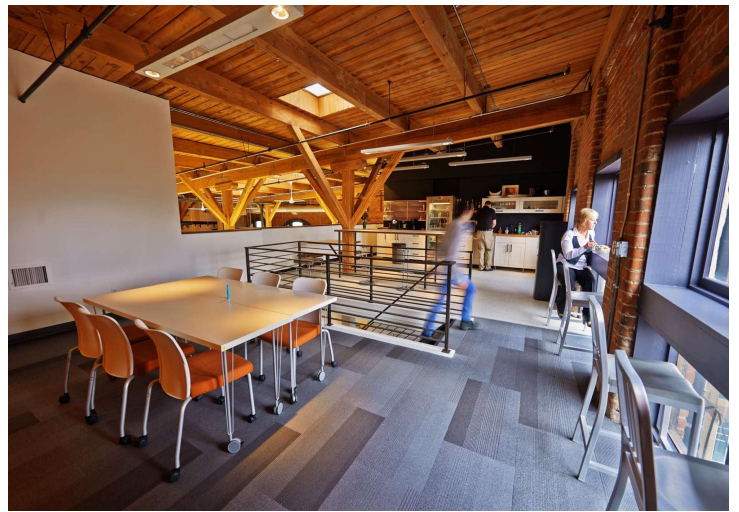

P.A. COMMERCIAL
Corporate & Investment Real Estate


We obtained the information above from sources we believe to be reliable. However, we have not verified its accuracy and make no guarantee, warranty or representation about it. It is submitted subject to the possibility of errors, omissions, change of price, rental or other conditions, prior sale, lease or financing, or withdrawal without notice. We include projections, opinions, assumptions or estimates for example only, and they may not represent current, past or future performance of the property. You and your tax and legal advisors should conduct your own investigation of the property and transaction.

Mike Gunn SENIOR ASSOCIATE
D: 248.331.0202 | C: 248.924.7499
mike@pacommercial.com

409 E JEFFERSON AVE, DETROIT, MI 48226 // FOR LEASE
FOURTH FLOOR PHOTOS




409 E JEFFERSON AVE, DETROIT, MI 48226 // FOR LEASE
FLOOR PLANS

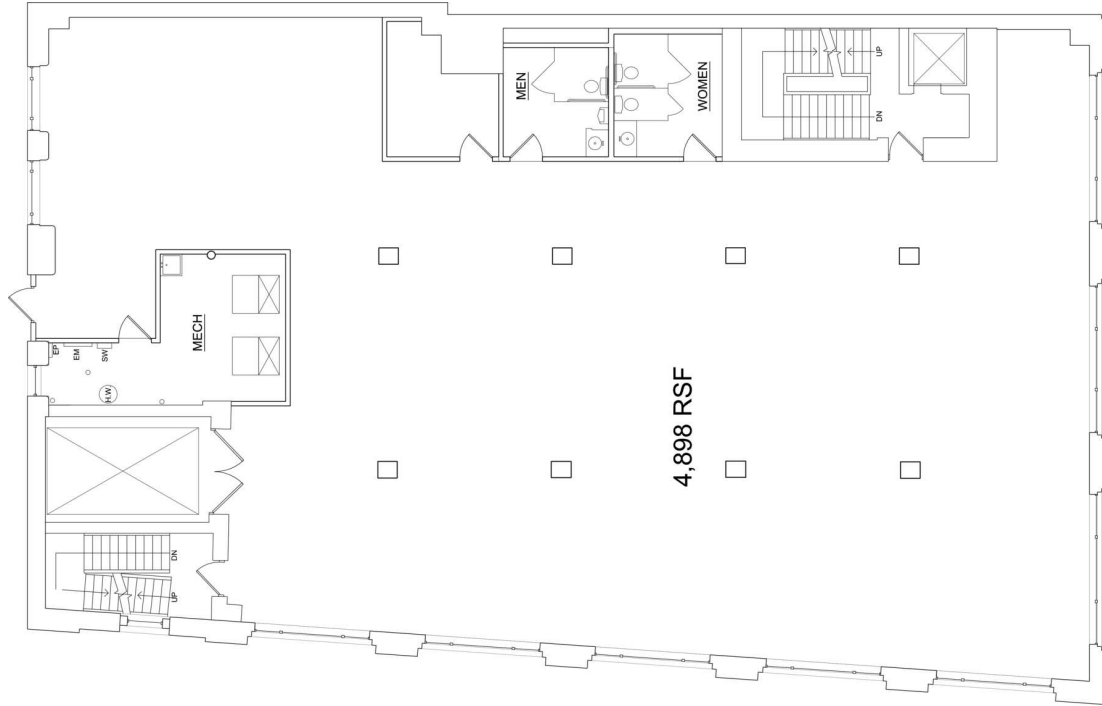

3RD FLOOR PLAN
409 E. JEFFERSON AVE.
SCALE: 1/8" = 1'-0"
NORTH


THIRD FLOOR | 4,898 SF (CAN ALSO BE COMBINED WITH FOURTH FLOOR)

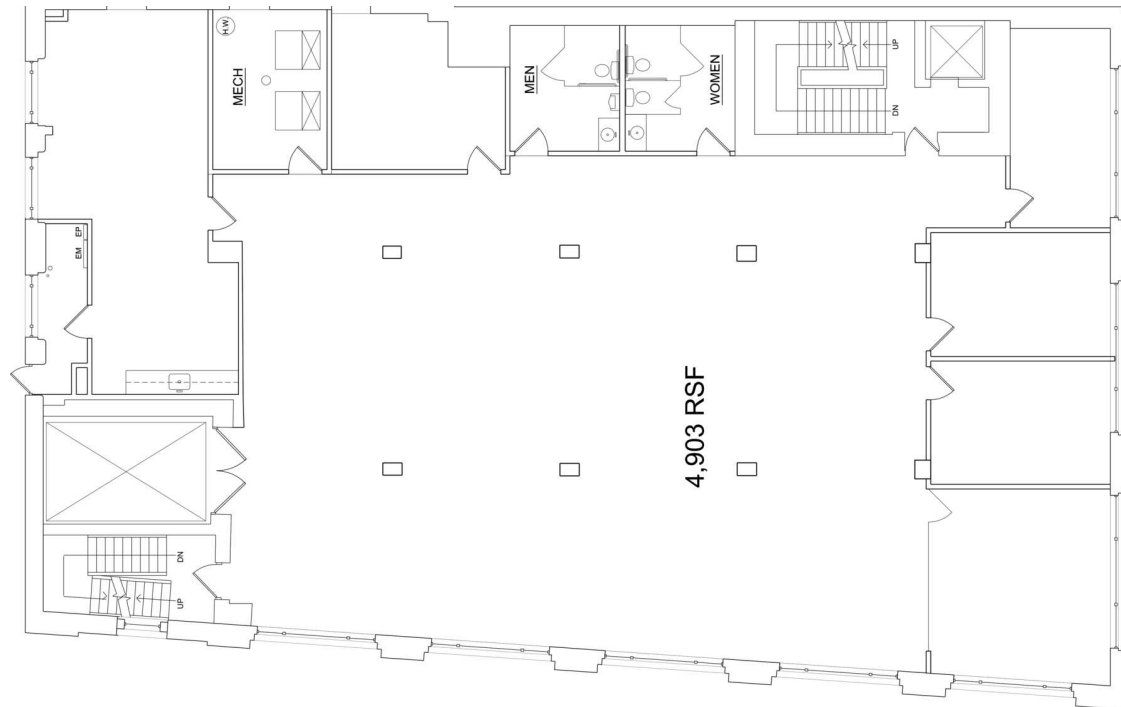

4TH FLOOR PLAN
409 E. JEFFERSON AVE.
SCALE: 1/8" = 1'-0"
NORTH

FOURTH FLOOR | 4,903 SF (CAN ALSO BE COMBINED WITH THIRD FLOOR)

409 E JEFFERSON AVE, DETROIT, MI 48226 // FOR LEASE
FLOOR PLANS

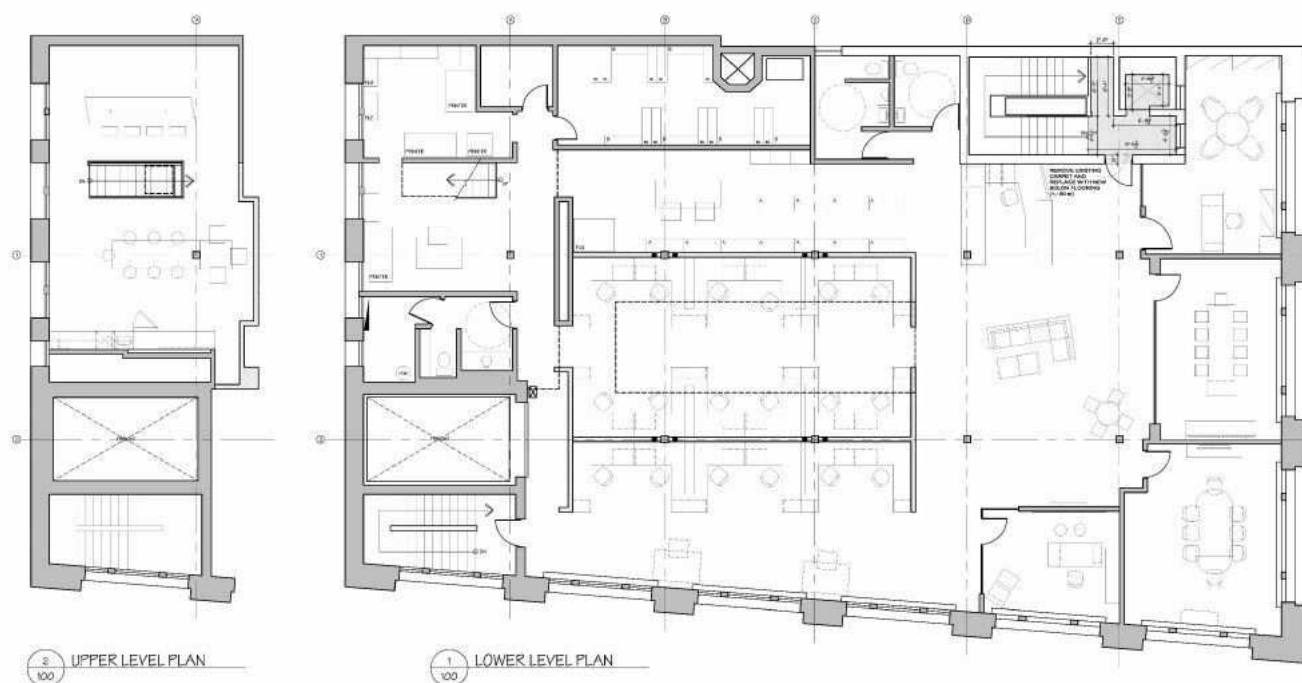

SIXTH FLOOR | 6,120 SF




P.A. COMMERCIAL
Corporate & Investment Real Estate

We obtained the information above from sources we believe to be reliable. However, we have not verified its accuracy and make no guarantee, warranty or representation about it. It is submitted subject to the possibility of errors, omissions, change of price, rental or other conditions, prior sale, lease or financing, or withdrawal without notice. We include projections, opinions, assumptions or estimates for example only, and they may not represent current, past or future performance of the property. You and your tax and legal advisors should conduct your own investigation of the property and transaction.


Mike Gunn SENIOR ASSOCIATE
D: 248.331.0202 | C: 248.924.7499
mike@pacommercial.com

409 E JEFFERSON AVE, DETROIT, MI 48226 // FOR LEASE
RETAILER MAP

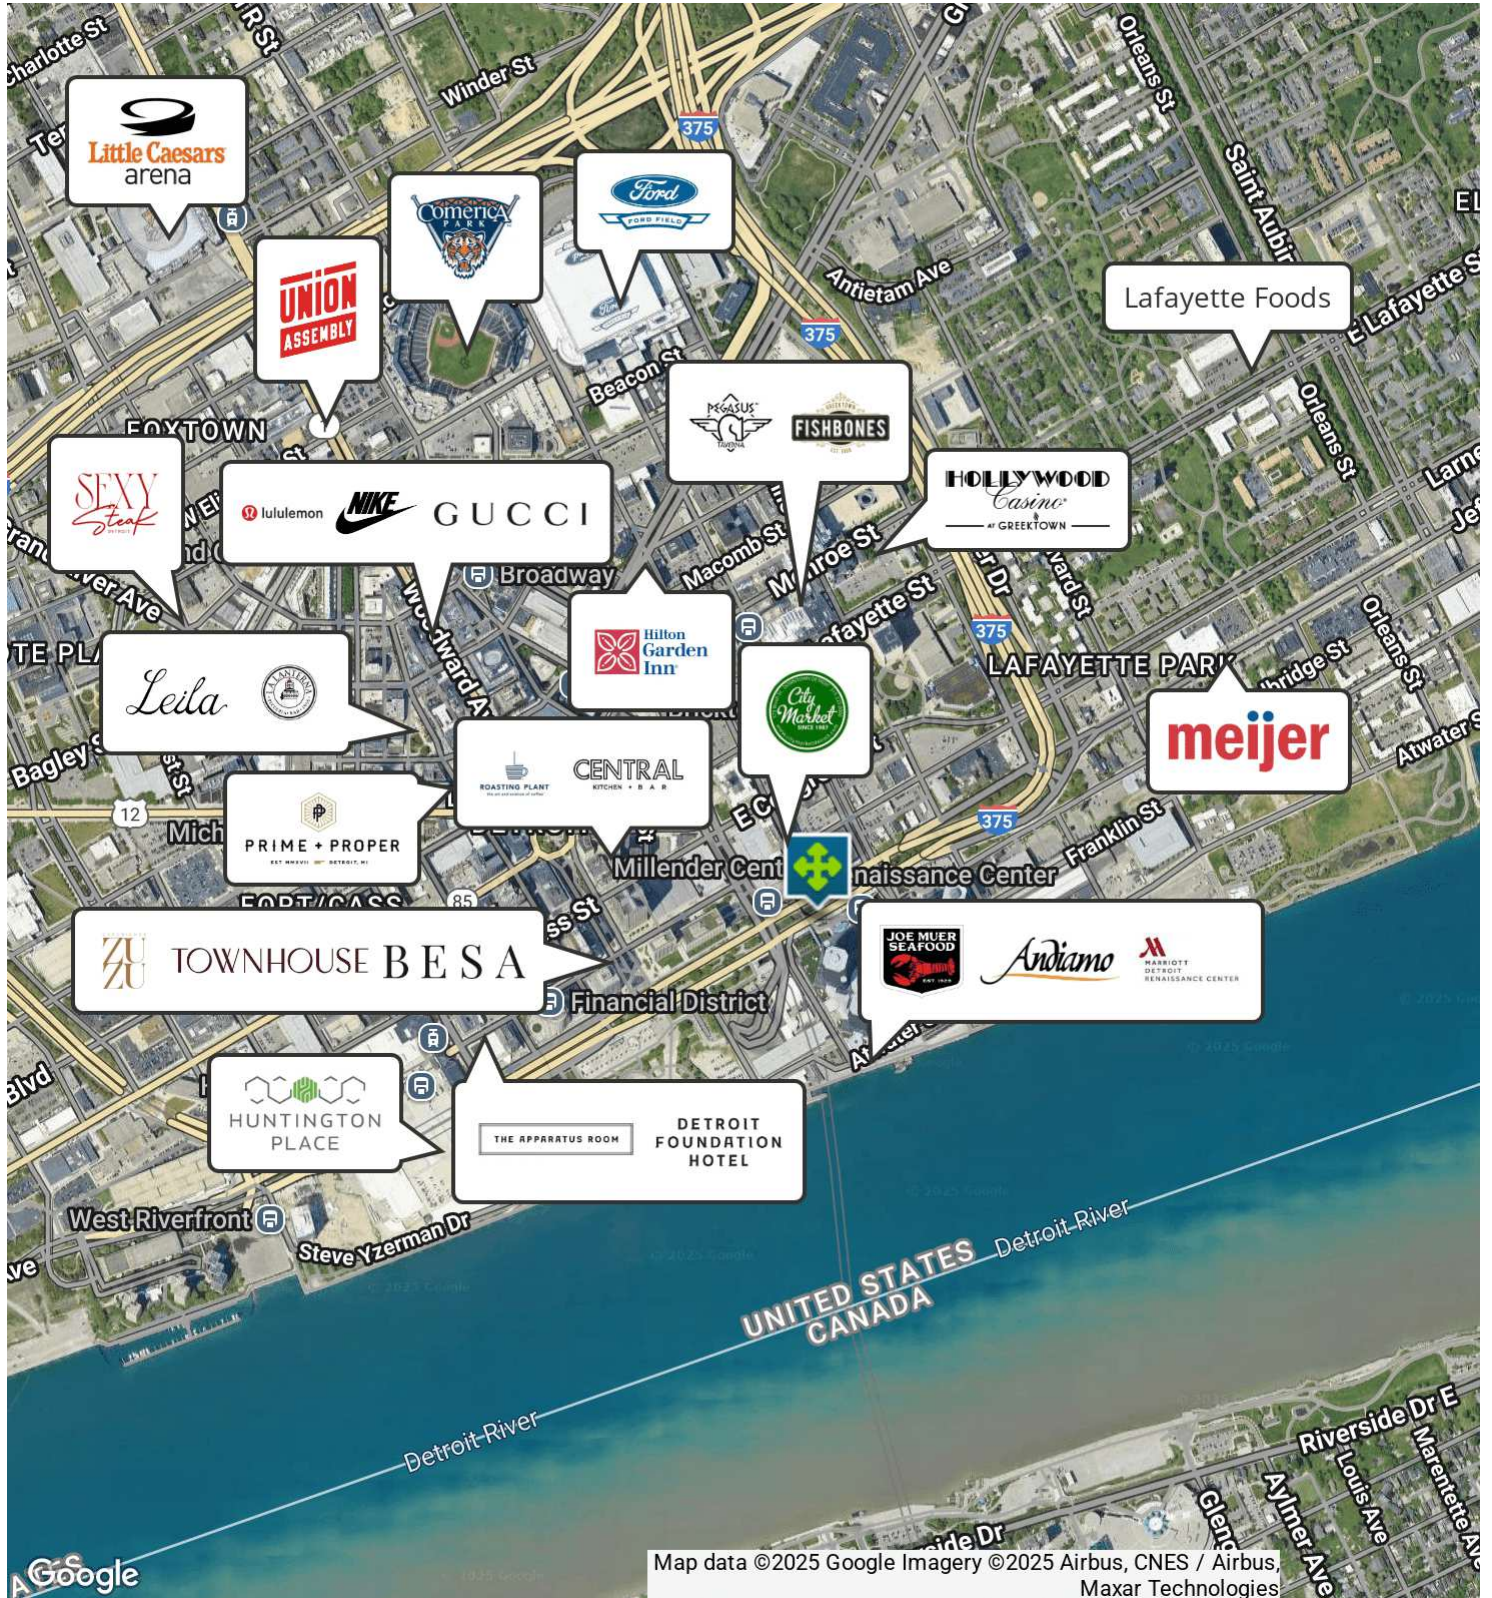

409 E JEFFERSON AVE, DETROIT, MI 48226 // FOR LEASE

CONTACT US

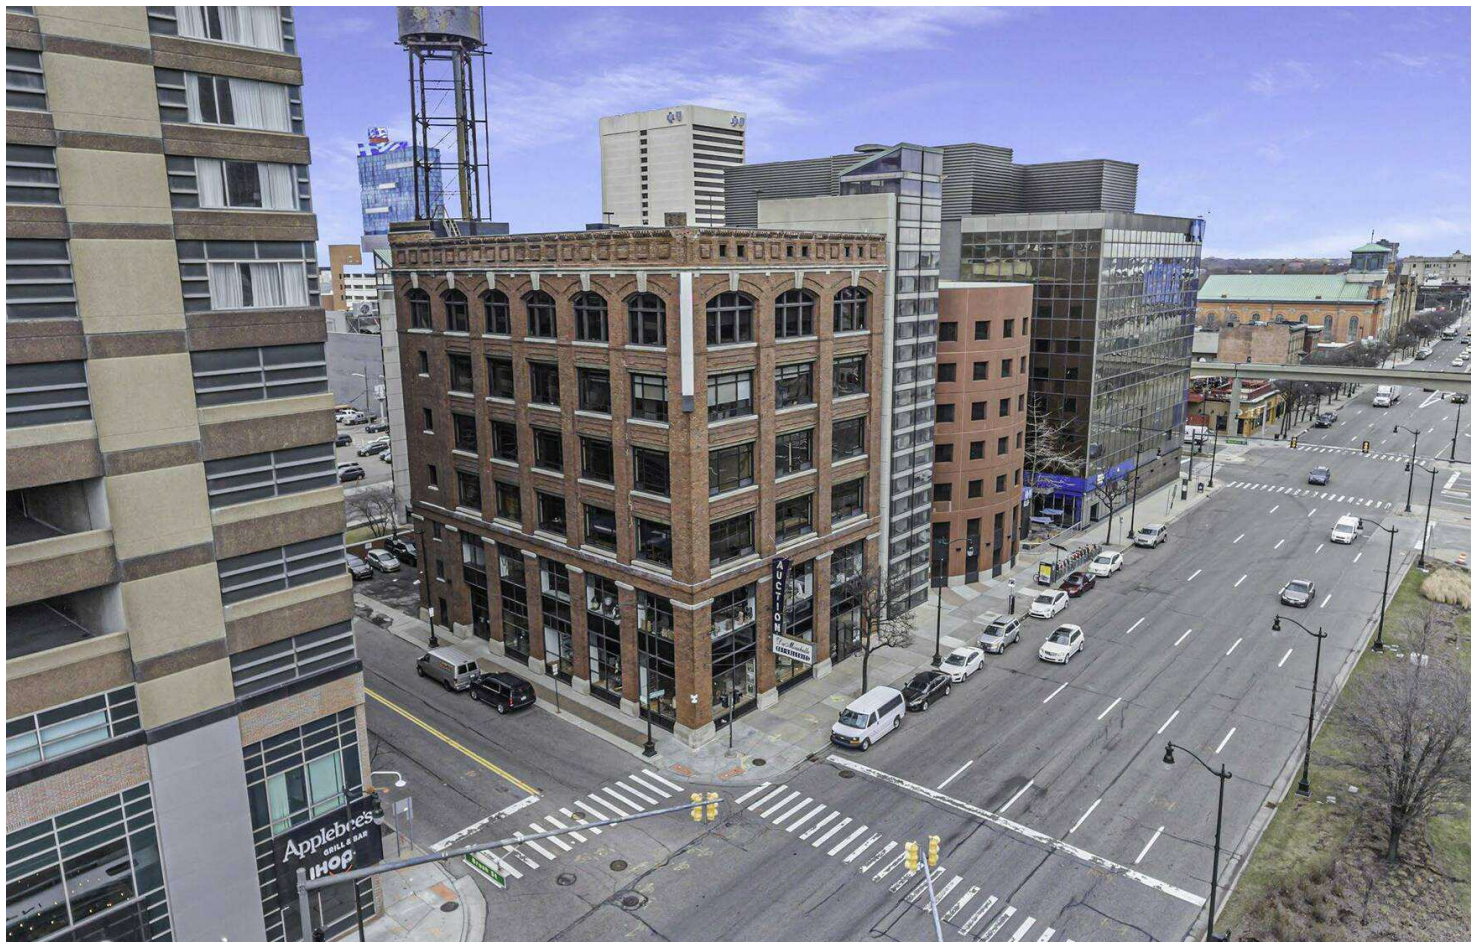

FOR MORE INFORMATION, PLEASE CONTACT:



Mike Gunn

SENIOR ASSOCIATE

D: 248.331.0202

C: 248.924.7499

mike@pacommercial.com

P.A. Commercial

26555 Evergreen Road, Suite 1500

Southfield, MI 48076

P: 248.358.0100

F: 248.358.5300

pacommercial.com

Follow Us!



P.A. COMMERCIAL
Corporate & Investment Real Estate

We obtained the information above from sources we believe to be reliable. However, we have not verified its accuracy and make no guarantee, warranty or representation about it. It is submitted subject to the possibility of errors, omissions, change of price, rental or other conditions, prior sale, lease or financing, or withdrawal without notice. We include projections, opinions, assumptions or estimates for example only, and they may not represent current, past or future performance of the property. You and your tax and legal advisors should conduct your own investigation of the property and transaction.