


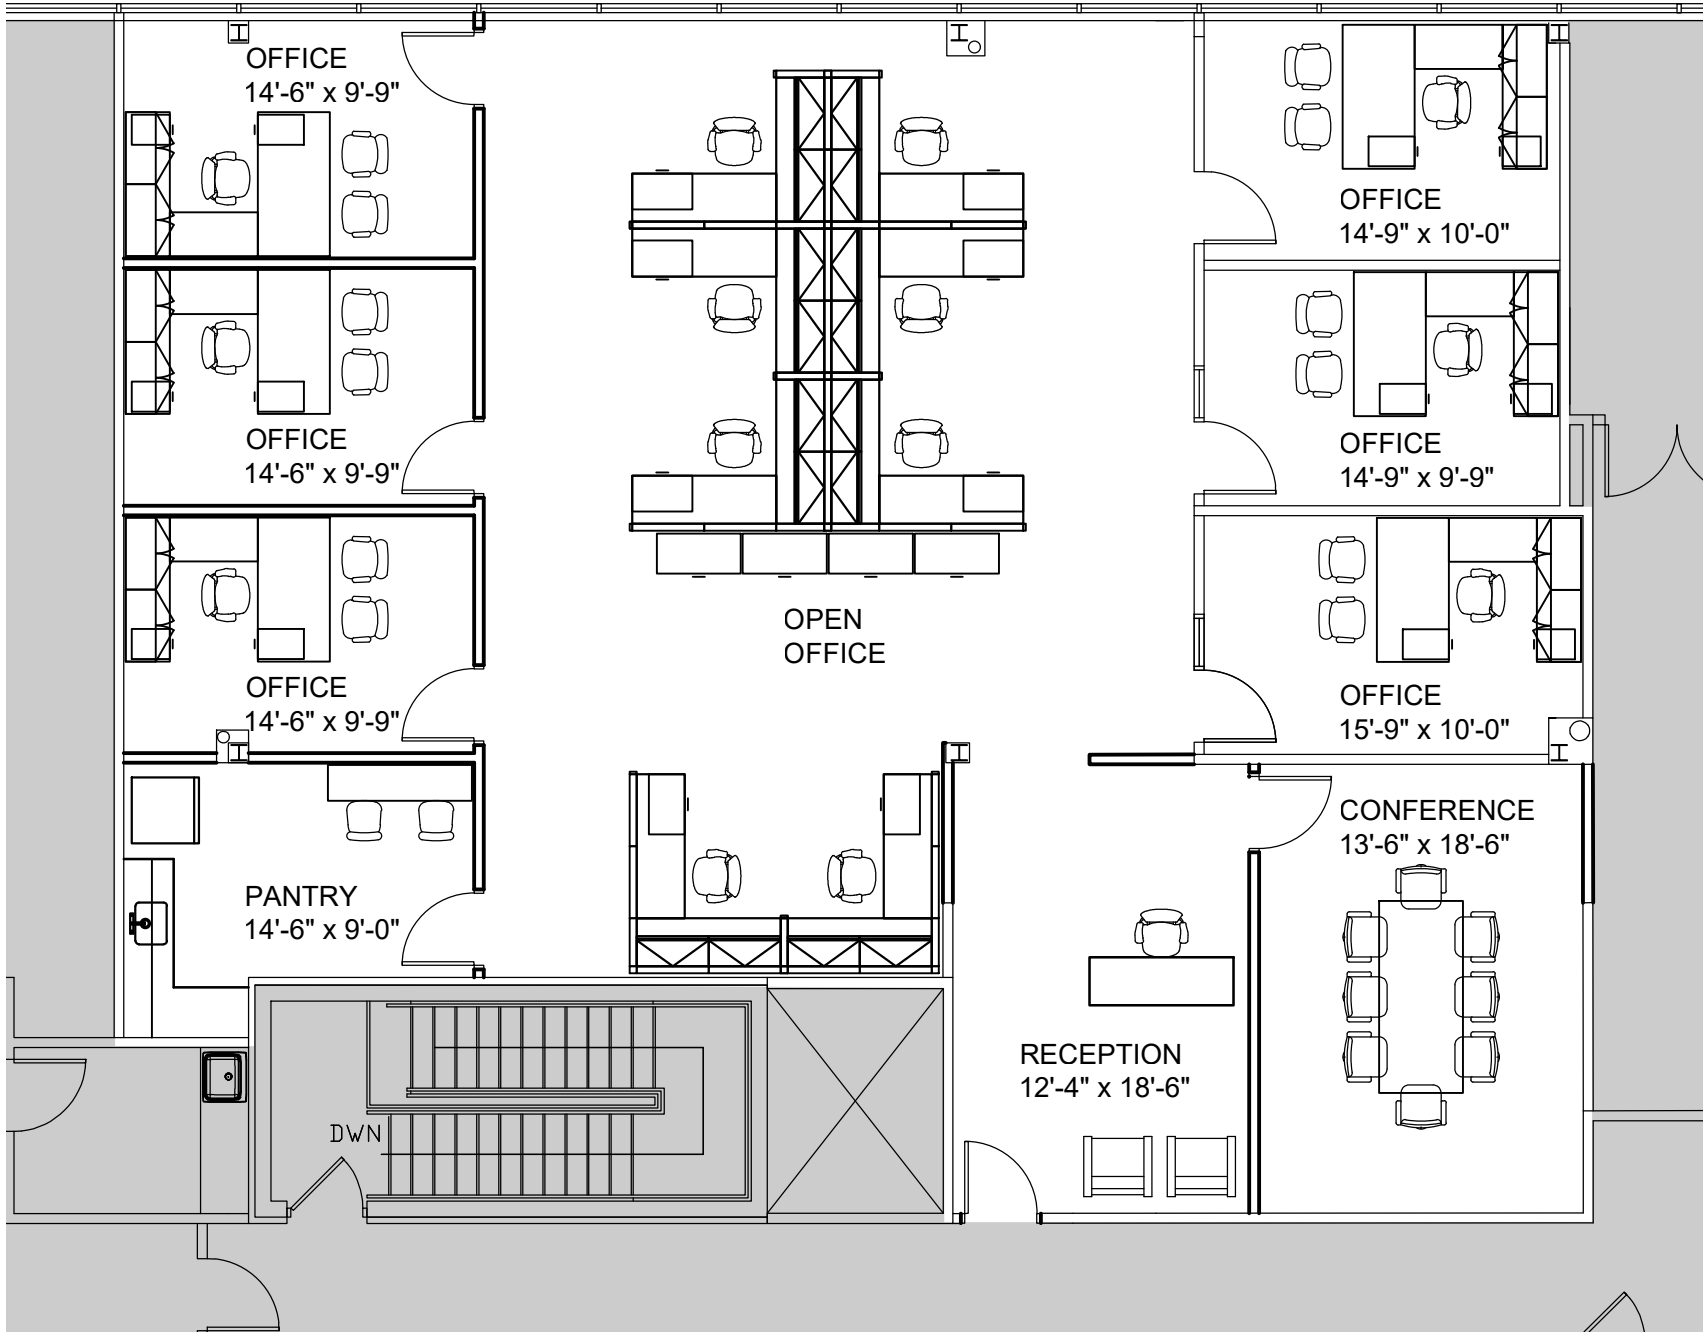

DRAWING  
9920 FRANKLIN SQUARE DRIVE  
SUITE H  
3,066 RSF  
PROJECT NO.  
579-0525

DATE  
03/31/25  
DRAWN BY  
AMS  
SHEET  
SUITE H

SCALE  
1/8" = 1'-0"