


# 371 S. Anderson

## FIRST FLOOR PLAN

1

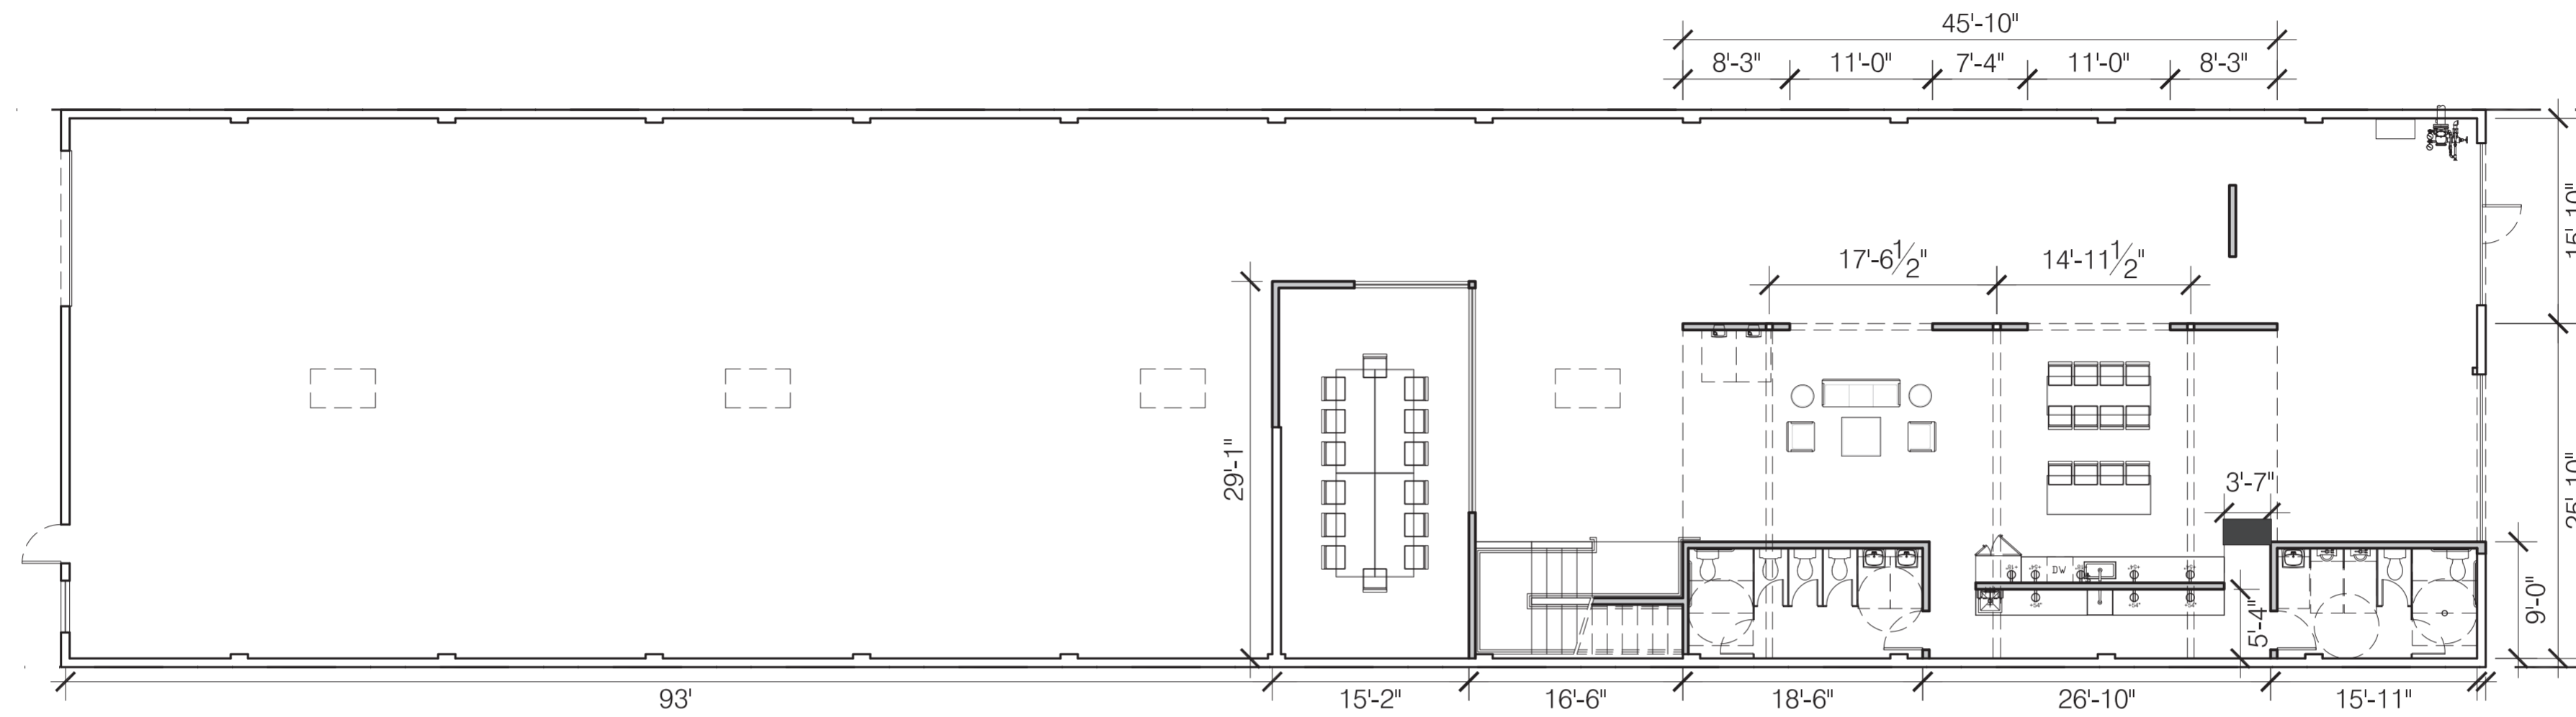

## MEZZANINE FLOOR PLAN

2

