

LANDCO

ALL YOUR REAL ESTATE NEEDS



**1010 N MEMORAL PKWY
HUNTSVILLE, AL
35801**

9,100 SQFT

TYPE	OFFICE & RETAIL SPACE
CAM ESTIMATED	\$3 SQFT
UNDER CONSTRUCTION	

BUILDING #1 FOR LEASE

UNIT A

SQFT: 1,932
PRICE: \$32 SQFT

UNIT B

SQFT: 1,764
PRICE: \$30 SQFT

UNIT C & D

SQFT: 1,794
PRICE: \$30 SQFT

UNIT E



CONTACT US



256-715-3273



LEASE@LANDCOHSV.COM

1010 Memorial Pkwy Huntsville, AL 35801



BUILDING #2 FOR LEASE

UNIT A

SQFT: 1,932
PRICE: \$32 SQFT

UNIT B

SQFT: 1,764
PRICE: \$30 SQFT

UNIT C & D

SQFT: 1,794
PRICE: \$30 SQFT

UNIT E

SQFT: 1,825
PRICE: \$32 SQFT

[CONTACT US](#)



256-715-3273



LEASE@LANDCOHSV.COM

MARKET AERIAL



1010 Memorial Pkwy Huntsville, AL 35801

PHOTOS



[CONTACT US](#)




256-715-3273



LEASE@LANDCOHSV.COM

FLOOR PLAN BUILDING 1

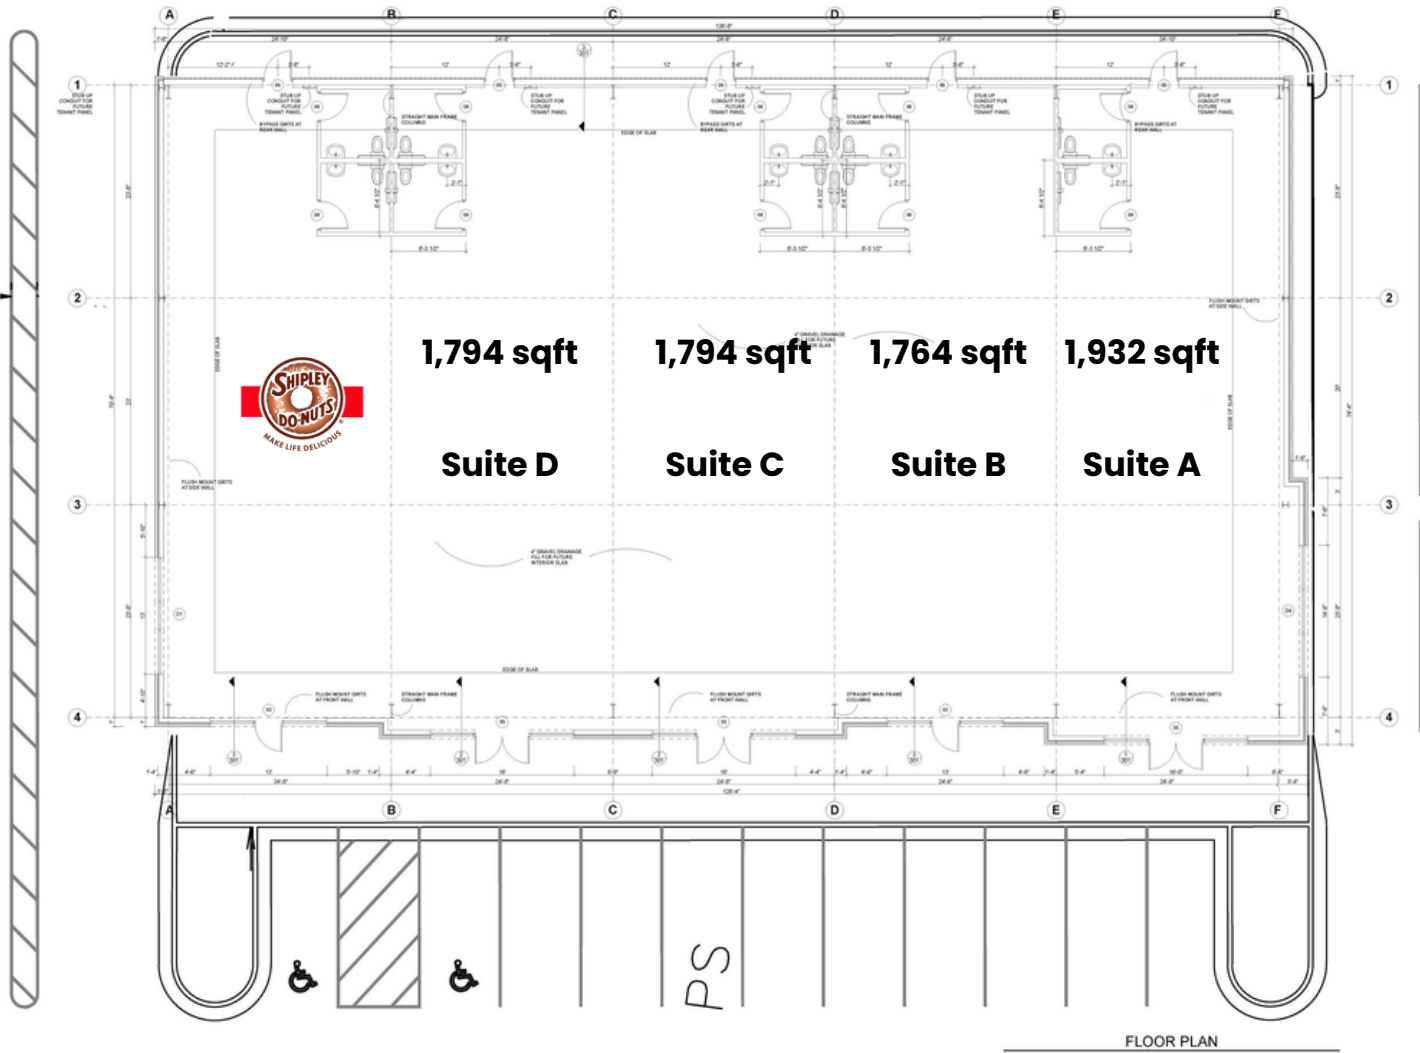

FLOOR PLAN

HAY BUCHANAN
architects
1010 Memorial Pkwy, Suite 200, Huntsville, AL 35893-1010
256-265-1000


project
SHOPS AT PARKWAY PHASE I

revisions
rev. date
Δ
Δ
Δ
date 08/20/24

sheet
A101

This drawing and the design herein are the property of the architect. The architect warrants that the design herein was prepared by a duly licensed architect and that the design herein was prepared in accordance with the professional standards of the architectural profession. The architect does not warrant that the design herein will be free of errors or omissions. The architect shall not be responsible for any errors or omissions in this drawing or the design herein. 

FLOOR PLAN BUILDING 2

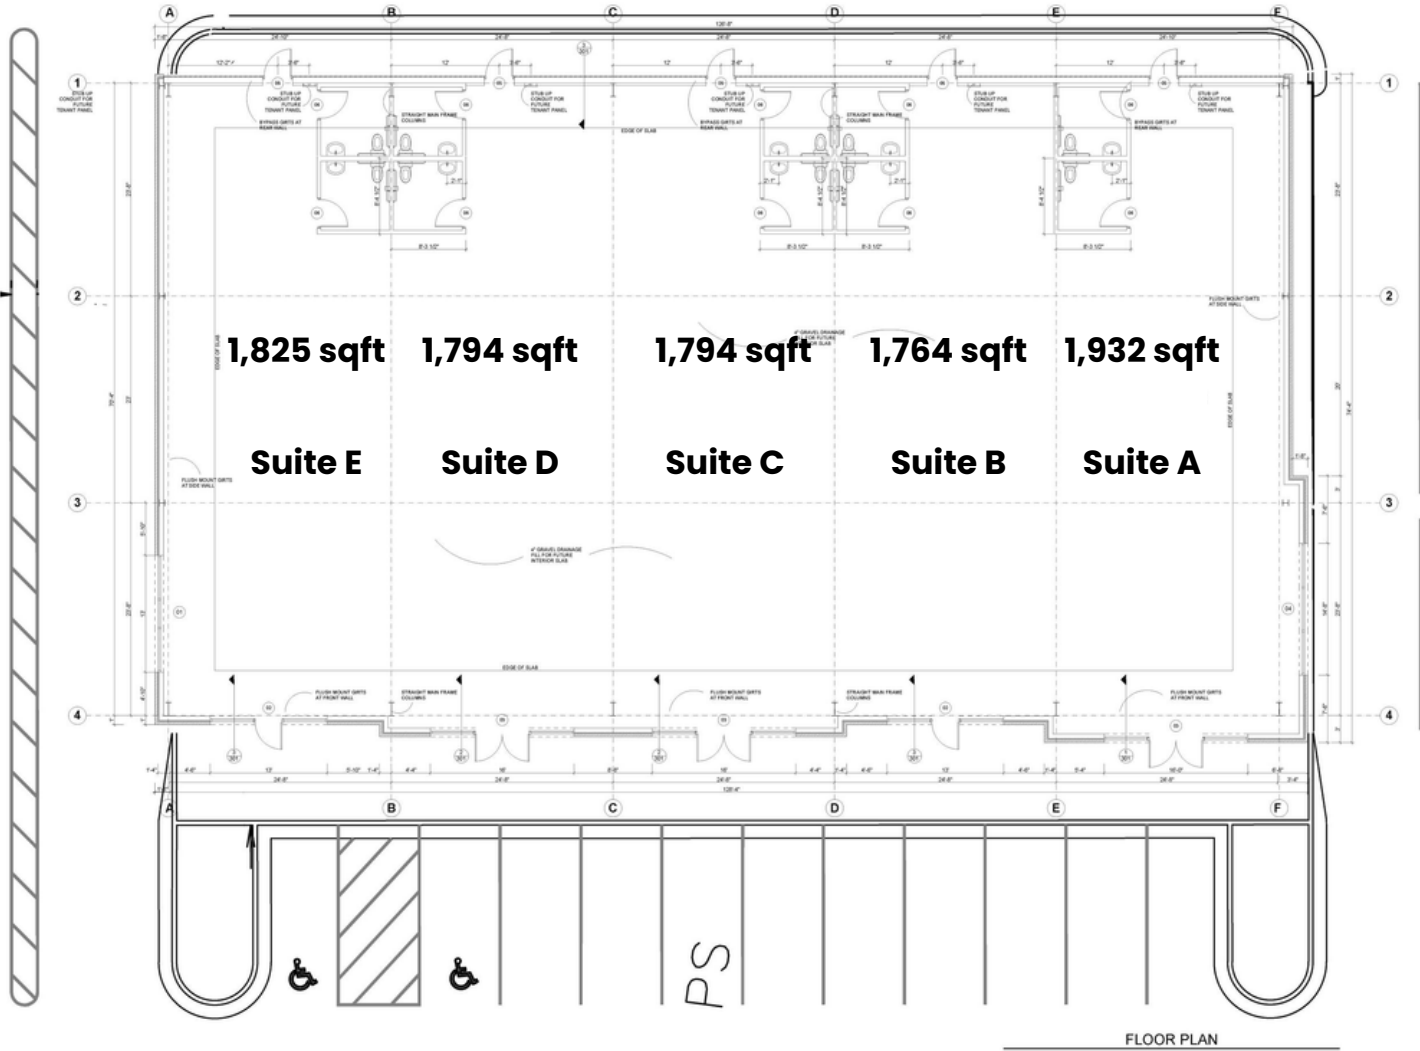

HAY BUCHANAN
architects

1010 MEMORIAL PKWY, SUITE 200, HUNTSVILLE, AL 35801-1001

project

SHOPS AT PARKWAY
PHASE I

revisions

rev. date

08/20/24

date

08/20/24

sheet

A101

SITE PLAN



Plan View
Scale - 1" = 20'