


BRUCE  
RONAYNE  
HAMILTON  
ARCHITECTS

LEASING PLAN FEBRUARY 12, 2026

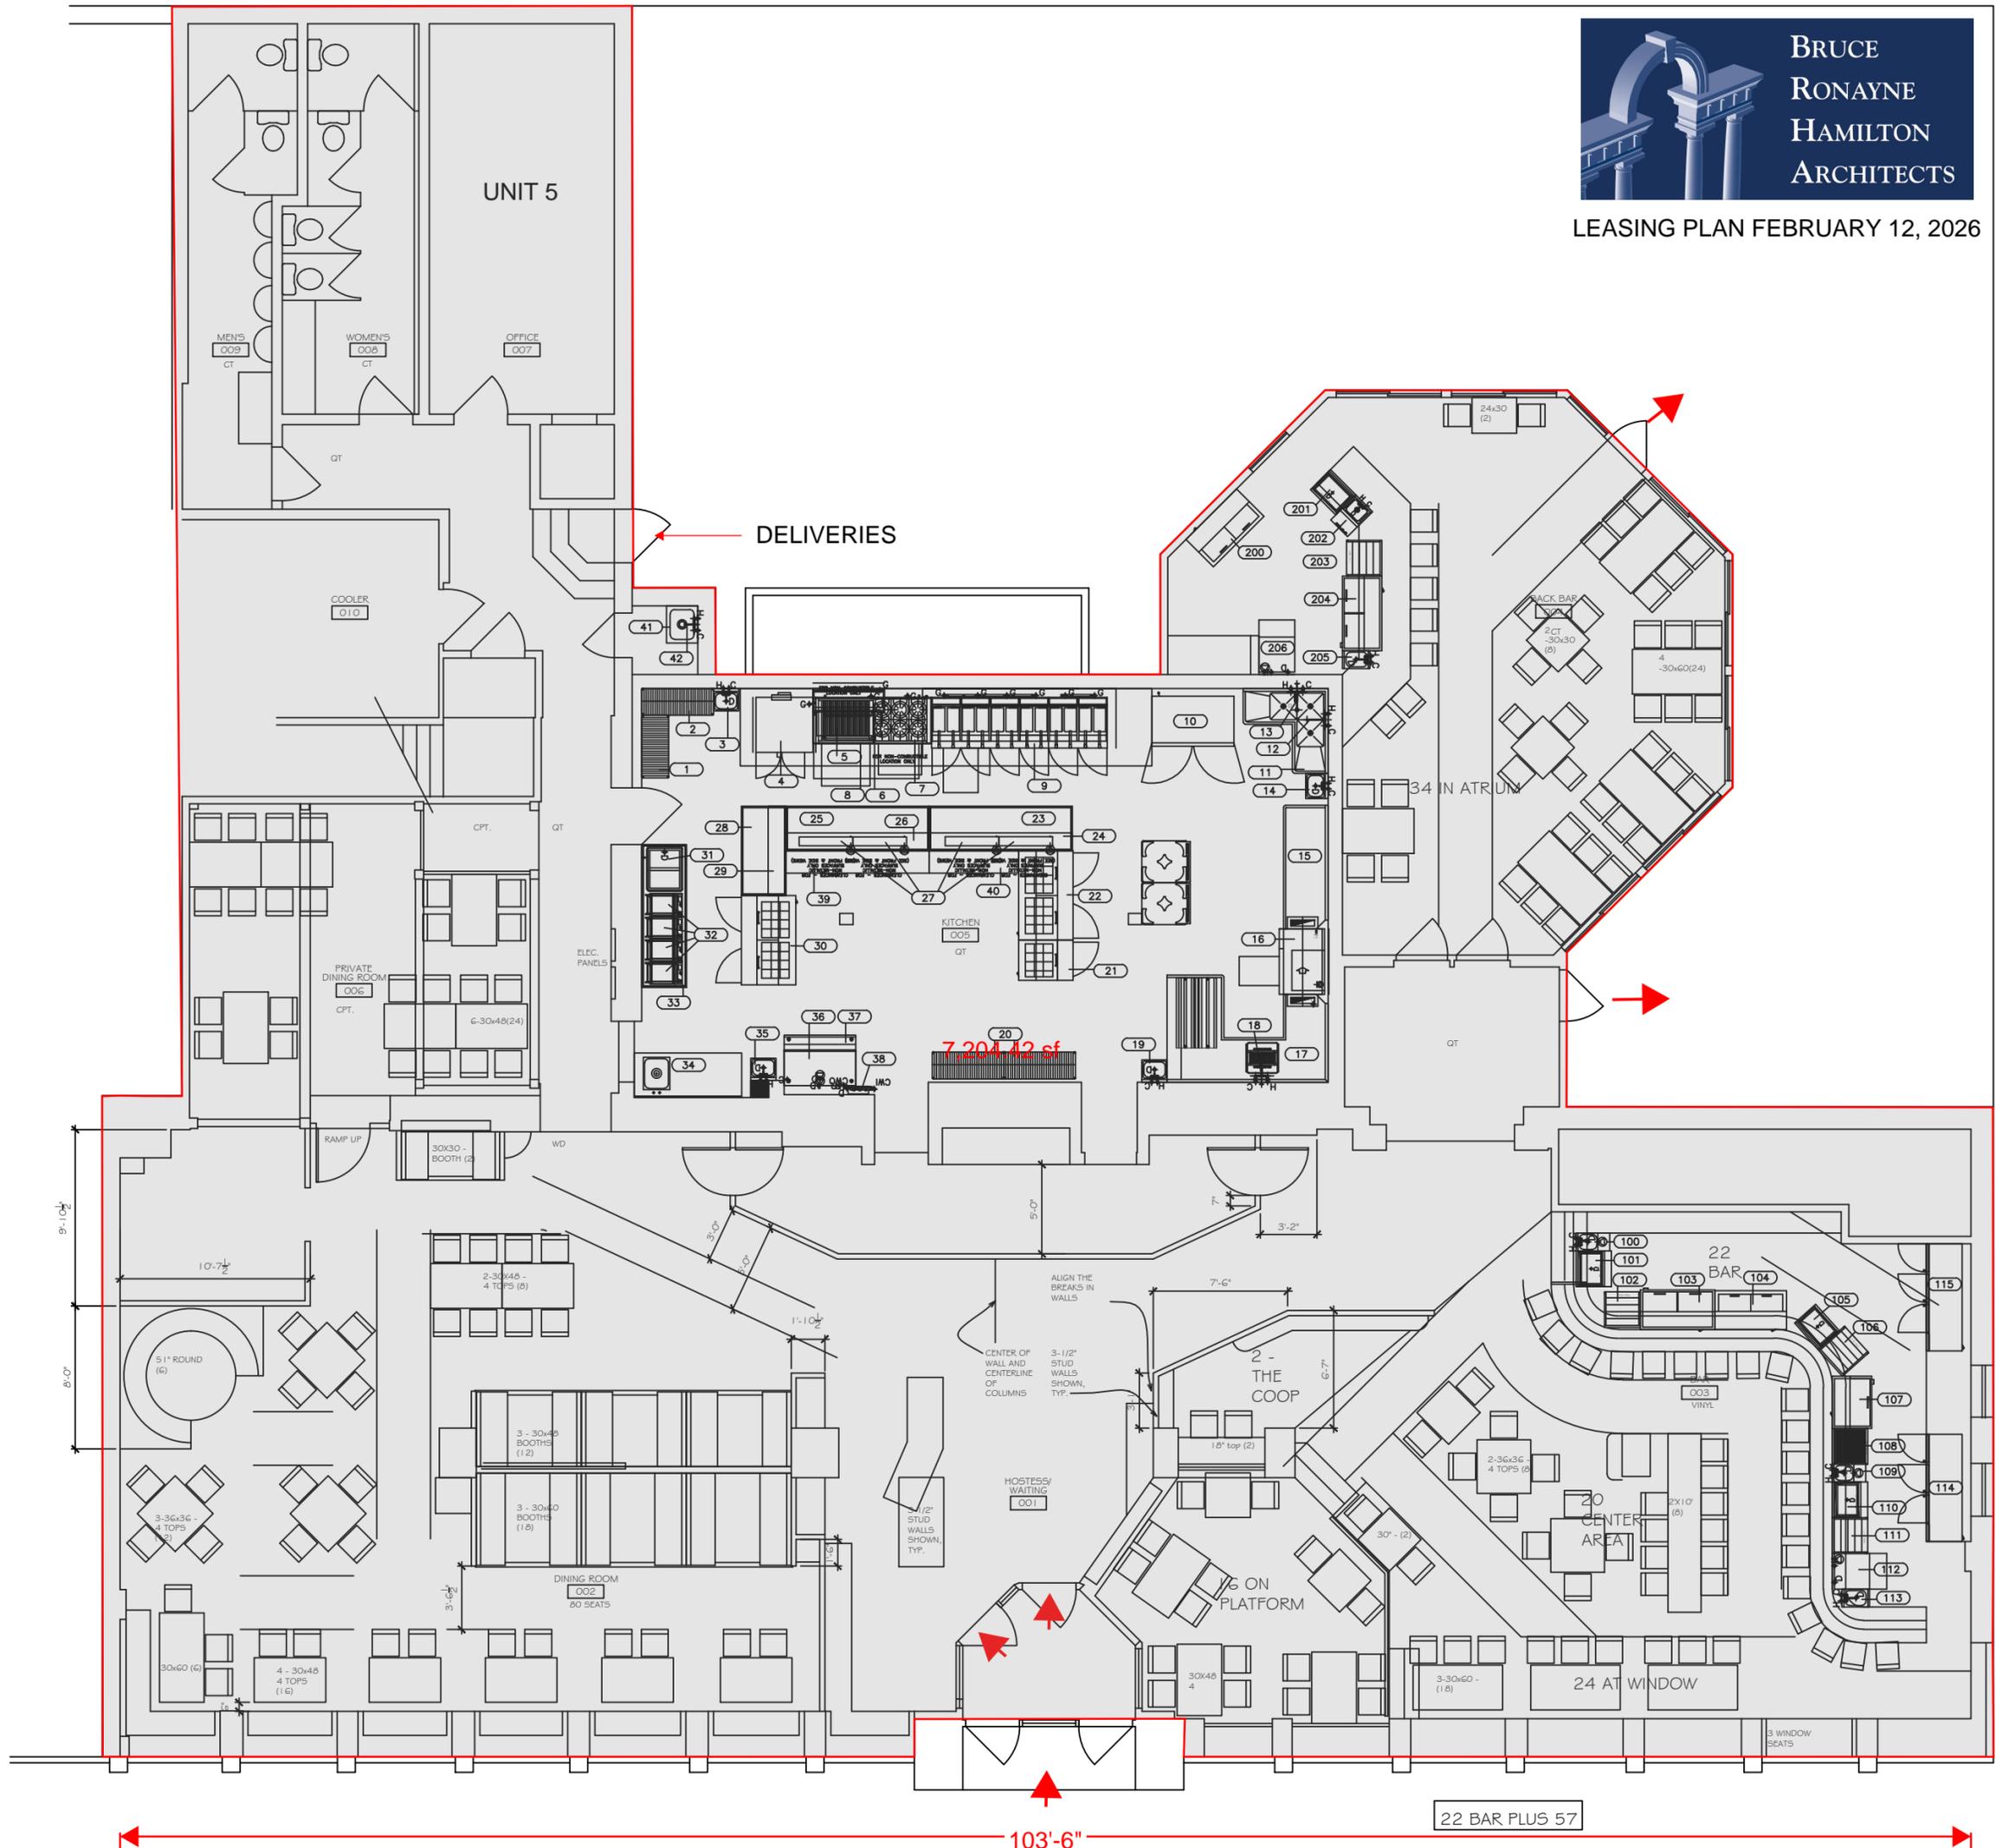

DEPTHS  
REQUIRED  
FOR BAR:  
30\"/>

66,  
40.5

22 BAR PLUS 57

103'-6"