

FOR LEASE

1851 Charter Lane

 Greenfield

 **HIGH** ASSOCIATES LTD.
An Affiliate of High Real Estate Group LLC



LANCASTER, PA 17601

PROFESSIONAL OFFICE SUITE

DIRECTLY ACCESSIBLE PARKING



HIGH ASSOCIATES LTD. • 1853 WILLIAM PENN WAY • LANCASTER, PA 17601 • 717.293.4477 • HIGHASSOCIATES.COM

Information furnished regarding property for sale or rent is from sources deemed reliable, but is not guaranteed. No warranty or representation is made as to accuracy thereof and is submitted subject to errors, omissions, change of price, or other conditions, prior sale or lease or withdrawal without notice. No liability of any kind is to be imposed on the broker herein. High Properties, the property owner, and High Associates Ltd., the broker, are indirect subsidiaries of High Real Estate Group LLC.

FOR LEASE

1851 Charter Lane



LEASE INFORMATION

Available SF:	3,000 +/- SF
Lease Rate:	\$13.95 SF/yr
CAM:	\$4.47
County:	Lancaster
Municipality:	East Lampeter Township

PROPERTY OVERVIEW

The available space at 1851 Charter Lane is suited for office and professional service type uses with the mix of open area and private offices. Ample natural light is appreciated in these suites and is served by plenty of open parking surrounding the building.

OFFERING SUMMARY

HVAC:	Heat pumps
Sprinklers:	No
Parking:	40+ On-Site
Water:	Public - Lancaster
Sewer:	Public - East Lampeter
Zoning:	Business Park

Lighting:	Fluorescent
Flooring:	Carpet
Number of Floors:	1

ADDITIONAL COMMENTS

Conveniently located in Greenfield with easy access to Route 30, nearby restaurants, and other amenities.

HIGH ASSOCIATES LTD.


717.293.4477

lancasterrealestate@high.net



FOR LEASE

1851 Charter Lane

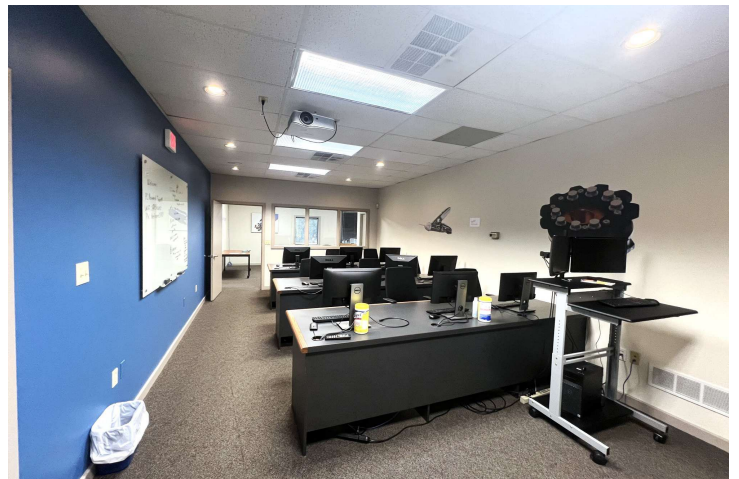

HIGH ASSOCIATES LTD.


717.293.4477

lanasterrealestate@high.net



FOR LEASE

1851 Charter Lane

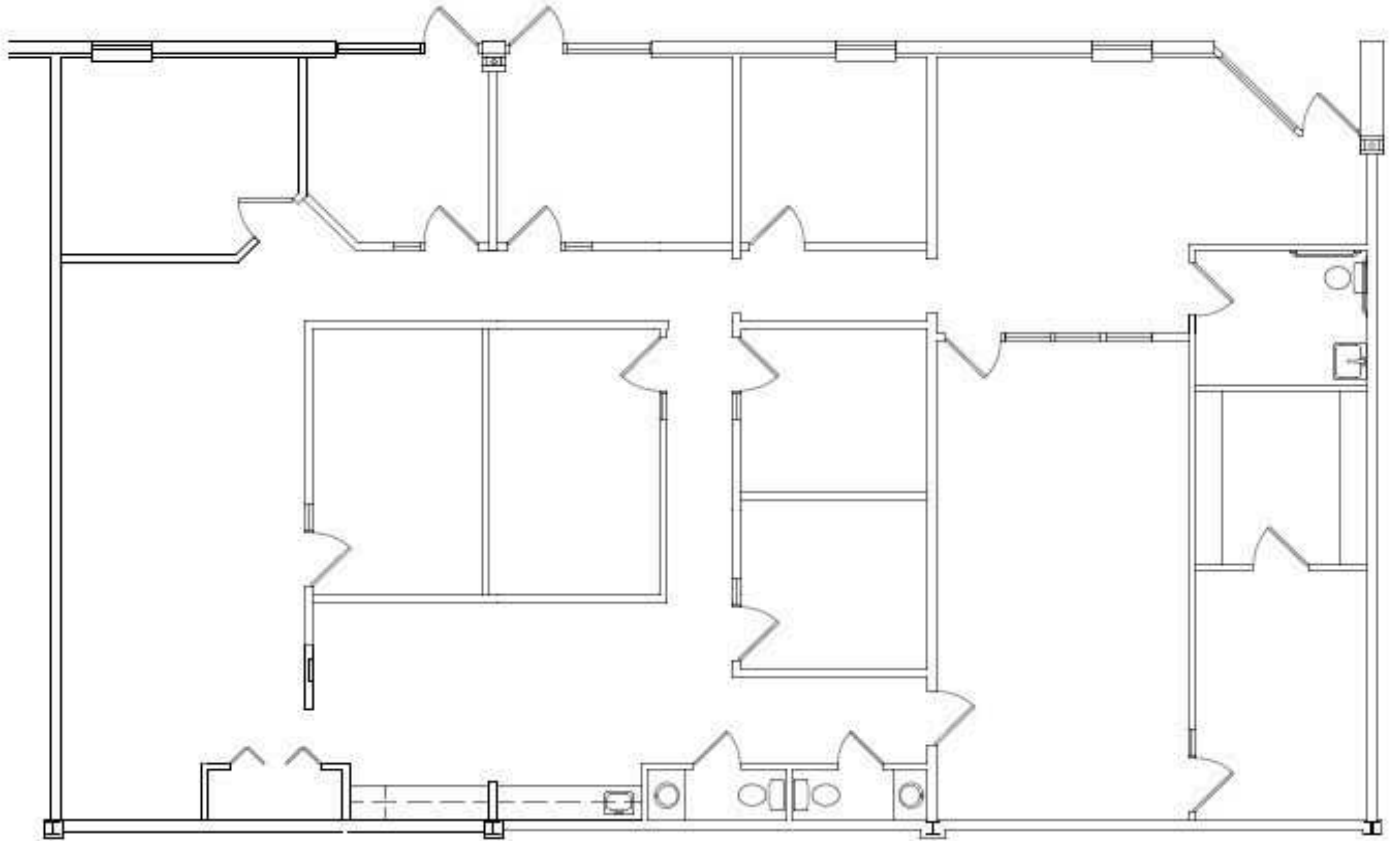

FLOOR PLAN

SCALE: N.T.S.

BUILDING 154

1858 CHARTER LANE
LANCASTER, PA
SUITE 105

HIGH ASSOCIATES LTD.


717.293.4477

lanasterrealestate@high.net



FOR LEASE

1851 Charter Lane

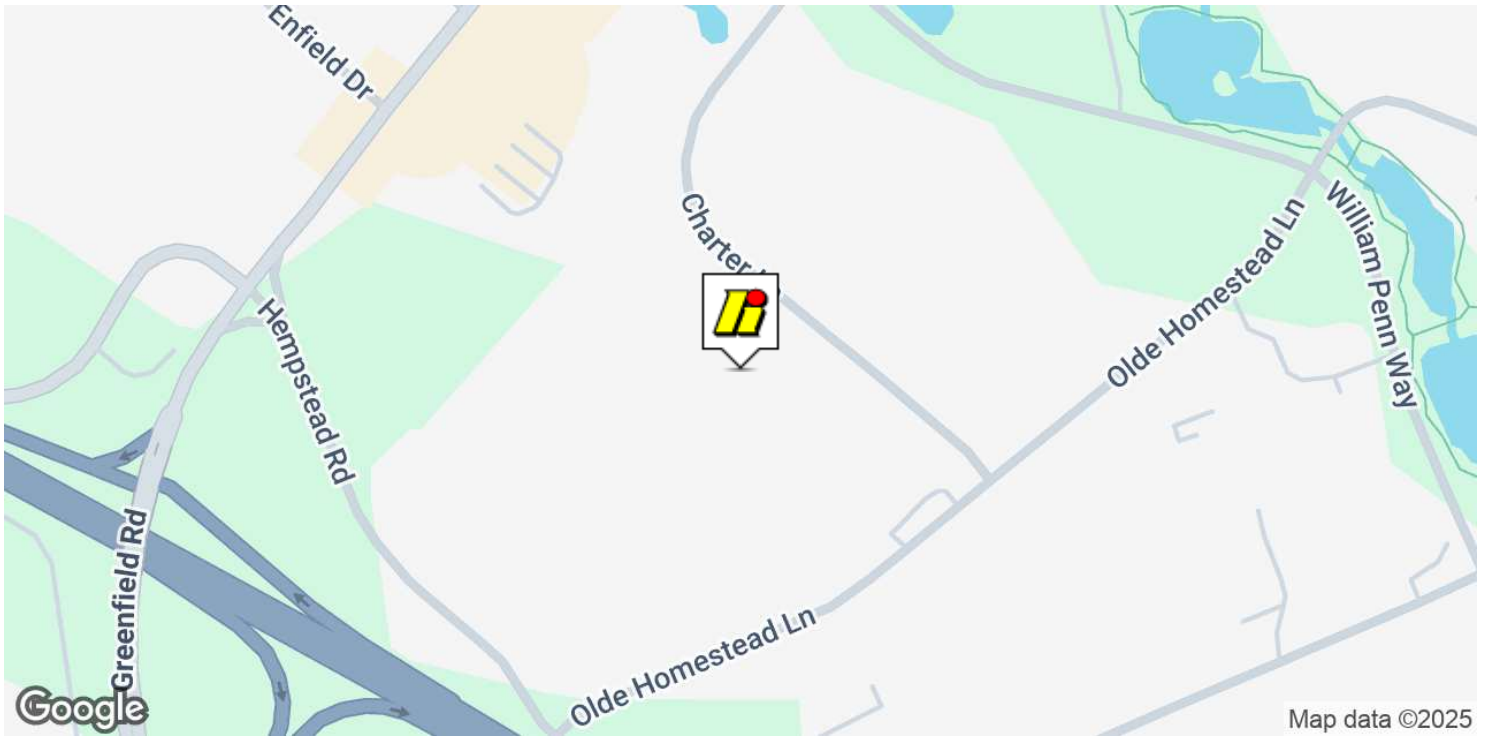

HIGH ASSOCIATES LTD.


717.293.4477

lanasterrealestate@high.net



FOR LEASE

1851 Charter Lane

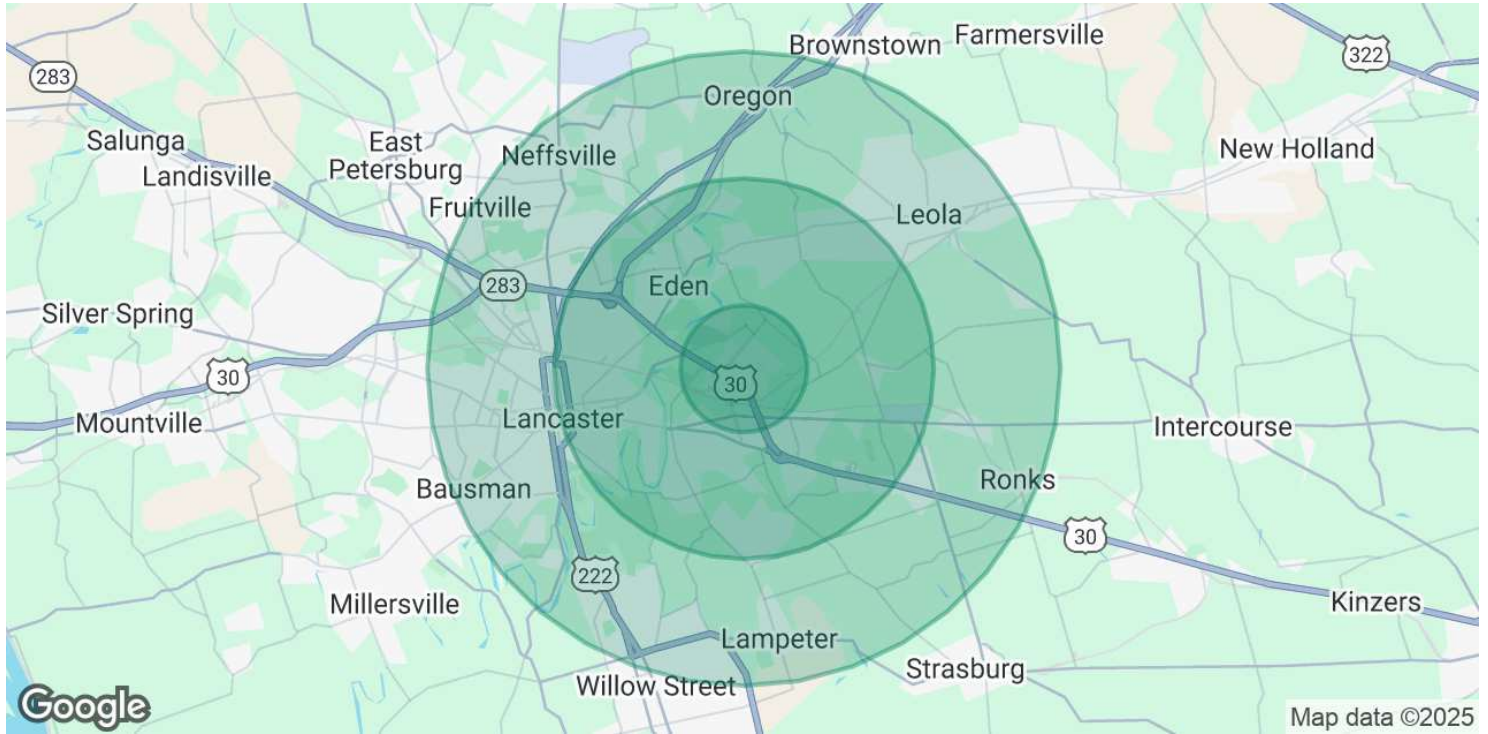

POPULATION	1 MILE	3 MILES	5 MILES
Total Population	2,935	61,871	143,277
Average Age	40.6	38.6	38.8
Average Age (Male)	41.7	37.6	38.1
Average Age (Female)	39.3	39.4	39.2
HOUSEHOLDS & INCOME	1 MILE	3 MILES	5 MILES
Total Households	1,418	23,910	57,619
# of Persons per HH	2.1	2.6	2.5
Average HH Income	\$70,067	\$82,818	\$80,955
Average House Value	\$180,426	\$203,111	\$207,143

2020 American Community Survey (ACS)

HIGH ASSOCIATES LTD.

717.293.4477

lanasterrealestate@high.net



FOR LEASE

1851 Charter Lane



Located in the heart of Lancaster County, Greenfield offers a variety of amenities conveniently located within or around the community:

- Federal Express
- United States Postal Service
- Hampton Inn by Hilton
- Courtyard by Marriott
- Charter Lane KinderCare
- The Greenfield Restaurant
- Isaac's Restaurant & Deli
- Ginza Sushi
- Bruno's Signature Hoagies
- Sheetz
- McDonalds
- Costco
- Lowes

HIGH ASSOCIATES LTD.

717.293.4477

lancasterrealestate@high.net

 **Greenfield**



- **27 OFFICE BUILDINGS,**
800,000 sq. ft., spaces from **500-80,000** sq. ft.
- **40 INDUSTRIAL BUILDINGS**
2.7 million sq. ft., spaces from **5,000-250,000** sq. ft.
- **20 FLEX BUILDINGS**
from **3,000-30,000** sq. ft., **40,000** sq. ft. of retail
- **90 ACRES OF LAND ZONED**
for future commercial/industrial and multi-family
- Well-maintained outdoor area featuring walking trails, outdoor seating, and sculptural art installations
- On-campus amenities include 2 hotels, a variety of dining options, and 1,100 sq. ft. of meeting/event space
- Education hub with 5 colleges within 1 mile radius
- Convenient proximity to vibrant Downtown Lancaster, Lancaster General Hospital, Spooky Nook, Lancaster Airport, Lancaster Country Club, US Routes 30, 283, 222, and PA Turnpike



 **Greenfield**

 **iHIGH ASSOCIATES LTD.**
An Affiliate of High Real Estate Group LLC




HEALTH & WELLNESS

At Greenfield, we do well by living well. We meet people on their own terms, as a confidant, coach, cheerleader, or counselor, as they work to succeed. Enjoy yoga classes, walking on our beautiful trails, and more.

EDUCATION

We believe that growth and learning never stop. Tenants, residents and students have access to complimentary educational series, seminars and peer circles for collaboration.

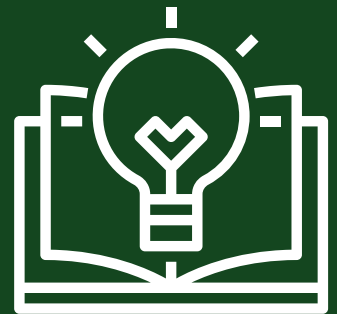

COMMUNITY

We create the setting that makes stronger connections possible. We cultivate an environment — indoors and out — in which individuals and teams can flourish.

ENVIRONMENT

We believe a wholesome life - reflective, natural, ethical - is a richer life. We make change for the good by making space for mutual responsibility and care. As we work to better the world around us, we build connections among the people in our community and the nature that surrounds us.



FOR LEASE

1851 Charter Lane



An Affiliate of High Real Estate Group LLC

*Every Company dreams its dreams and sets its standards
These are ours . . .*

We are committed to two great tasks:

1. BUILDING TRUSTWORTHY RELATIONSHIPS.

- Valuing our customers and meeting their needs.
- Respecting the dignity of all co-workers and their families.
- Energizing our teamwork with participative management.
- Recognizing and rewarding the accomplishments of our co-workers.
- Strengthening our partnership with suppliers.
- Contributing to a world of beauty and prosperity and peace.

2. BEING INNOVATIVE LEADERS.

- Creating an environment for innovation since 1931.
- Right the first time" - High quality products and services.
- Investing profits to secure our future.

WE GIVE GOOD MEASURE.

1853 WILLIAM PENN WAY

Lancaster, PA 17601
717.293.4477

5000 RITTER ROAD SUITE 201

Mechanicsburg, PA 17055
717.697.2422