


**2 FIRST FLOOR LIFE SAFETY PLAN**

1/8" = 1'-0"  
0' 2' 4' 8'

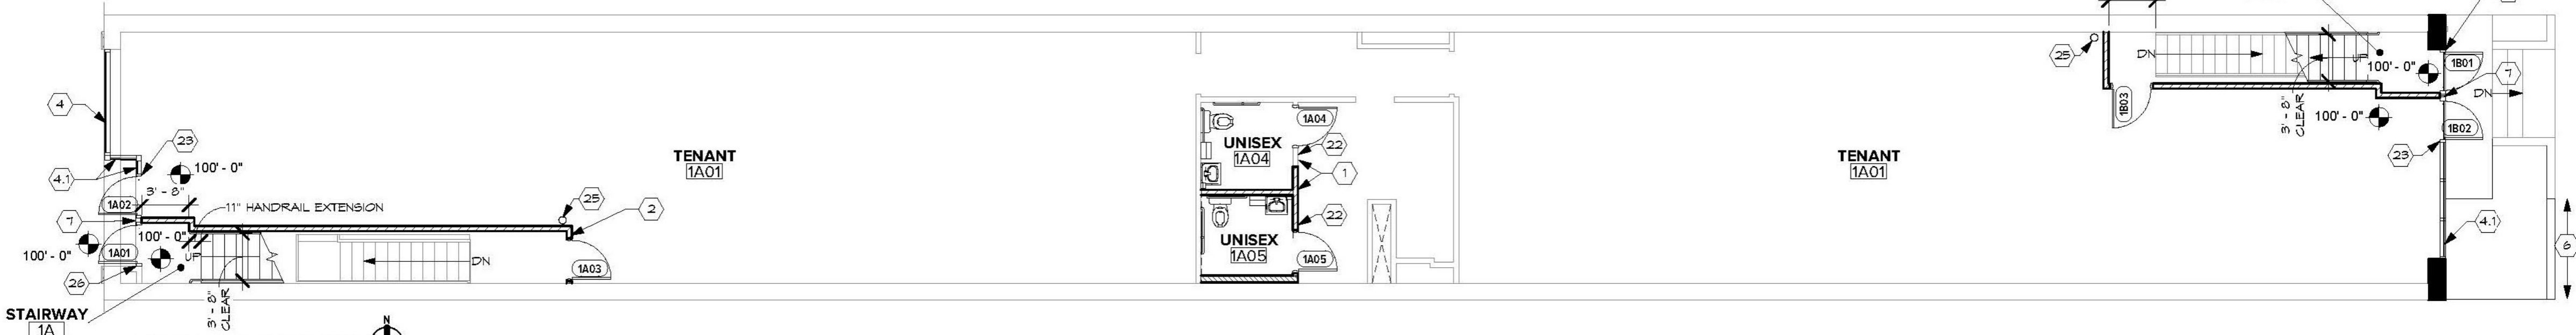

**1 FIRST FLOOR PLAN**

1/8" = 1'-0"  
0' 2' 4' 8'