



INDUSTRIAL SPACE FOR LEASE

±14,000 SF



**2446 Verna Court
San Leandro, CA 94577**

Prologis San Leandro 17

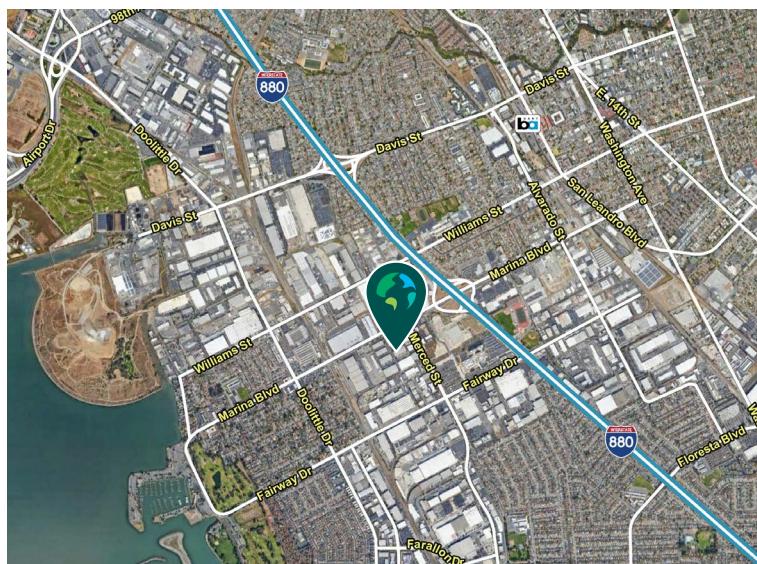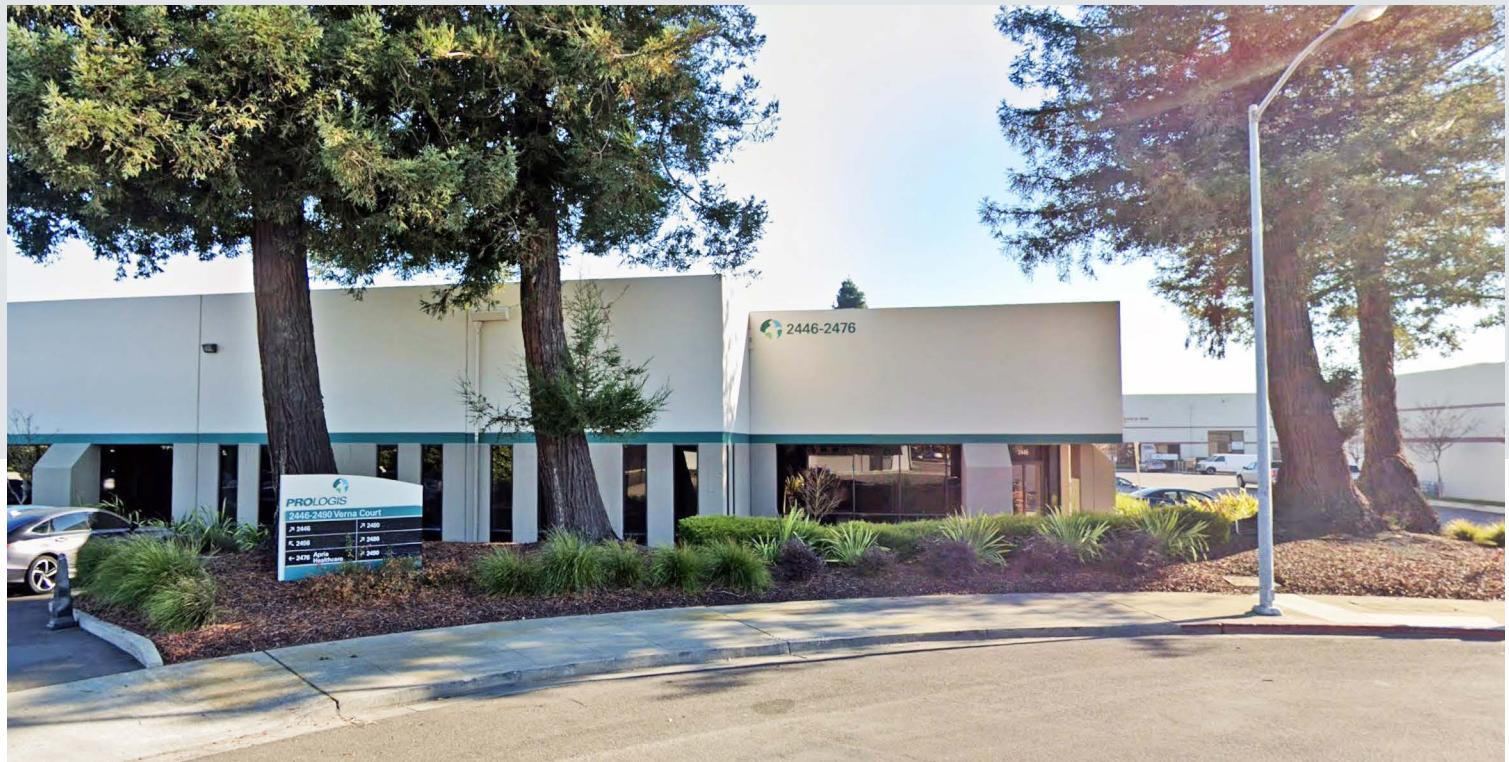

Property Features

Available Space	±14,000 SF
Office SF	±2,804 SF
Clear Height	±18'-21'
Dock Doors	2
Drive-In Doors	2
Electrical Service	200 Amps @ 277/480 Volts
Sprinkler	0.30 GPM / 2,000 SF
Column Spacing	±50' x 20'
Lease Rate	Call Broker
Available	Now

- Close proximity to Oakland International Airport and the Port of Oakland.
- Excellent access to Interstate 880 via Marina Boulevard.





Unlock the full potential of your
**warehouse with one strategic,
single-source partner.**



PROLOGIS SAN LEANDRO 17
2446 Verna Court
San Leandro
±14,000 SF

- AVAILABLE
- LEASED
- LAND
- WATER
- YARD
- EV PARKING
- ▲ DOCK DOOR
- ◆ DRIVE-IN DOOR
- RAIL DOOR

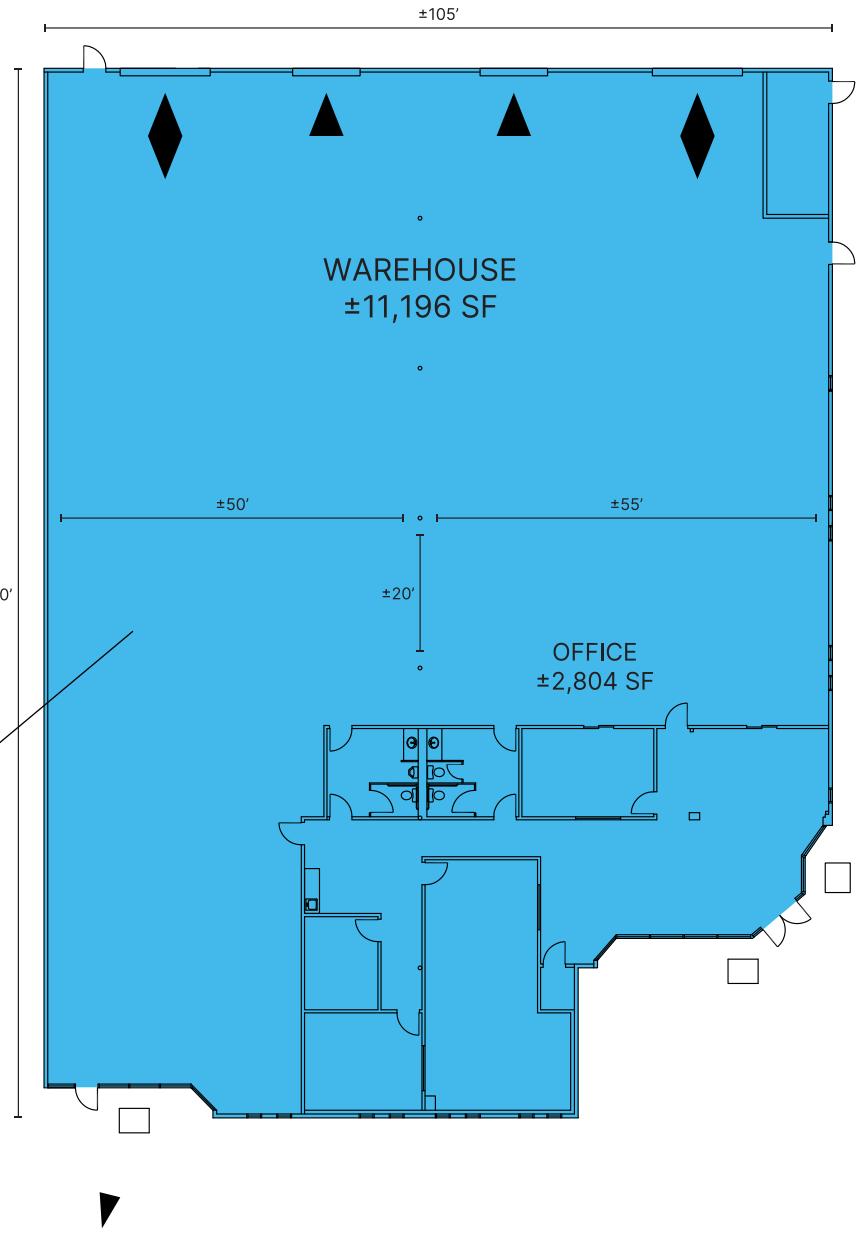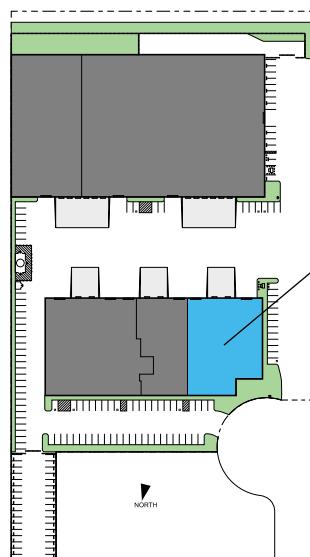

Plans not to scale & subject to change



KBC Advisors
Tom Damaschino, SIOR
tom.damaschino@kbcadvisors.com
ph +1 510 599 1189
DRE License# 01261227



KBC Advisors
Sam Higgins, SIOR
sam.higgins@kbcadvisors.com
ph +1 415 987 8798
DRE License# 01329023

Prologis CA DRE License# 01944561

All rights reserved. No warranty or representation, expressed or implied, is made as to the accuracy of the information contained herein, and same is submitted subject to error and omissions.



Prologis
Jesse Becerra
jbecerra@prologis.com
ph +1 510 661 4039
DRE License# 02249853

prologis.com

GO BEYOND THE BUILDING

Prologis Essentials is the single source for warehouse solutions to keep facilities running at a high level of efficiency. Our offerings are easy and convenient to procure and implement, providing support for move-in, moving forward, and growing any business.

MATERIAL HANDLING

- A. Racking & Shelving
 - I. Layout and Design
 - II. New and Used Material
 - III. Permitting Services
 - IV. Buybacks and Liquidations

- B. Forklifts
 - I. Electric and Propane
 - II. New, Used, and Refurbished
 - III. Rentals
 - IV. Service



SMART BUILDING

- A. Fiber Backbone
- B. Network and Cabling
- C. Internet Service
- D. Access Points
- E. Security Cameras and Monitoring Services
- F. Badge Access and Control
- G. Barcode Scanning



ENERGY

- A. Solar
- B. LED Lighting
- C. EV Charging
- D. Generators



AUTOMATION/ADVANCED SOLUTIONS

- A. Conveyor and Sortation
- B. Locus Robotics
- C. VLMs, Shuttles, Carousels, AS/RS
- D. Pick Modules/Mezzanine



PRODUCTS AND SERVICES

- A. Moving and Relocation Services
- B. HVLS Fans
- C. Office Furniture
- D. In-Plant Modular Offices
- E. Yard Ramps
- F. Janitorial Service
- G. Pest Control



John Kenley

Essentials Solutions Manager

jkenley@prologis.com

415-733-9402

 **PROLOGIS**
ESSENTIALS

www.prologisessentials.com