


NELSON + MORGAN

ARCHITECTS, INC.


Architects Planners Interior Design

ARMORE COMMONS LEASE SPACE

ARDMORE, OK

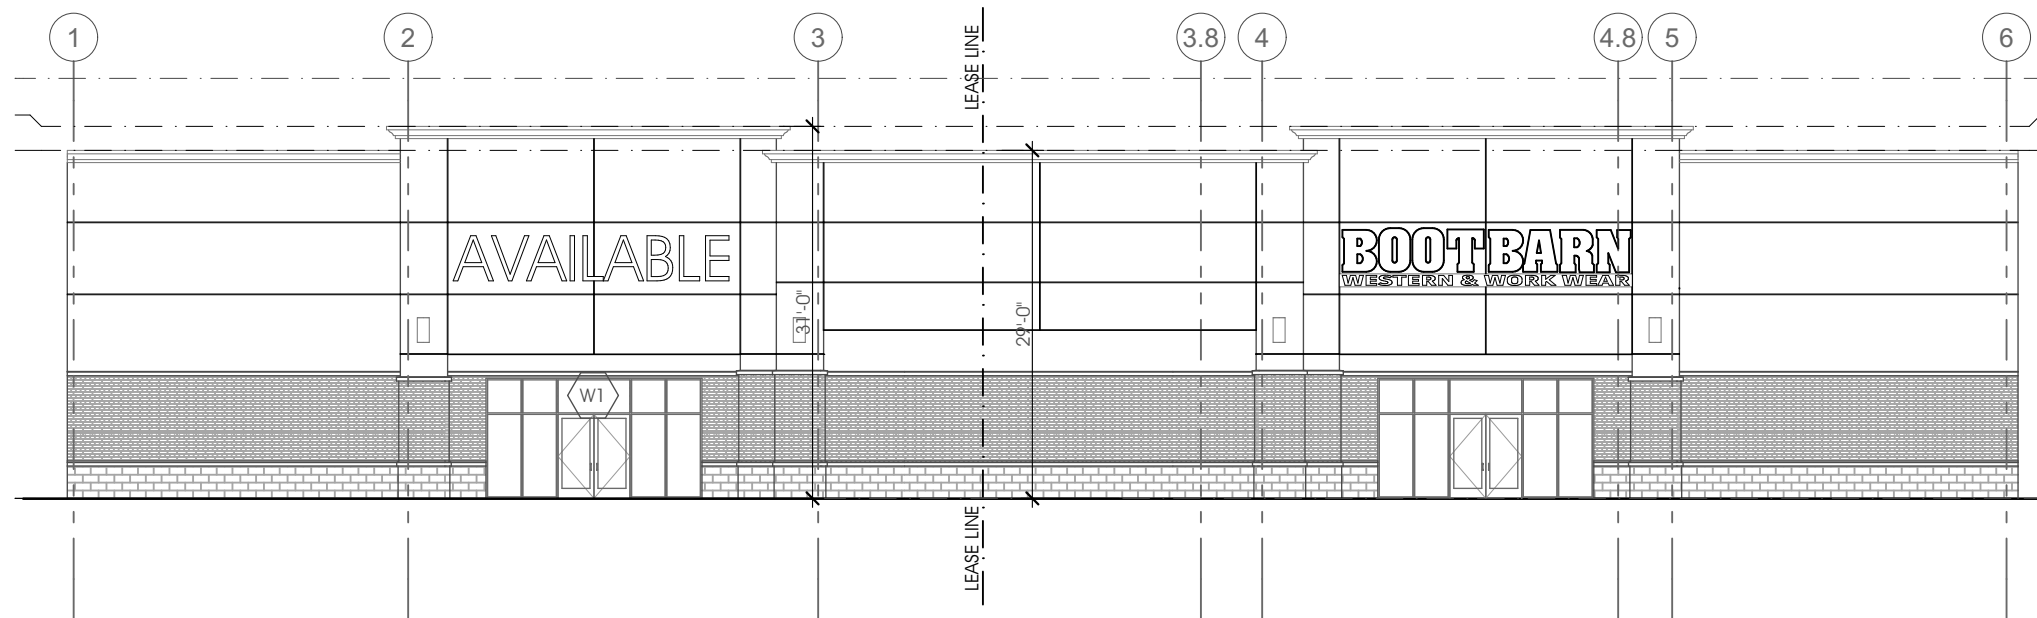


1 EAST ELEVATION  
SCALE: 1/16" = 1'-0"

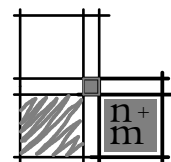

NELSON + MORGAN  
ARCHITECTS, INC.  
Architects Planners Interior Design

ARMORE COMMONS LEASE SPACE

ARDMORE, OK

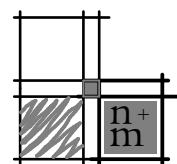

NELSON + MORGAN

ARCHITECTS, INC.

Architects Planners Interior Design

ARMORE COMMONS LEASE SPACE

ARDMORE, OK