


For Lease | Reimagined Downtown Office

NV 1st Valley

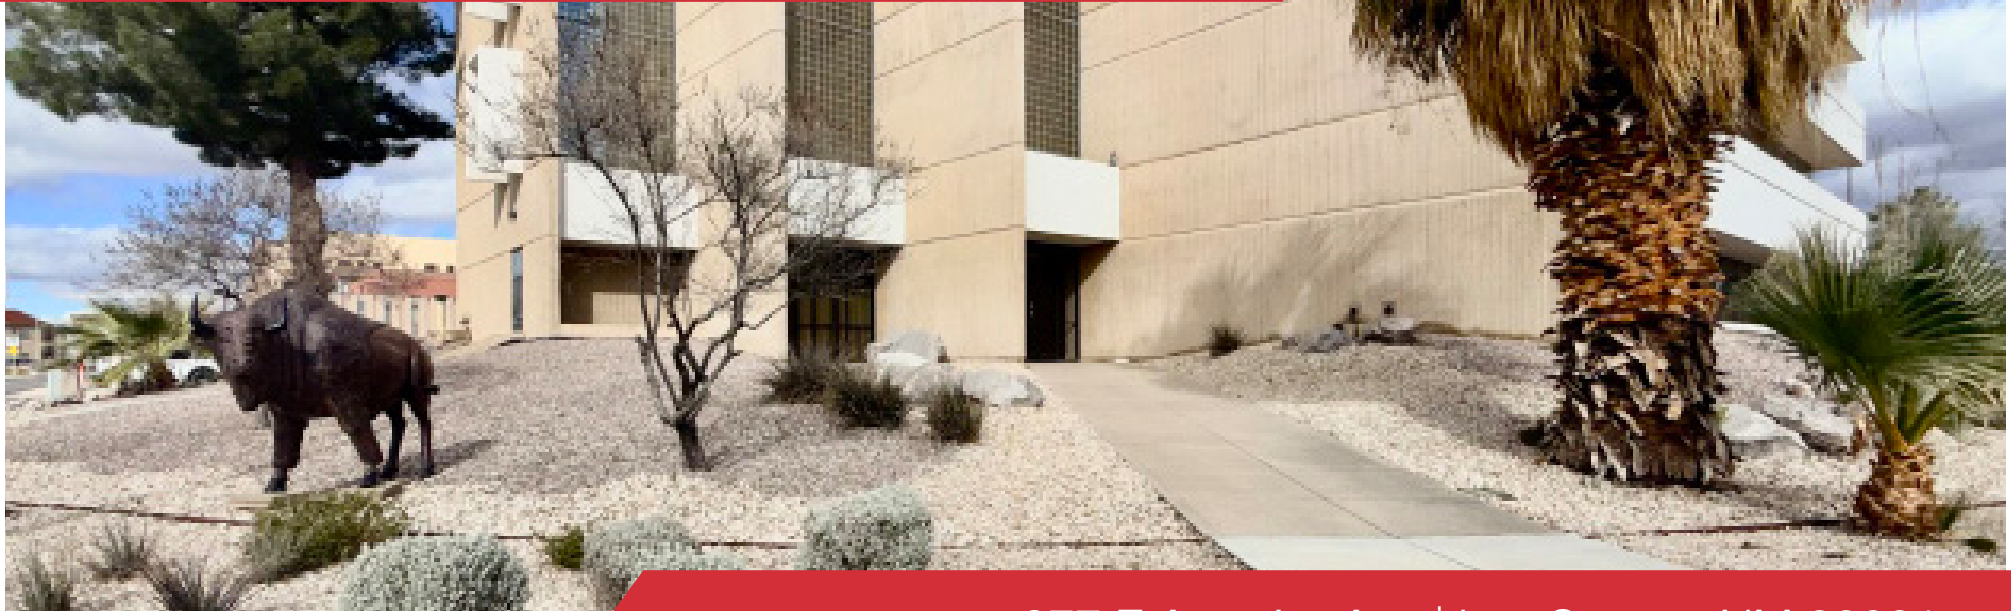

Listing Overview

277 E Amador Ave | Las Cruces, NM 88001

Lease Rate \$22 - \$24/SF/Yr (Full Service)

Available Space ±743 - 1,778 SF

For more information:

Cheryl Reome

575.644.9165 | cheryl@1stvalley.com

Preston Williams

575.621.2445 | preston@1stvalley.com

- Comprehensively renovated three-story office building under new ownership, designed to feel brand new throughout
- Fully upgraded interior lobbies across all three floors, featuring new lighting, modern finishes, curated lounge furniture, and over 60 original art installations
- Modernized restrooms and common areas, elevating the daily tenant experience well beyond typical Class B office offerings
- Bright, contemporary interiors, mix of private offices, open work areas, and premium suites with city views

We obtained the information above from sources we believe to be reliable. However, we have not verified its accuracy and make no guarantee, warranty or representation about it. It is submitted subject to the possibility of errors, omissions, change of price, rental or other conditions, prior sale, lease or financing, or withdrawal without notice. We include projections, opinions, assumptions or estimates for example only, and they may not represent current or future performance of the property. You and your tax and legal advisors should conduct your own investigation of the property and transaction.

1155 S Telshor Blvd
Las Cruces, NM 88011
575.521.1535
1stvalley.com

Interior Photos (Lobby, 1st Floor)




We obtained the information above from sources we believe to be reliable. However, we have not verified its accuracy and make no guarantee, warranty or representation about it. It is submitted subject to the possibility of errors, omissions, change of price, rental or other conditions, prior sale, lease or financing, or withdrawal without notice. We include projections, opinions, assumptions or estimates for example only, and they may not represent current or future performance of the property. You and your tax and legal advisors should conduct your own investigation of the property and transaction.

1155 S Telshor Blvd
Las Cruces, NM 88011
575.521.1535
1stvalley.com

Suite D

Lease Rate	\$24.00/SF/Yr (Full Service)
Available Space	± 743 SF

- Located on the first floor

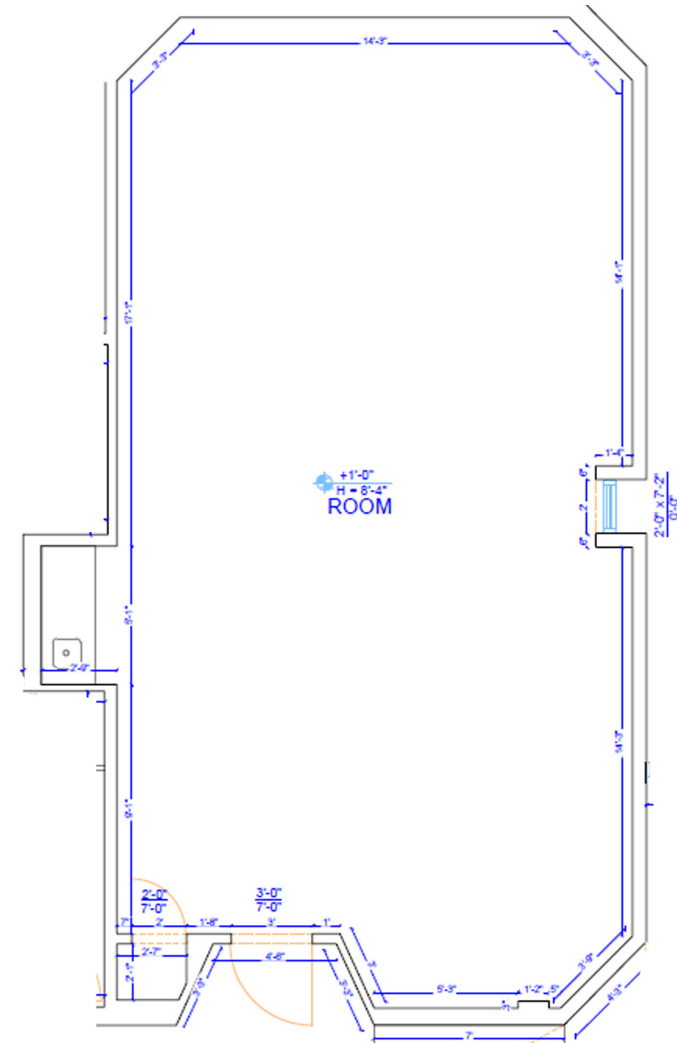

Floor plan not to scale; for visual aid only.

We obtained the information above from sources we believe to be reliable. However, we have not verified its accuracy and make no guarantee, warranty or representation about it. It is submitted subject to the possibility of errors, omissions, change of price, rental or other conditions, prior sale, lease or financing, or withdrawal without notice. We include projections, opinions, assumptions or estimates for example only, and they may not represent current or future performance of the property. You and your tax and legal advisors should conduct your own investigation of the property and transaction.


1155 S Telshor Blvd
Las Cruces, NM 88011
575.521.1535
1stvalley.com

Suite 101

Lease Rate \$22.00/SF/Yr (Full Service)

Available Space ± 1,778 SF

- Located on the first floor

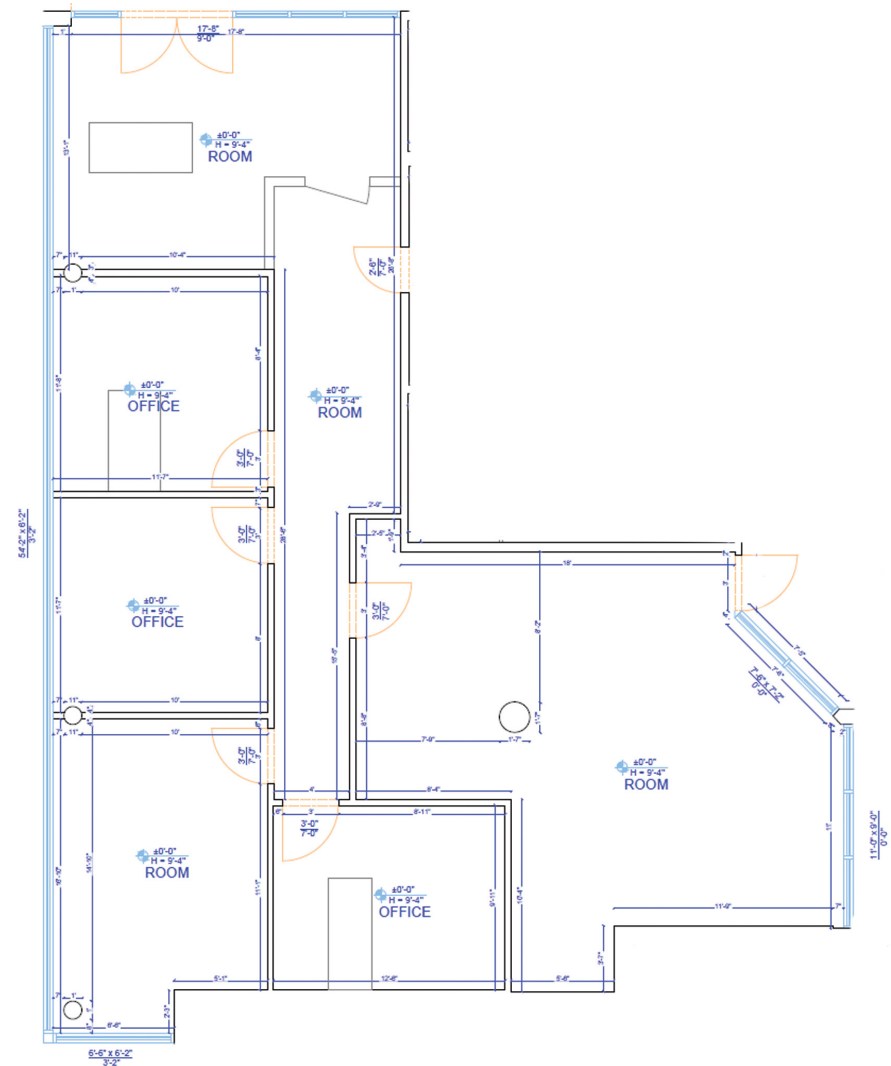

Floor plan not to scale; for visual aid only.

We obtained the information above from sources we believe to be reliable. However, we have not verified its accuracy and make no guarantee, warranty or representation about it. It is submitted subject to the possibility of errors, omissions, change of price, rental or other conditions, prior sale, lease or financing, or withdrawal without notice. We include projections, opinions, assumptions or estimates for example only, and they may not represent current or future performance of the property. You and your tax and legal advisors should conduct your own investigation of the property and transaction.


1155 S Telshor Blvd
Las Cruces, NM 88011
575.521.1535
1stvalley.com

Suite 201

Lease Rate \$24.00/SF/Yr (Full Service)

Available Space ±915 SF

- Located on the second floor

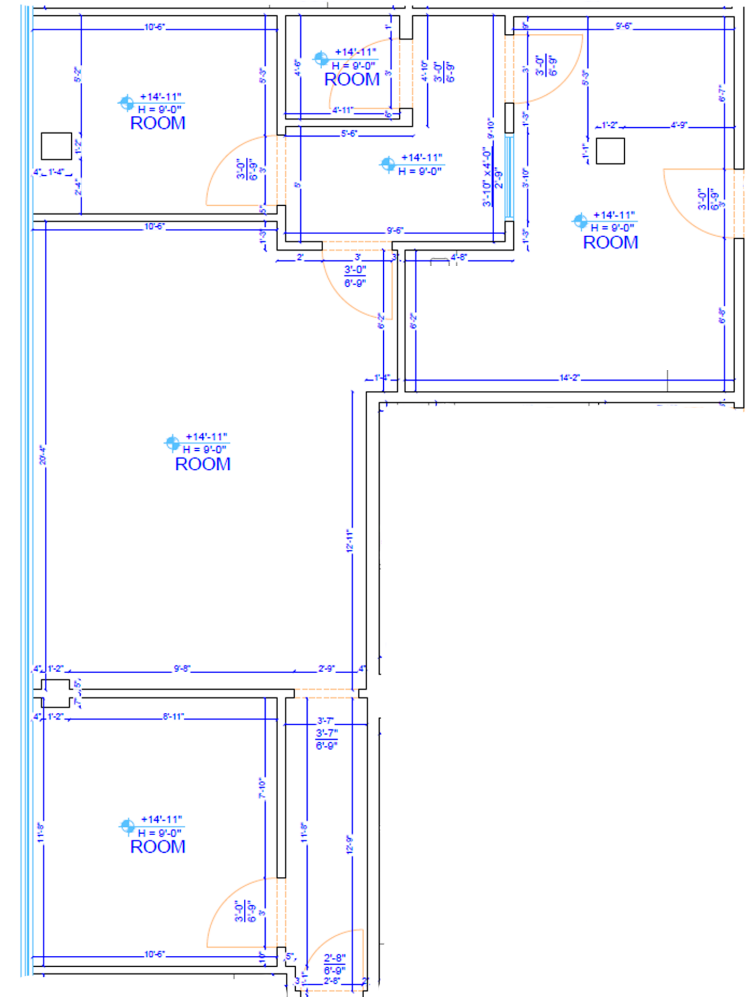

Floor plan not to scale; for visual aid only.


We obtained the information above from sources we believe to be reliable. However, we have not verified its accuracy and make no guarantee, warranty or representation about it. It is submitted subject to the possibility of errors, omissions, change of price, rental or other conditions, prior sale, lease or financing, or withdrawal without notice. We include projections, opinions, assumptions or estimates for example only, and they may not represent current or future performance of the property. You and your tax and legal advisors should conduct your own investigation of the property and transaction.

1155 S Telshor Blvd
Las Cruces, NM 88011
575.521.1535
1stvalley.com

Suite 202

Lease Rate	\$24.00/SF/Yr (Full Service)
Available Space	±745 SF


- Located on the second floor

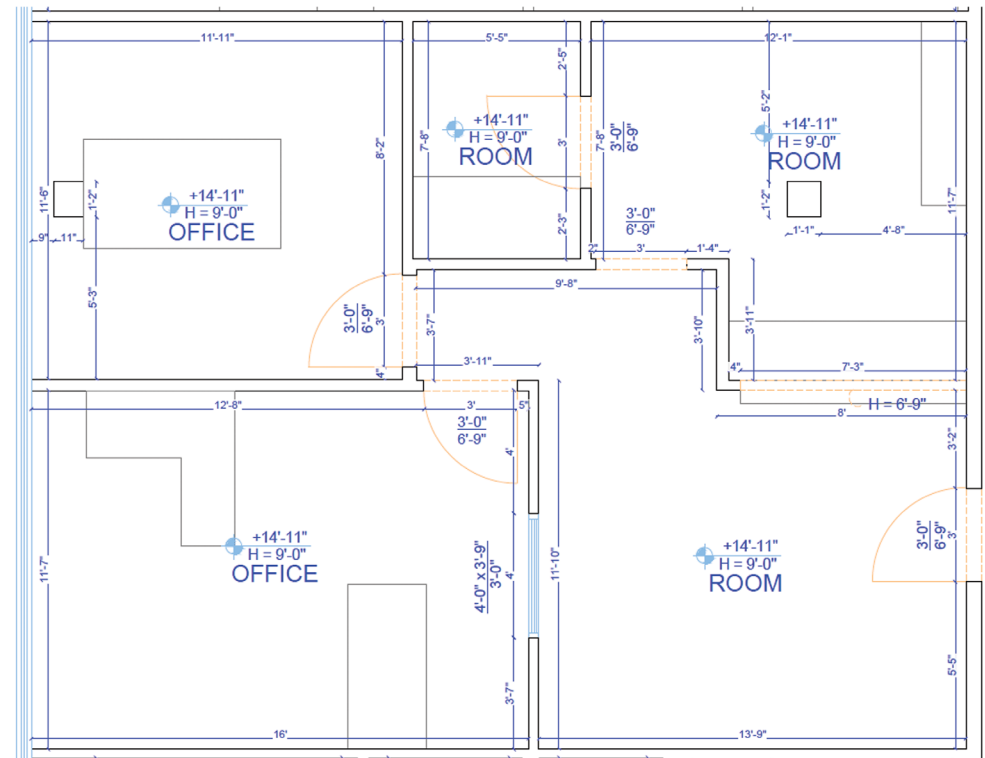

Floor plan not to scale; for visual aid only.

We obtained the information above from sources we believe to be reliable. However, we have not verified its accuracy and make no guarantee, warranty or representation about it. It is submitted subject to the possibility of errors, omissions, change of price, rental or other conditions, prior sale, lease or financing, or withdrawal without notice. We include projections, opinions, assumptions or estimates for example only, and they may not represent current or future performance of the property. You and your tax and legal advisors should conduct your own investigation of the property and transaction.

1155 S Telshor Blvd
Las Cruces, NM 88011
575.521.1535
1stvalley.com

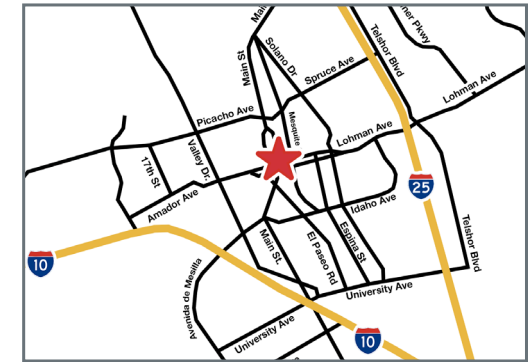

Walkable Downtown Las Cruces Location

- Steps from the **heart of Downtown Las Cruces**, surrounded by the city's best local restaurants, coffee shops, cultural destinations, and weekday Farmers' Markets
- Easy walk to Main Street dining, cafés, breweries, and everyday conveniences — ideal for lunch meetings, after-work gatherings, and team culture
- Proximity to **Courthouse District, Rio Grande Theatre area, and downtown retail core**
- Excellent access to **Main Street, Amador Avenue, and Lohman Avenue**, connecting downtown to the broader Las Cruces market


We obtained the information above from sources we believe to be reliable. However, we have not verified its accuracy and make no guarantee, warranty or representation about it. It is submitted subject to the possibility of errors, omissions, change of price, rental or other conditions, prior sale, lease or financing, or withdrawal without notice. We include projections, opinions, assumptions or estimates for example only, and they may not represent current or future performance of the property. You and your tax and legal advisors should conduct your own investigation of the property and transaction.

1155 S Telshor Blvd
Las Cruces, NM 88011
575.521.1535
1stvalley.com

Location Overview

Las Cruces, New Mexico

Las Cruces is the largest city in southern New Mexico, and the second largest in the state. Located on the edge of the Chihuahuan Desert, the city sits at the foot of the Organ Mountains and along the banks of the Rio Grande River. Las Cruces enjoys over 350 days of sunshine a year, receiving an average of only 8.5 inches of rain per year and no more than two inches of snow in the winter.

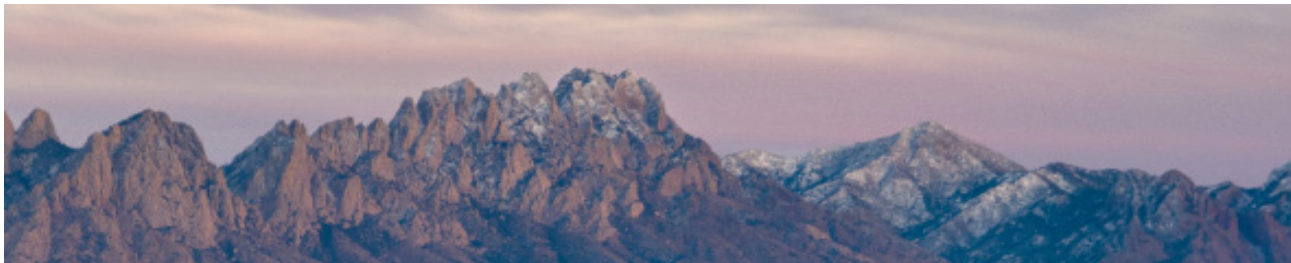

The city has a population of 113,888 residents and is the county seat of Doña Ana County (app. 219,561 population). Las Cruces is 42 miles north of El Paso, TX, 225 miles south of Albuquerque, NM, and 275 miles east of Tucson, AZ.

Awards & Recognition


- Best Places To Retire in 2024, Forbes
- The 50 Best Places to Live in the U.S, Money.com (2024)
- Top 15 Best Cities in the Country to Raise a Family, Scholaroo.com (2023)
- New Mexico State University, Best Colleges for National Universities, U.S. News & World Report (2022)

Source: www.visitlascruces.com

Major Employers

- New Mexico State University
- Memorial Medical Ctr
- White Sands Missile Range
- Mountain View Regional Medical Ctr
- Dona Ana Branch Community Clg
- Keystone Consolidated Industries
- NASA

Source: www.mveda.com

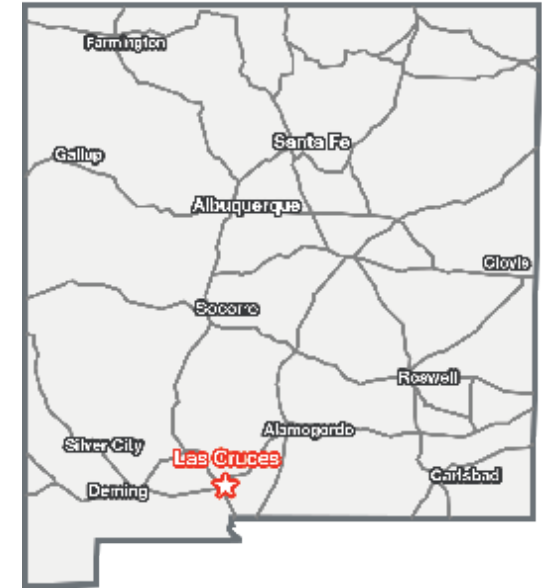

Doña Ana County

Population	219,561
Total Households	87,688
Average HH Income	\$56,451

Source: US Census Bureau, 2022