

FOR SALE

Multi Tenant Medical Office

5300 Snyder Lane, Rohnert Park CA

Northern California's Premier Commercial Real Estate Firm



Nick Abbott, CCIM

CA BRE # 01357548

Direct: 707-529-1722

Office: 707-523-2700

Email: Nabbott@NorthBayProp.com



William Severi, CCIM, CPM

CA BRE # 01000344

Direct: 707-360-4455

Cell: 707-291-2722

Email: William@NorthBayProp.com



The above information, while not guaranteed, has been secured from sources we believe to be reliable. This is not an offer to sell or lease and is subject to change or withdrawal. Any interested party should verify the status of the property and the information herein.



PROPERTY SUMMARY



ASKING PRICE

Price:	\$1,895,000
Price per Sq. Ft.:	\$226.90

SITE / BUILDING

APN:	159-460-028
Zoning:	CO - Office Commercial
Estimated NOI:	\$155,341
Parking:	38 Parking Spaces
Gas & Electricity:	PG&E
Sewer & Water:	City of Rohnert Park
Building Size:	8,352+/- sq.ft.
Lot Size:	57,934 sq.ft.
Building Power:	Multiple Meters
Configuration:	6 Possible Suites. Functions as 5 suites currently.

5300 Snyder Lane

Stable Leased Medical Investment. Tenants include Sutter Health, a dentists and an endodontist. All tenants have been in the building in excess of 10 years. Tenants are on gross leases with annual adjustments. Sutter recently renewed and also Dr. Kuo. Building is exceptionally maintained with recent ADA upgrades to the building entry, ADA parking /loading, ramp and decking. The building perimeter provides a private garden-like setting visible from each tenant’s panoramic window line. Truly unique and relaxing office environment is a favorite of doctors and patients alike. Pride of ownership, very well maintained. Property grosses about \$18K per month with an annual NOI estimated to be \$155K based on 2026 rent roll. Suite D of about 1500 sq.ft recently vacated after over 10 years in the building to retire. This suite available for lease. Prime location situated on the hard corner of Snyder Lane and Rohnert Park Expressway. Located approximately 1.5 miles from US Hwy 101 and about 1 mile east of the proposed new Rohnert Park Downtown Development. Property includes nearly 14,000+/- Sq. Ft. excess land, providing potential future development opportunities on this strategic location.






RENT ROLL

Unit	Tenant	Sq. Ft.	Rent PSF	Rent Per Month	Annual Rent	% of SF	Lease Start Date	Lease Exp. Date	Remianing Options	Renewal Deadline	Bumps	Next Bump
A,B,E	Sutter Pacific Medical Foundation	3,648	\$ 2.10	\$ 7,660.80	\$ 91,929.60	43.7%	10/1/2005	9/30/2028	One (1) 3 Year	3/31/2028	annual 3%	10/1/2026
C	Endo1 Partners - California, LLC	1,284	\$ 2.61	\$ 3,356.24	\$ 40,274.88	15.4%	10/1/2013	1/31/2029	Two (2) Five Year	8/4/2028	annual 3%	2/1/2026
D	Eddie Kuo, DDS	1,920	\$ 2.35	\$ 4,512.00	\$ 54,144.00	23.0%	2/12/2003	3/31/2036	Two (2) Five Year	10/3/1935	Annual CPI w/3% cap	2/1/2026
F	Available PROFORMA	1,500	\$ 2.25	\$ 3,375.00	\$ 40,500.00	18.0%					n/a	
TOTALS		8,352		\$ 18,904.04	\$ 226,848.48	100%						

The above information, while not guaranteed, has been secured from sources we believe to be reliable. This is not an offer to sell or lease and is subject to change or withdrawal. Any interested party should verify the status of the property and the information herein.



AERIAL PHOTOS

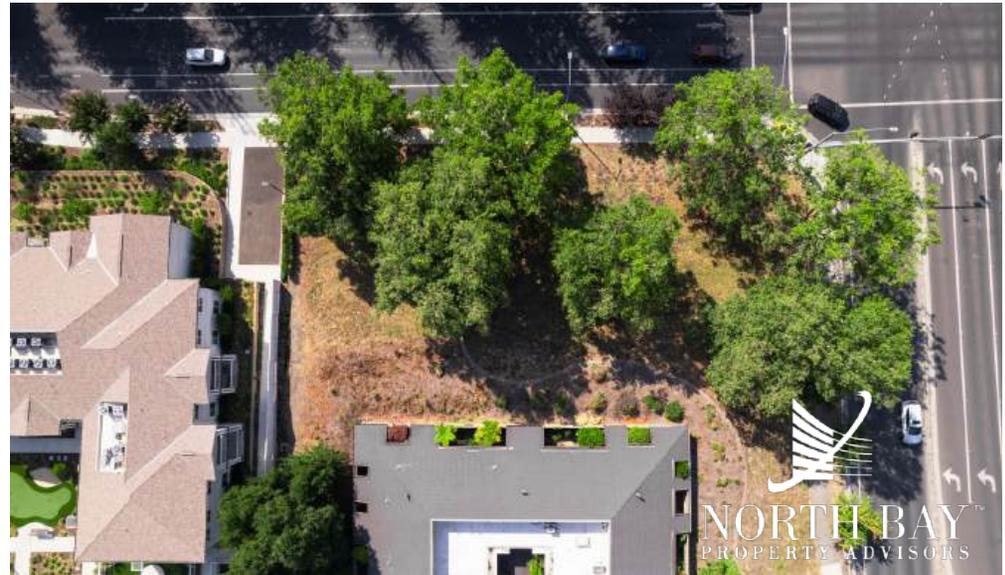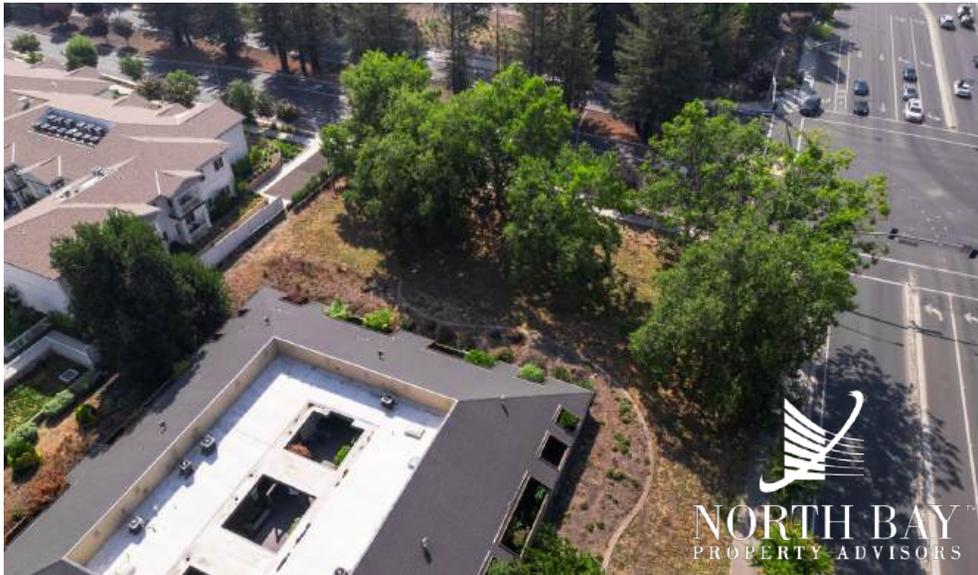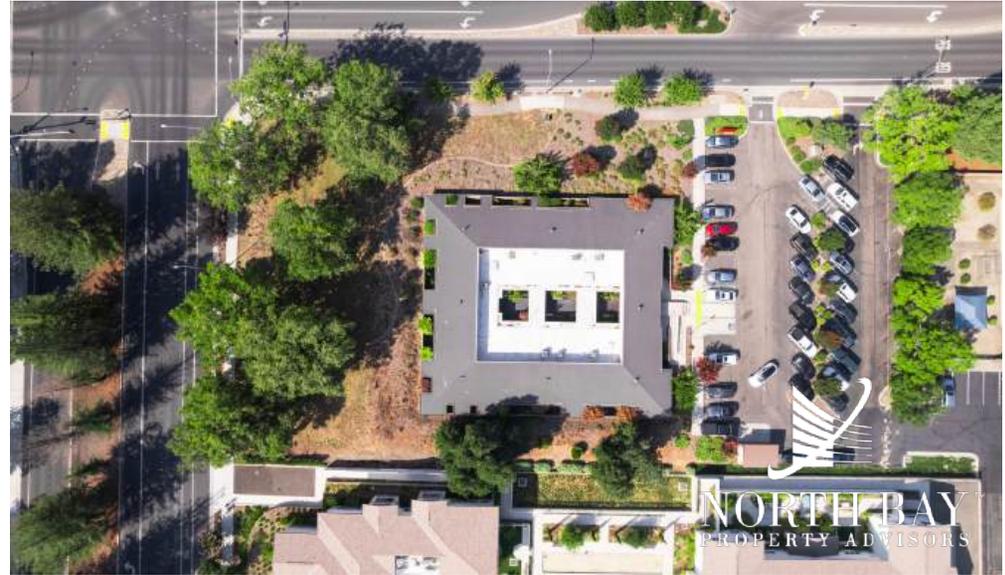

The above information, while not guaranteed, has been secured from sources we believe to be reliable. This is not an offer to sell or lease and is subject to change or withdrawal. Any interested party should verify the status of the property and the information herein.



PARCEL MAP

COUNTY ASSESSOR'S PARCEL MAP

TAX RATE AREA **159-46**

7-000
7-007

REVISED

10-06-03=27 LSL
02-24-05=28 LSL
02-09-16=Adj.Pg. KR
06-03-22=TRA-RVW

PM NO. 94

ROHNERT PARK MEDICAL CENTER SUBDIVISION

REC. 9-24-84 IN BK. 361, MAPS, PGS. 37-38

REC. 3-14-79 IN BK. 285, MAPS, PG. 8-10

PM NO. 33

ROHNERT PARK PM 85


PM NO. 172

REC. 4-26-77 IN BK. 249, MAPS, PGS. 35

REC. 6-22-83 IN BK. 347, MAPS, PGS. 1-2

REC. 4-23-03 IN BK. 647, MAPS, PGS. 18-19

NOTE: THIS MAP WAS PREPARED FOR PUBLIC INFORMATION PURPOSES ONLY. NO LIABILITY IS ASSUMED FOR THE ACCURACY OF THE DATA DELINEATED HEREON.

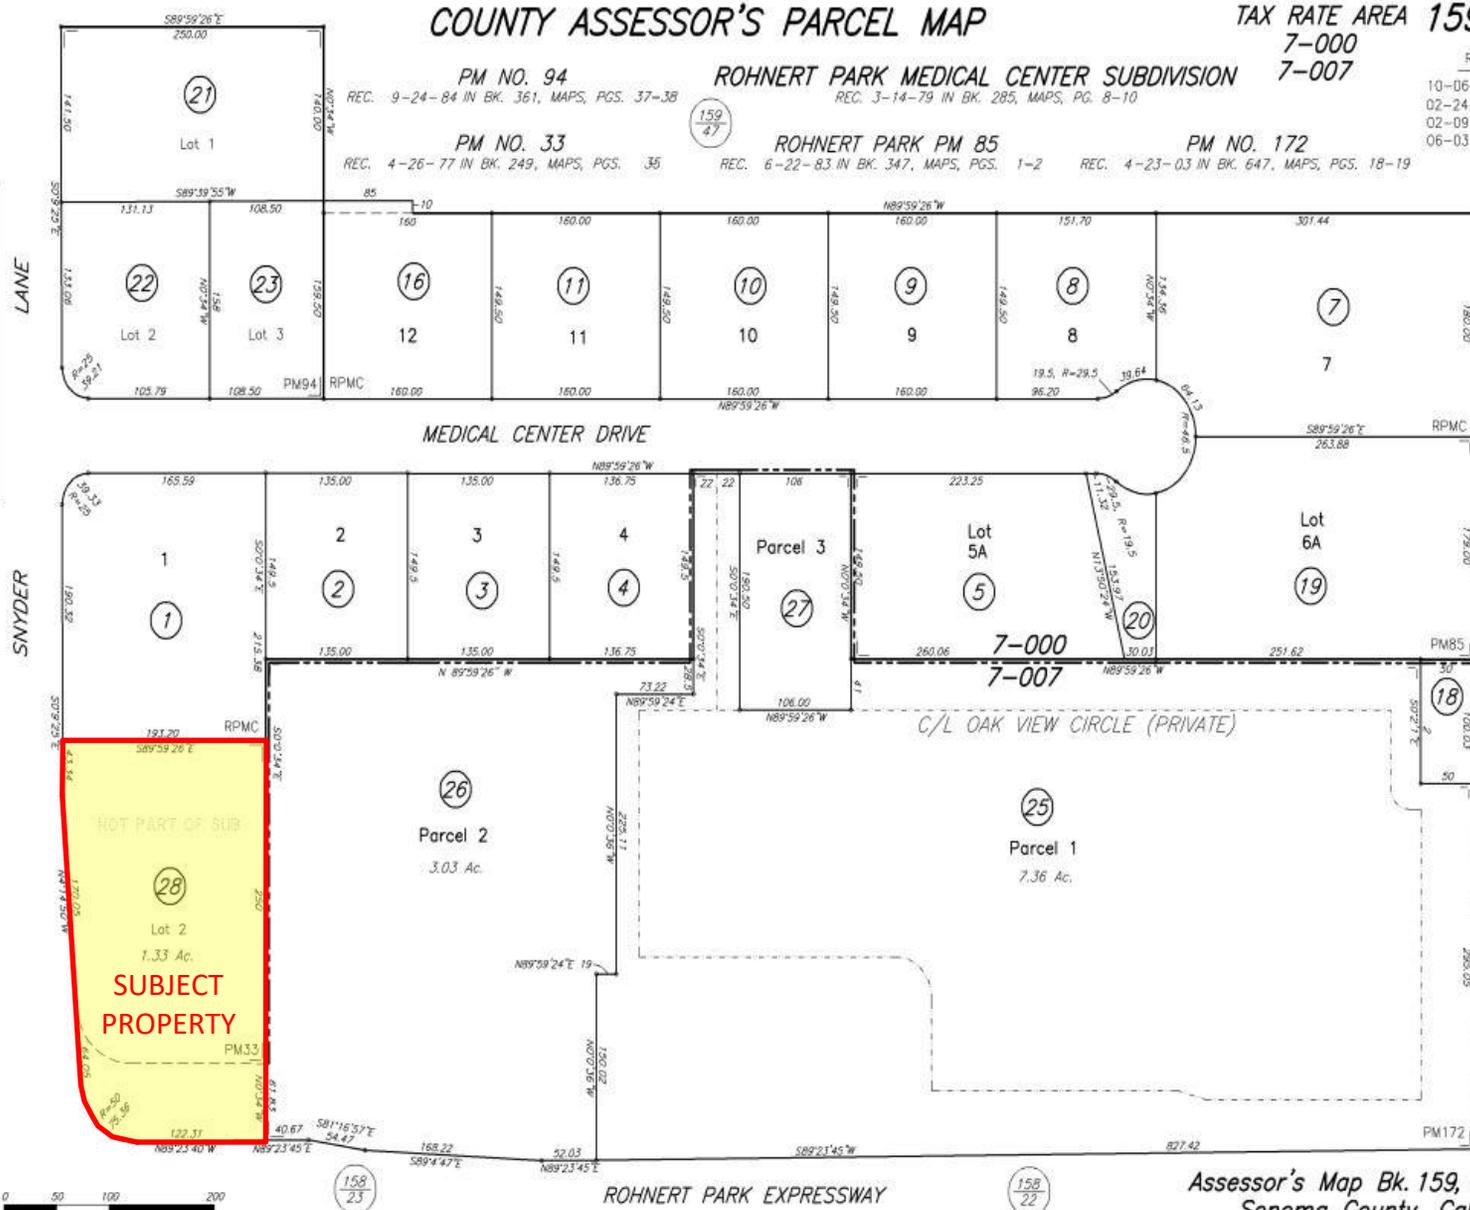


SCALE: 1"=100'

NOTE: Assessor's parcels do not necessarily constitute legal lots. To verify legal parcel status, check with the appropriate city or county community development or planning division.

Assessor's Map Bk. 159, Pg. 46
Sonoma County, Calif. (ACAD)
KEY 10-6-03=27 LSL




FLOOR PLAN

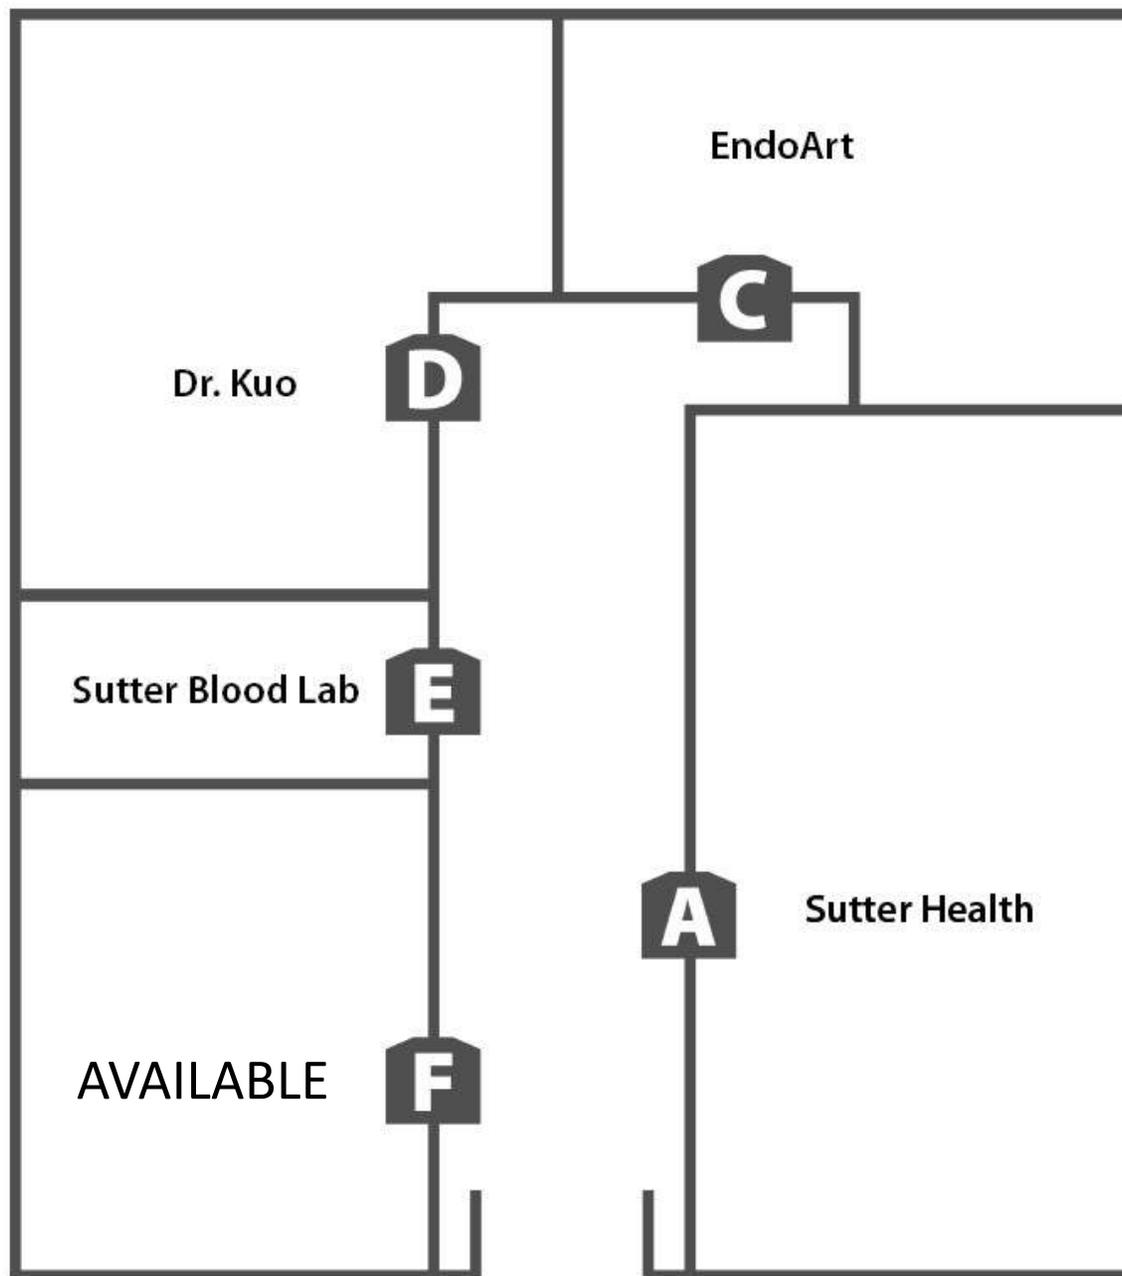



EXCESS LAND

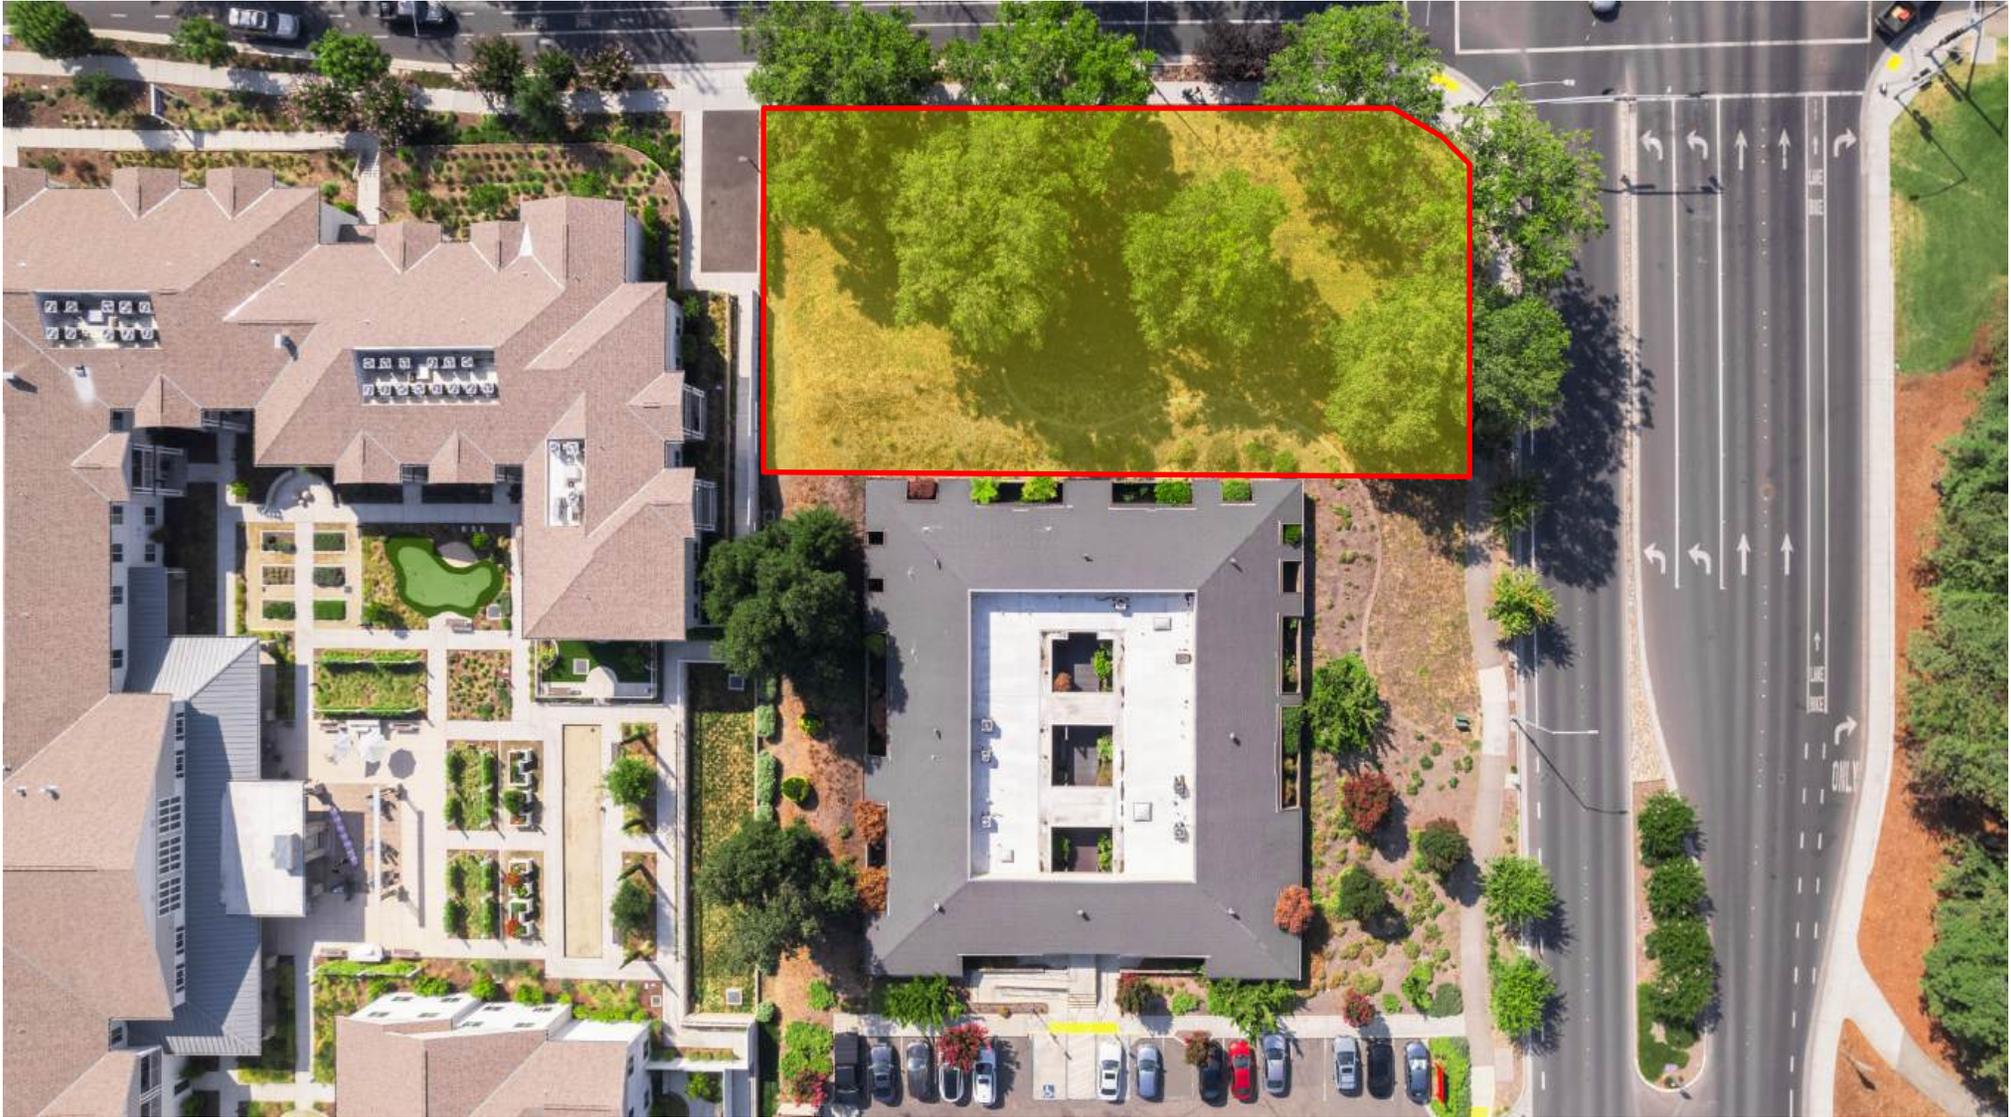

This parcel contains a significant amount of excess land, offering possibilities for potential future development.

The above information, while not guaranteed, has been secured from sources we believe to be reliable. This is not an offer to sell or lease and is subject to change or withdrawal. Any interested party should verify the status of the property and the information herein.



PHOTOS



The above information, while not guaranteed, has been secured from sources we believe to be reliable. This is not an offer to sell or lease and is subject to change or withdrawal. Any interested party should verify the status of the property and the information herein.





PHOTOS



The above information, while not guaranteed, has been secured from sources we believe to be reliable. This is not an offer to sell or lease and is subject to change or withdrawal. Any interested party should verify the status of the property and the information herein.



MAPS

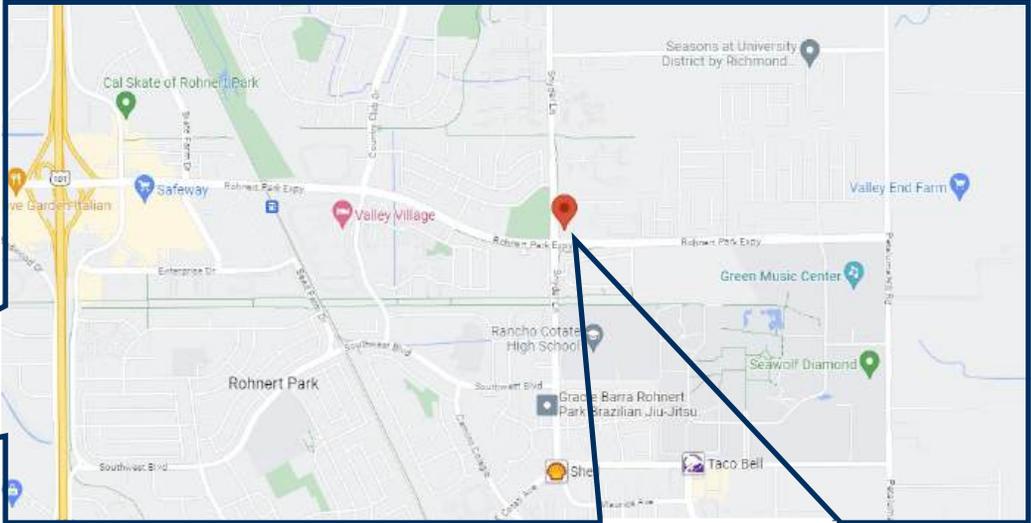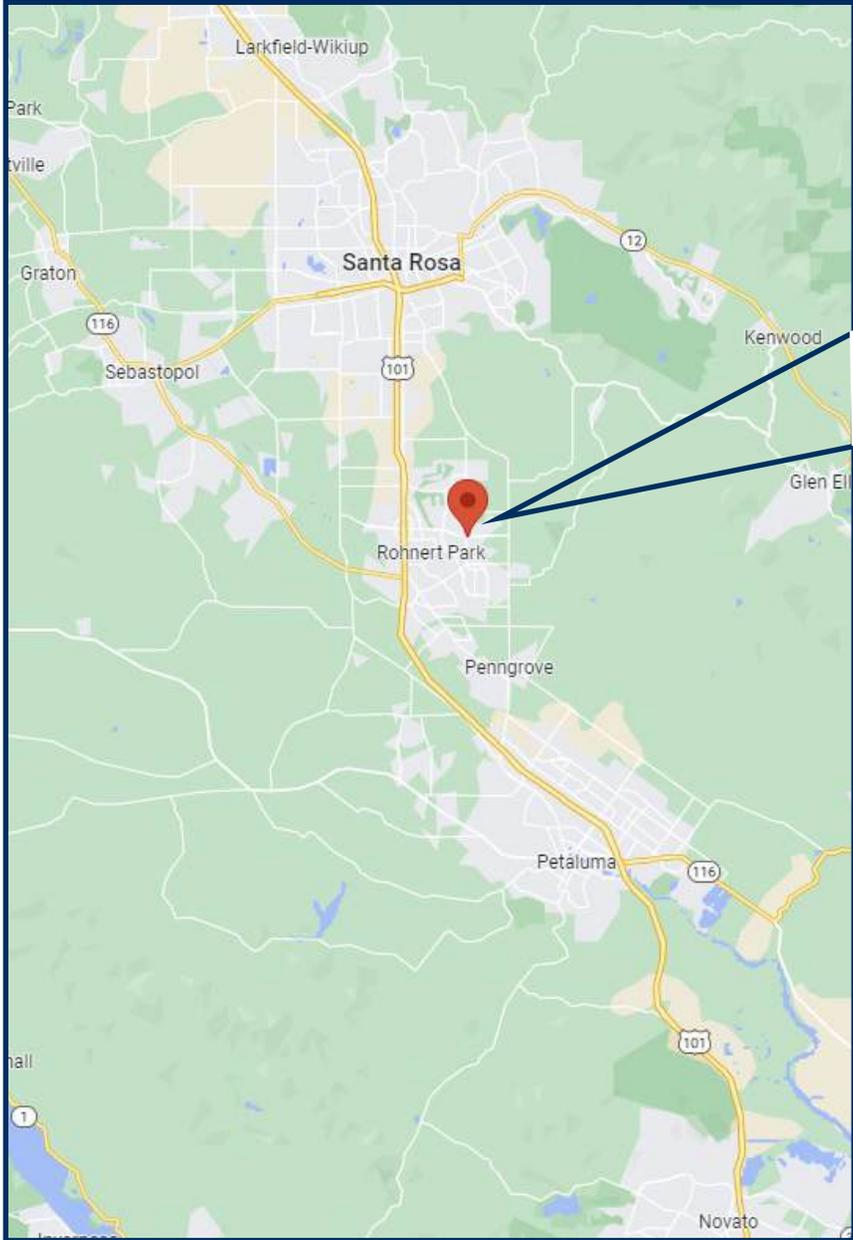

The above information, while not guaranteed, has been secured from sources we believe to be reliable. This is not an offer to sell or lease and is subject to change or withdrawal. Any interested party should verify the status of the property and the information herein.



LISTING TEAM



Nick Abbott, CCIM
 CA BRE # 01357548
 Direct: 707-529-1722
 Office: 707-523-2700
 Email: Nabbott@NorthBayProp.com



William Severi, CCIM, CPM
 CA BRE # 01000344
 Direct: 707-360-4455
 Cell: 707-291-2722
 Email: William@NorthBayProp.com

North Bay Property Advisors

Santa Rosa Office

2777 Cleveland Ave. Suite 110

Santa Rosa, CA 95403

707-523-2700

www.NorthBayProp.com

