


ROOM LAYOUT PLAN: FIRST FLOOR  
SCALE N.T.S.



DRAWING TITLE:	ROOM LAYOUT PLAN: FIRST FLOOR	RL1
SCALE:	N.T.S.	
DATE:	4/20/23	
JOB:		
1000 S HAMILTON STREET		
LOCKPORT, IL 60441		

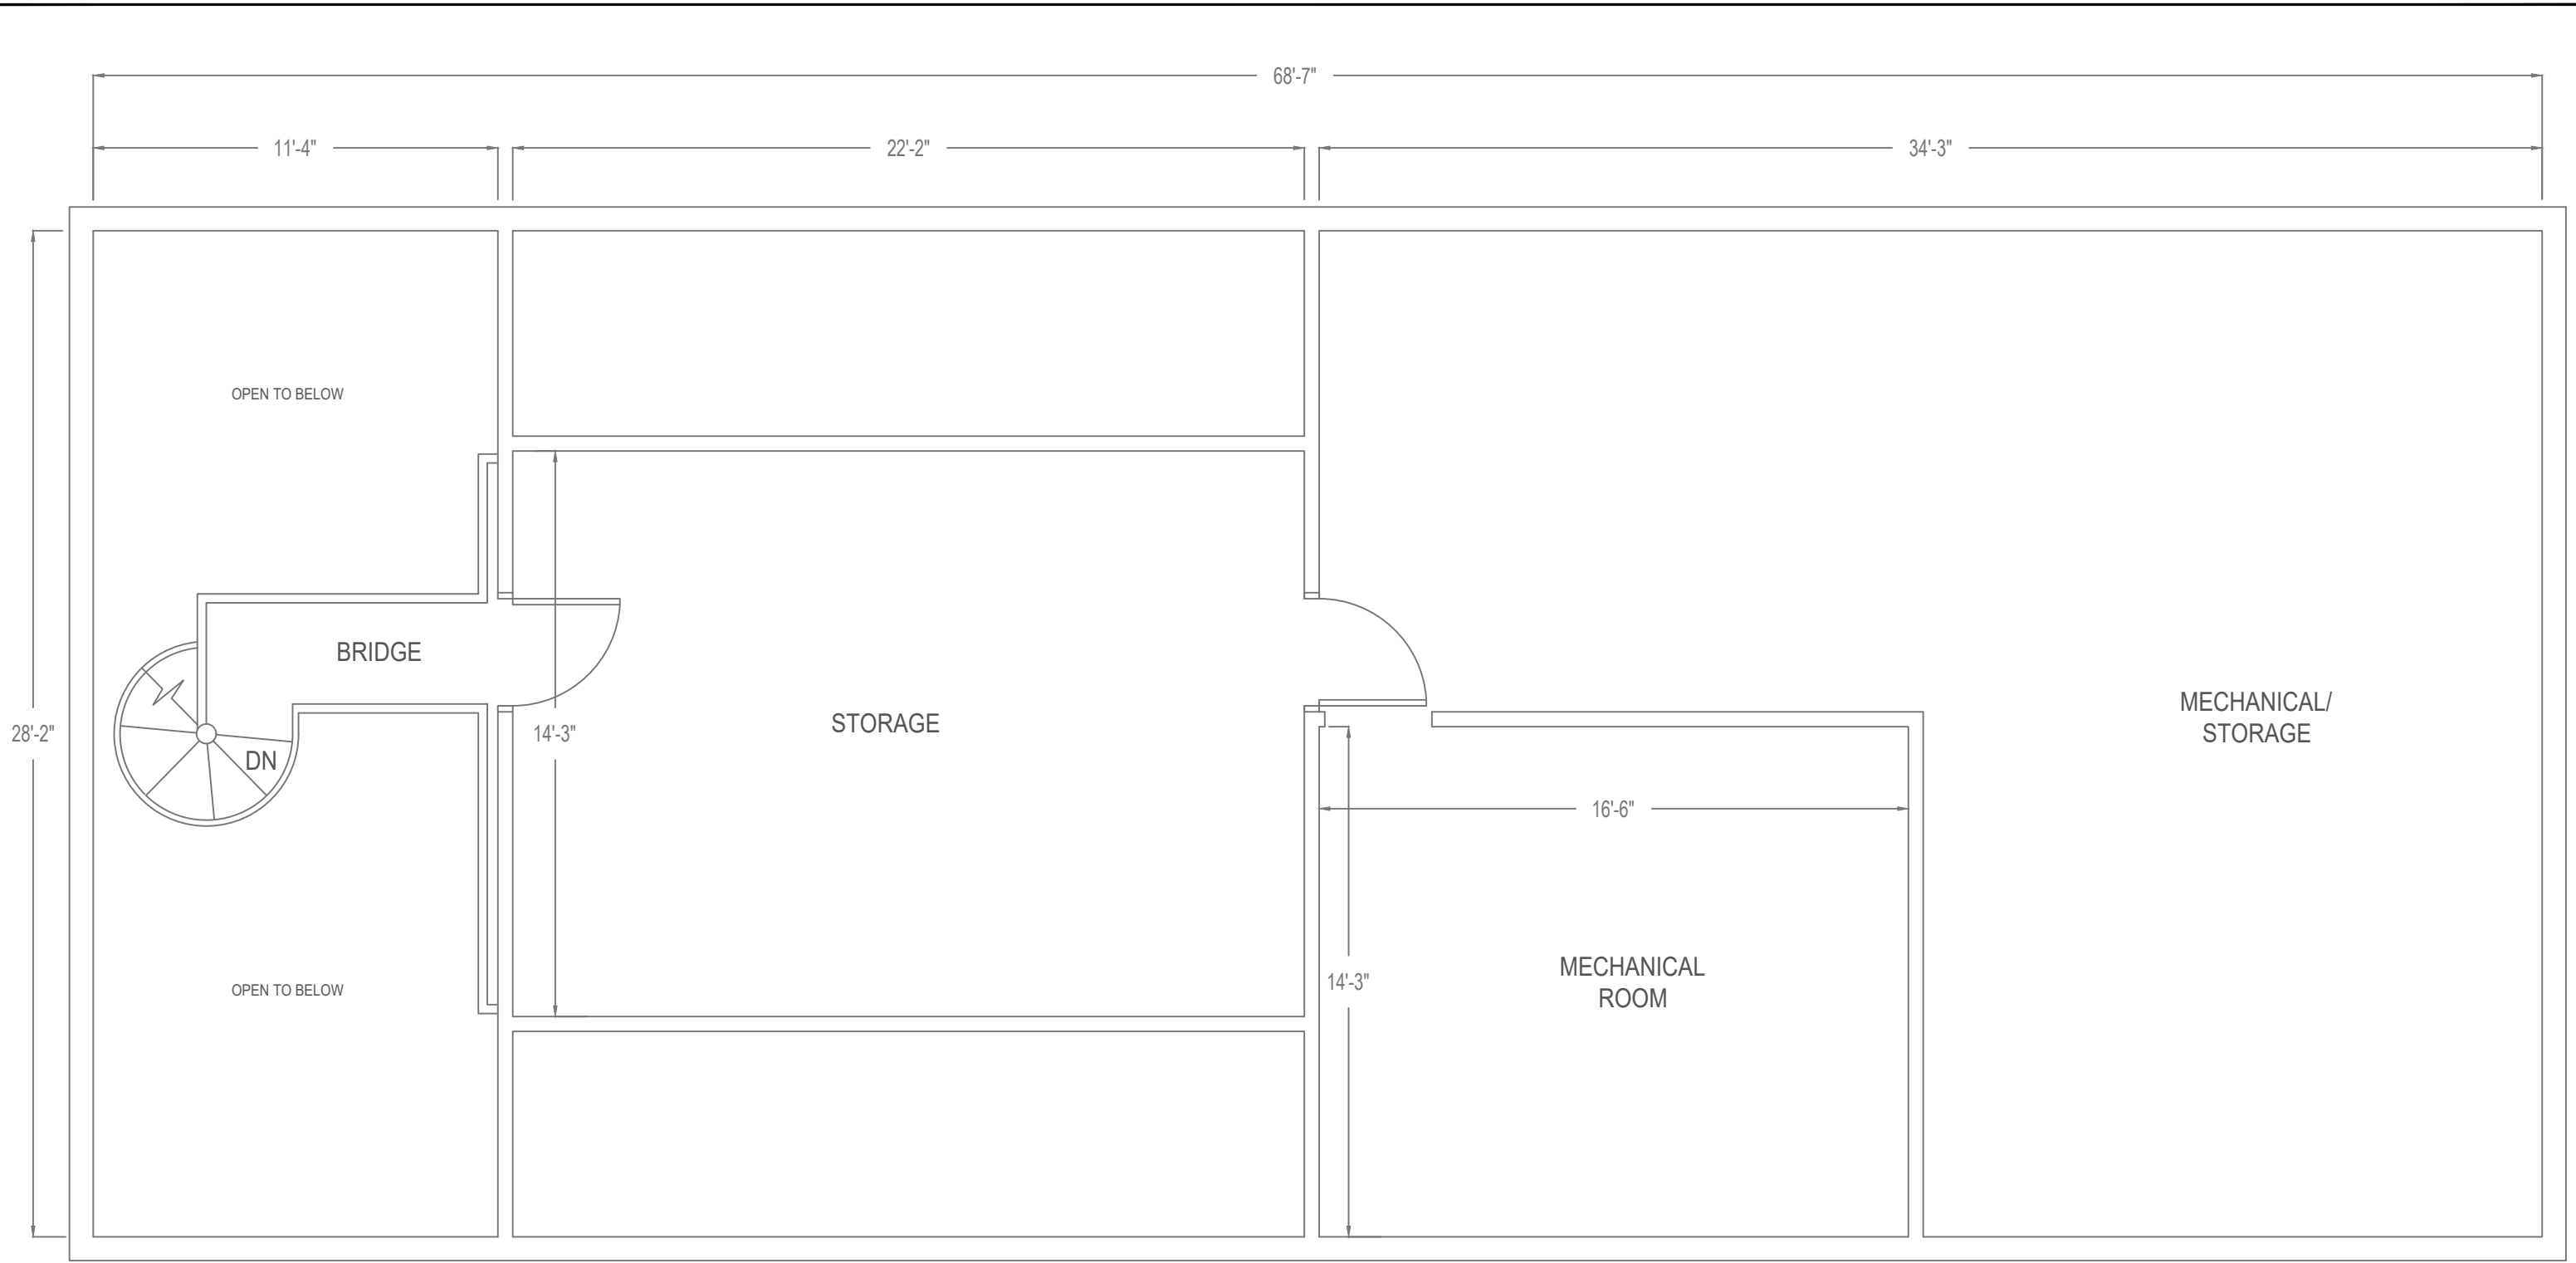

ROOM LAYOUT PLAN: SECOND FLOOR  
SCALE N.T.S.



DRAWING TITLE:	ROOM LAYOUT PLAN: SECOND FLOOR
SCALE:	N.T.S.
DATE:	4/20/23
JOB:	1000 S HAMILTON STREET LOCKPORT, IL 60441

RL2