


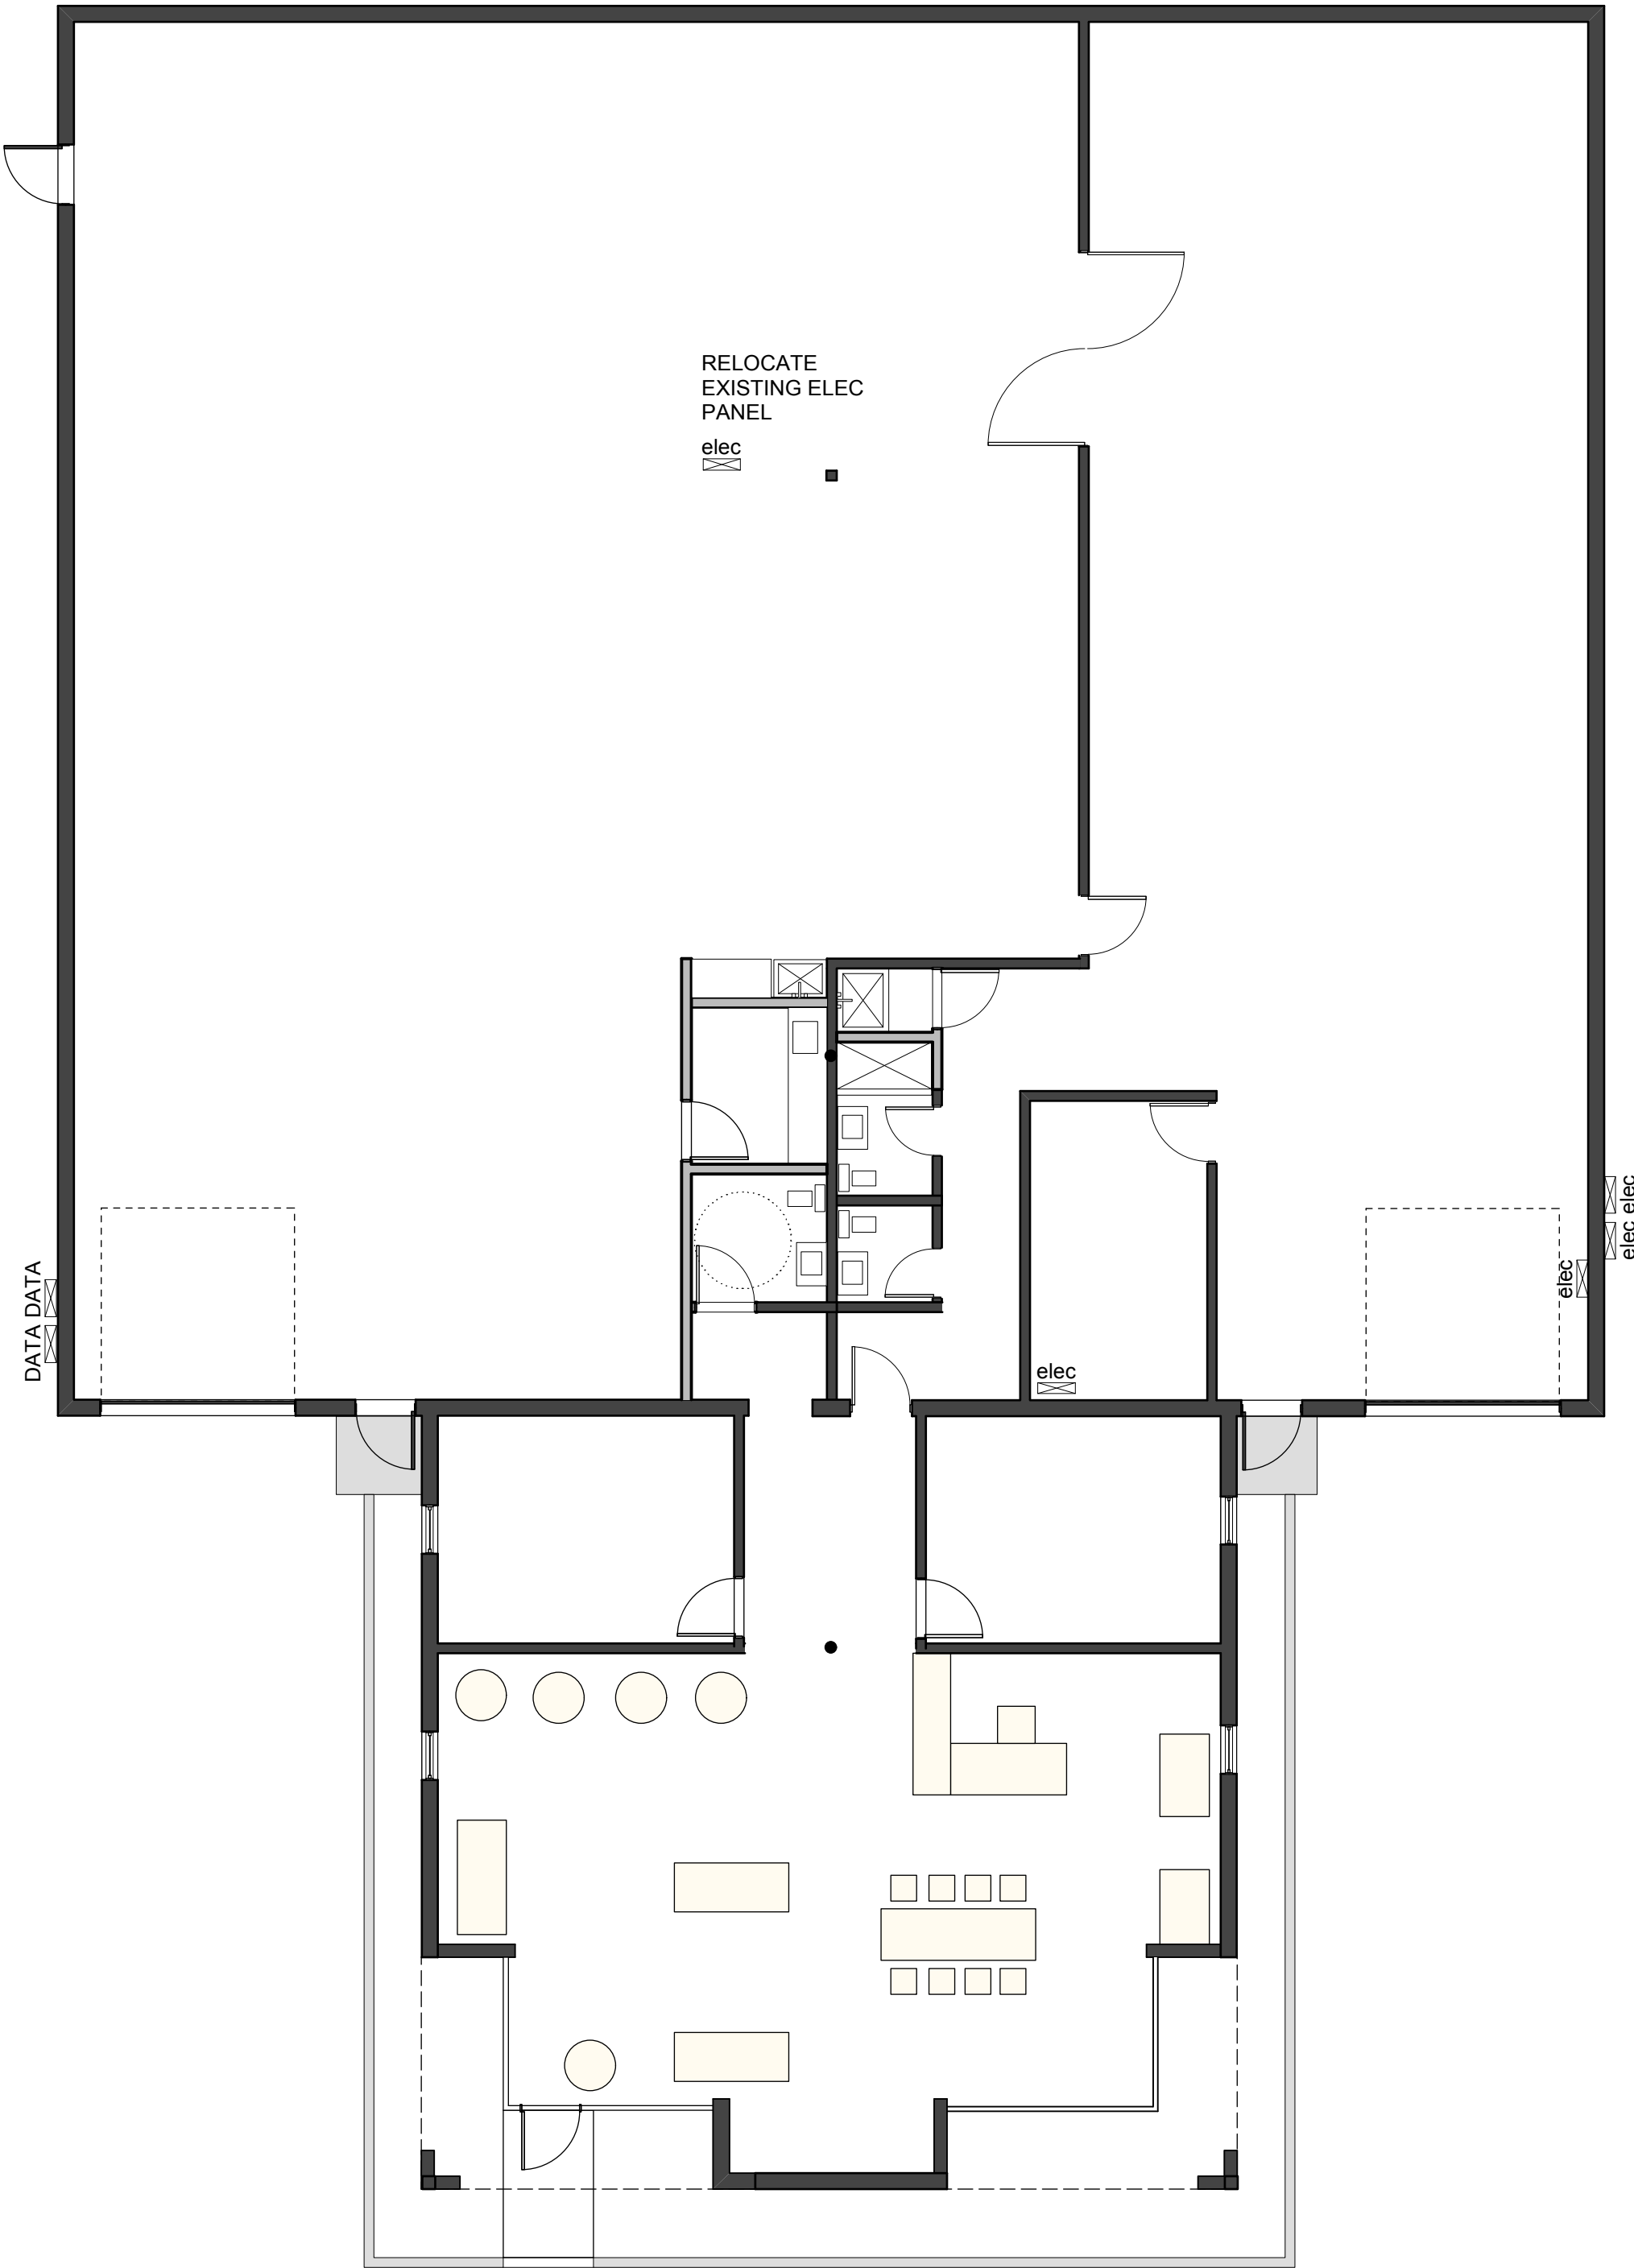

PROPOSED PLAN

Scale: 1/8" = 1'-0"