




insight  
design

2930 Northeast  
2nd Court  
Miami, Florida  
33137  
305.545.4964

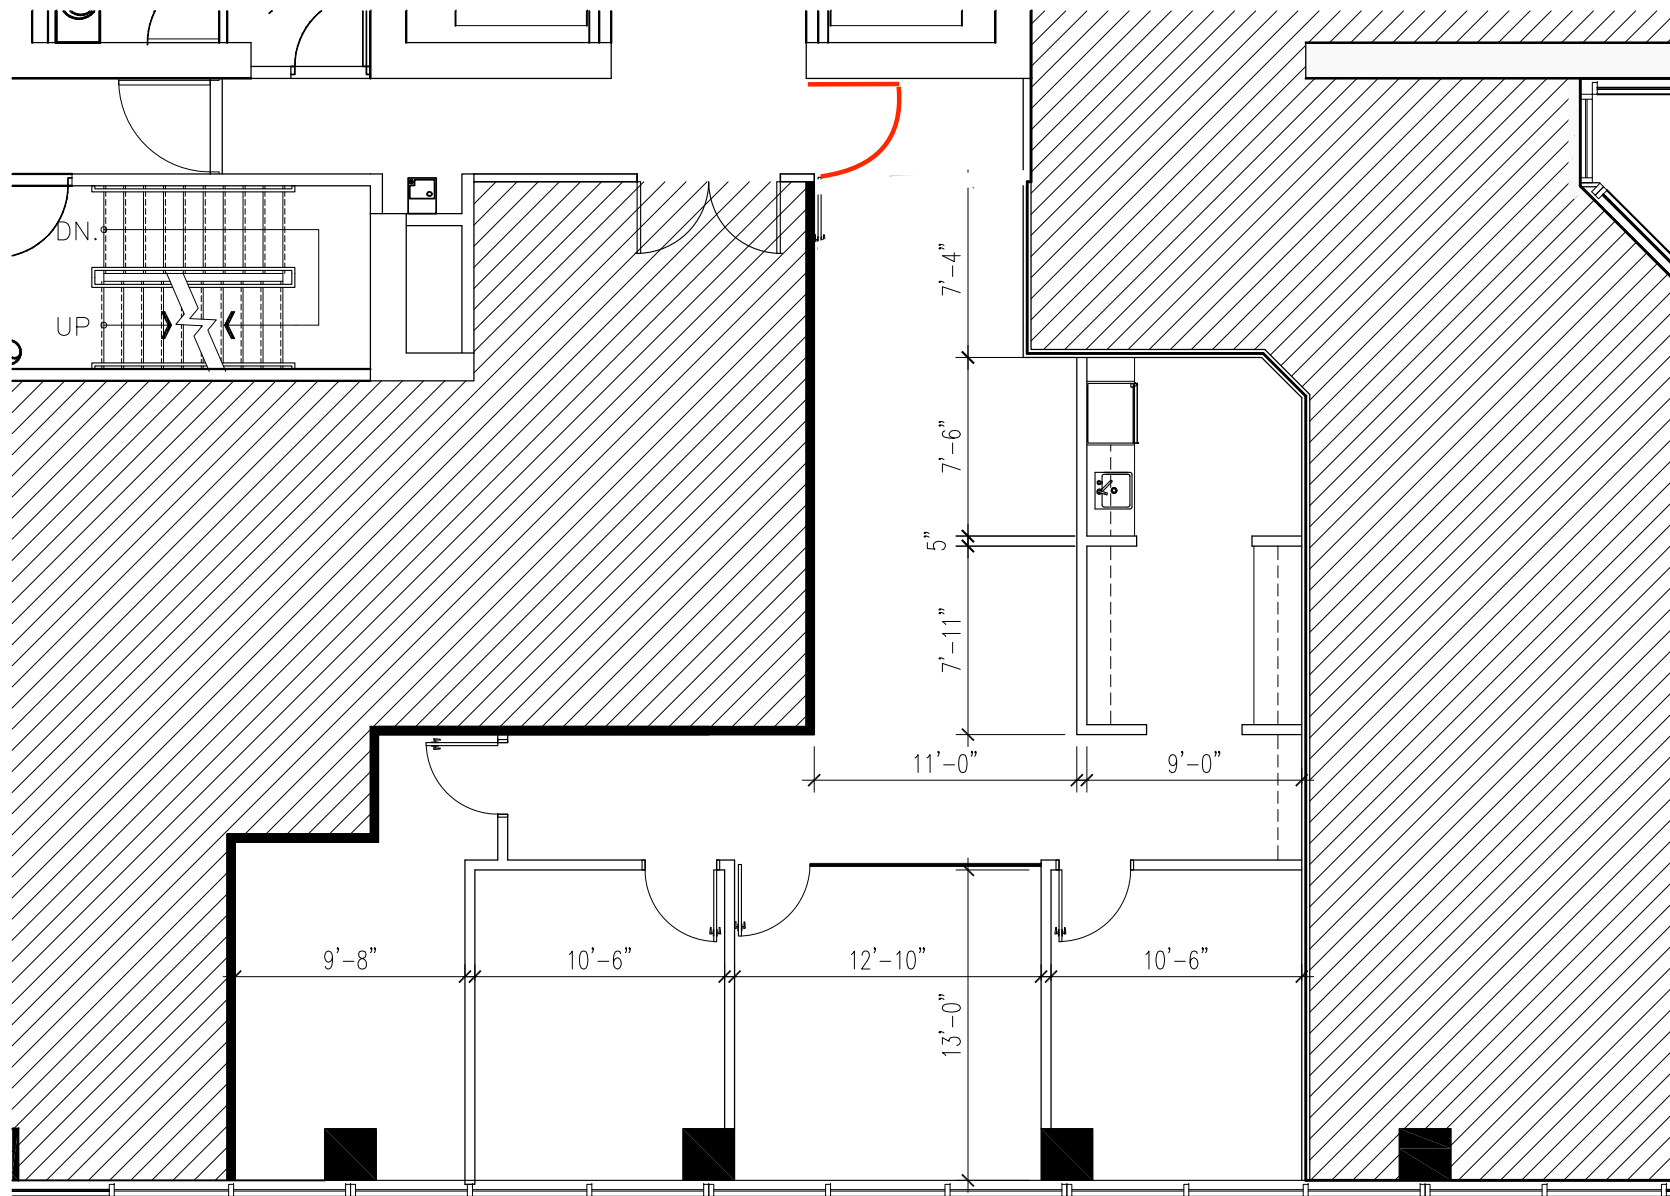

C o r a l W a y

# 1200 Brickell

03.02.2017

Proposed Space Plan / Suite F

N.T.S.



PROJECT NO:	0032-42
DRAWN BY:	I.M.
DATE:	03/02/17
SCALE:	N.T.S.
SHEET NO:	SK-1F