



Project
389 Maple St.
389 Maple St.
Akron, Oh 44302
Prepared For:
Prestige



Loomis Companies
830 E. 222nd Street
Euclid, OH 44123
216.938.6671

Keyed Plan

No.	Description	Date


Project No. Project Number



Sheet Title

Basement

Sheet Number

A101

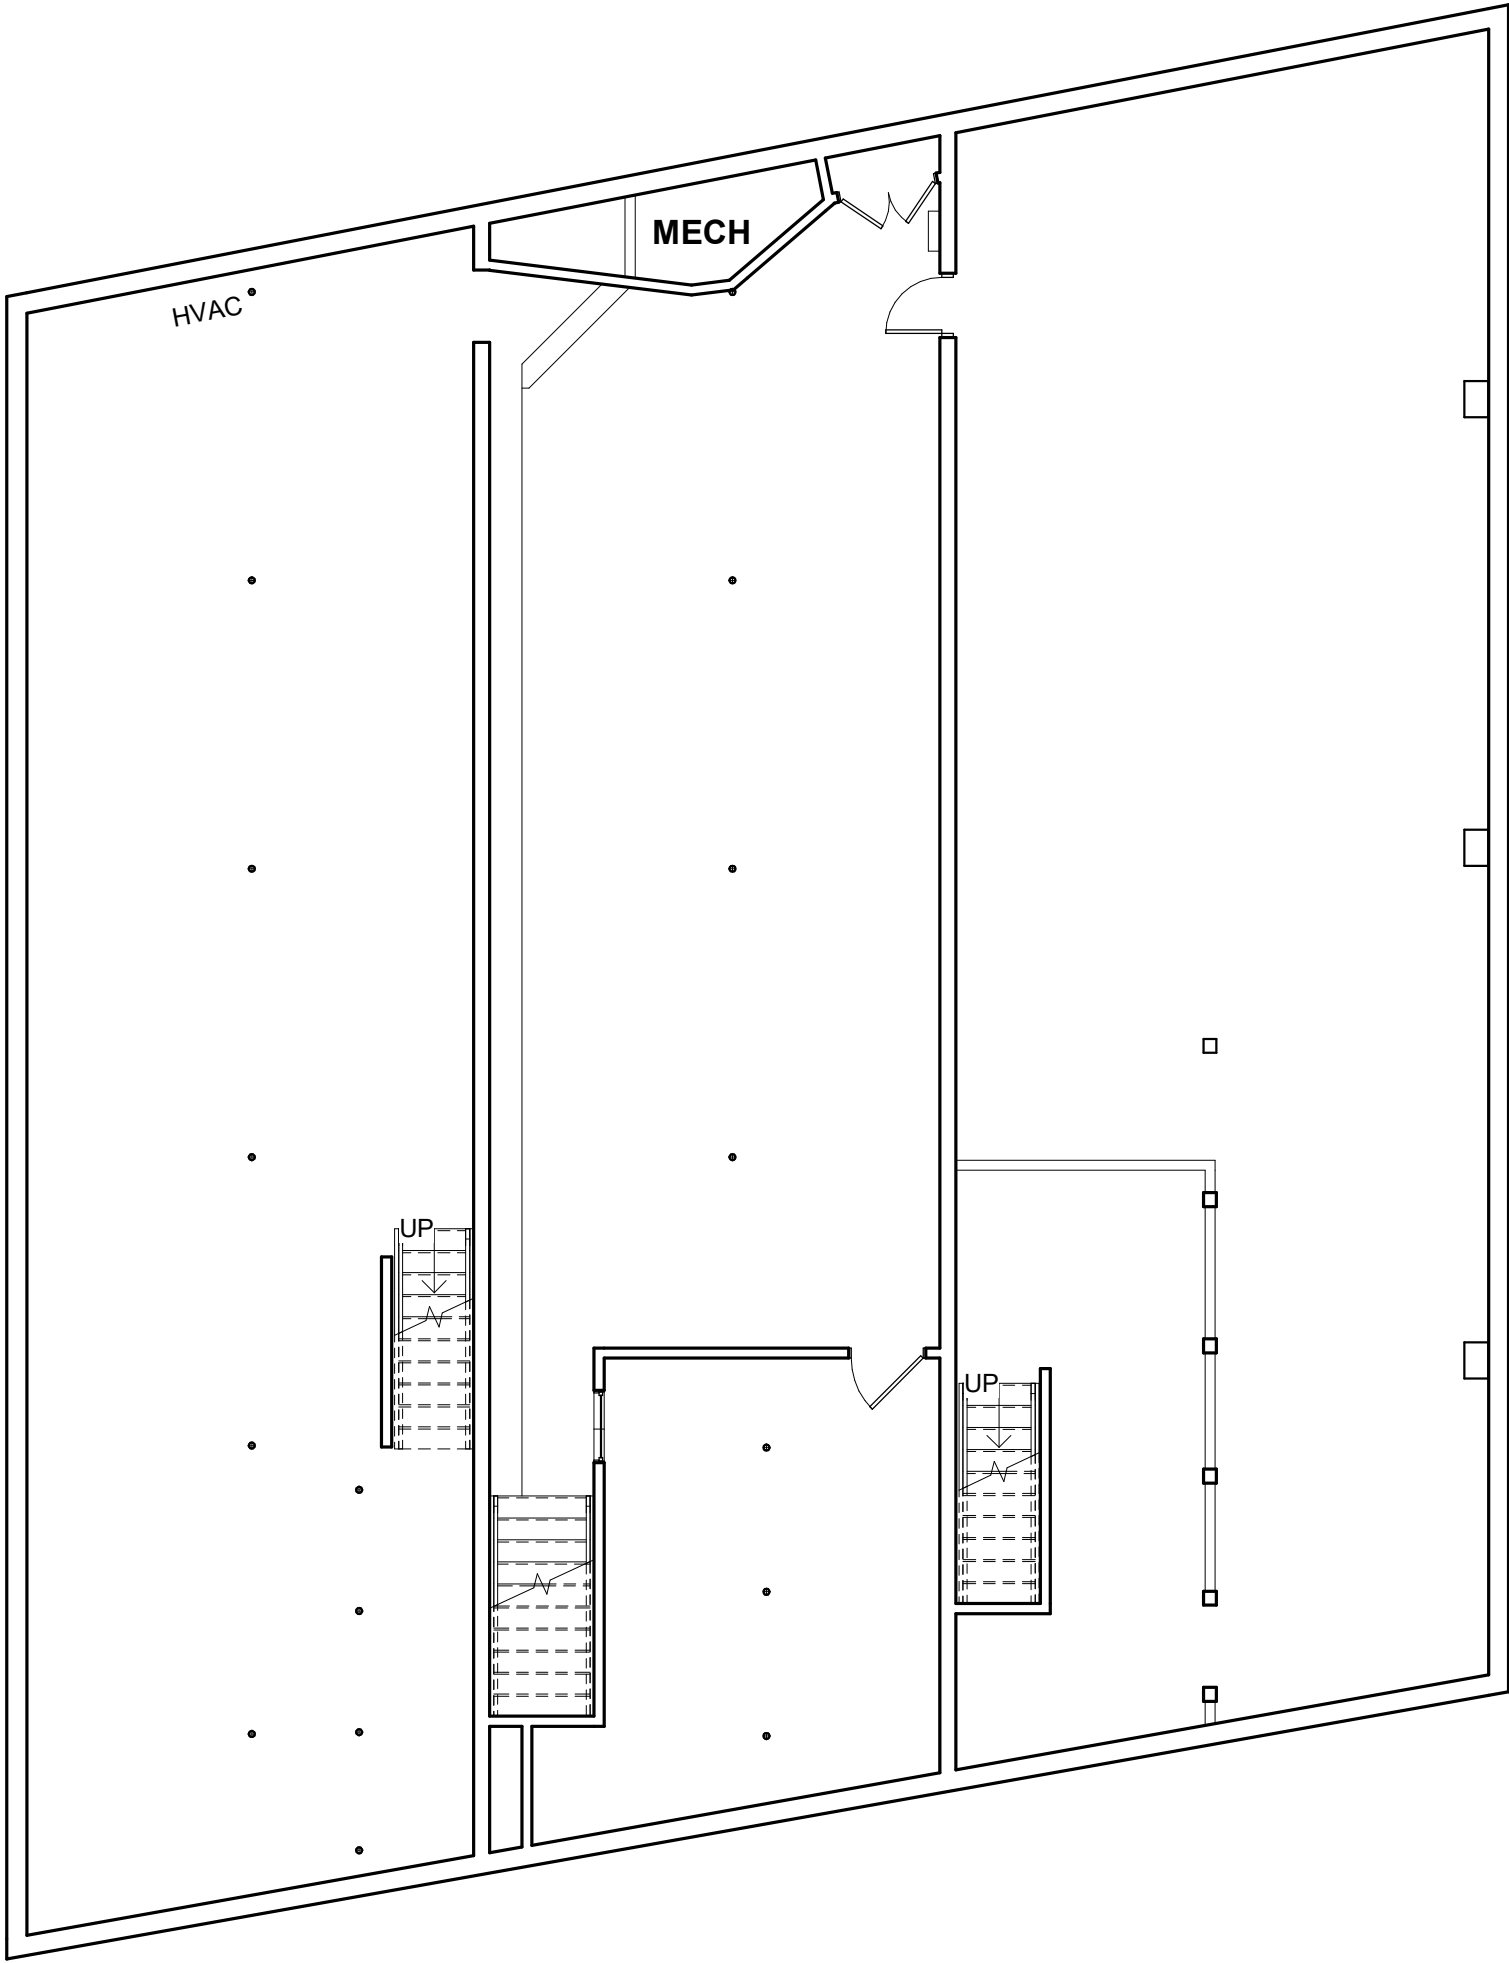

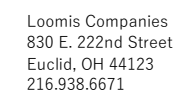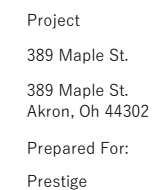

Keyed Plan

[illegible]


Project No.	Project Number
-------------	----------------

Sheet Title



Ground Level

Sheet Number

A102

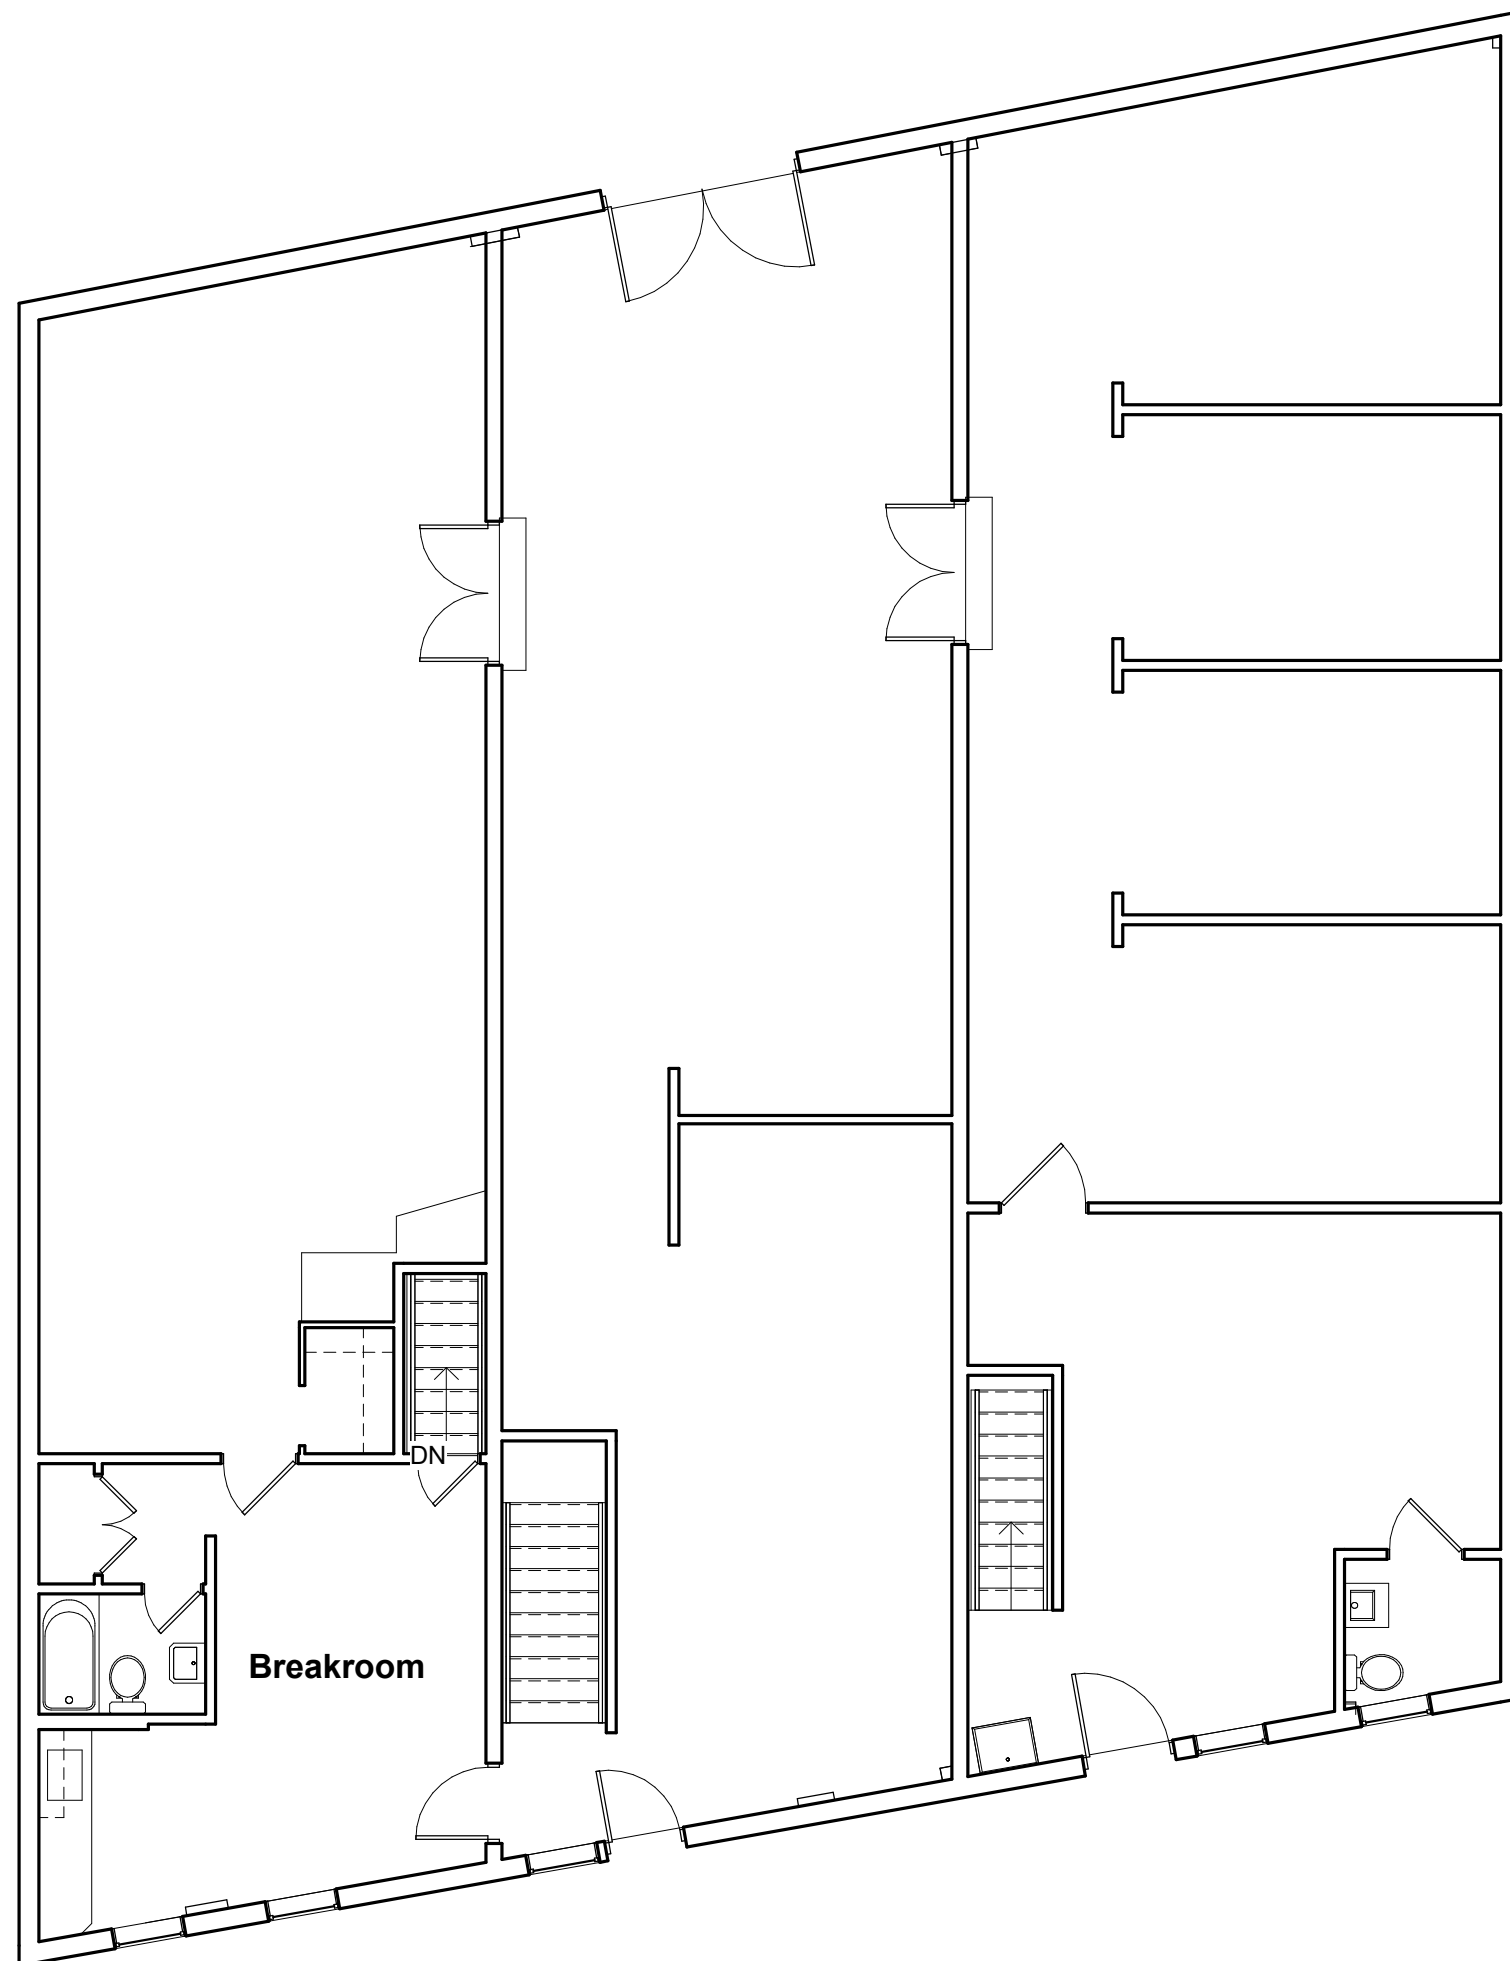

1 Ground Floor
1/8" = 1'-0"

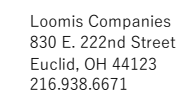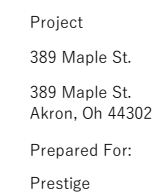

Keyed Plan

[illegible]


Project No.	Project Number
-------------	----------------

Sheet Title

Total Area

Sheet Number

A103

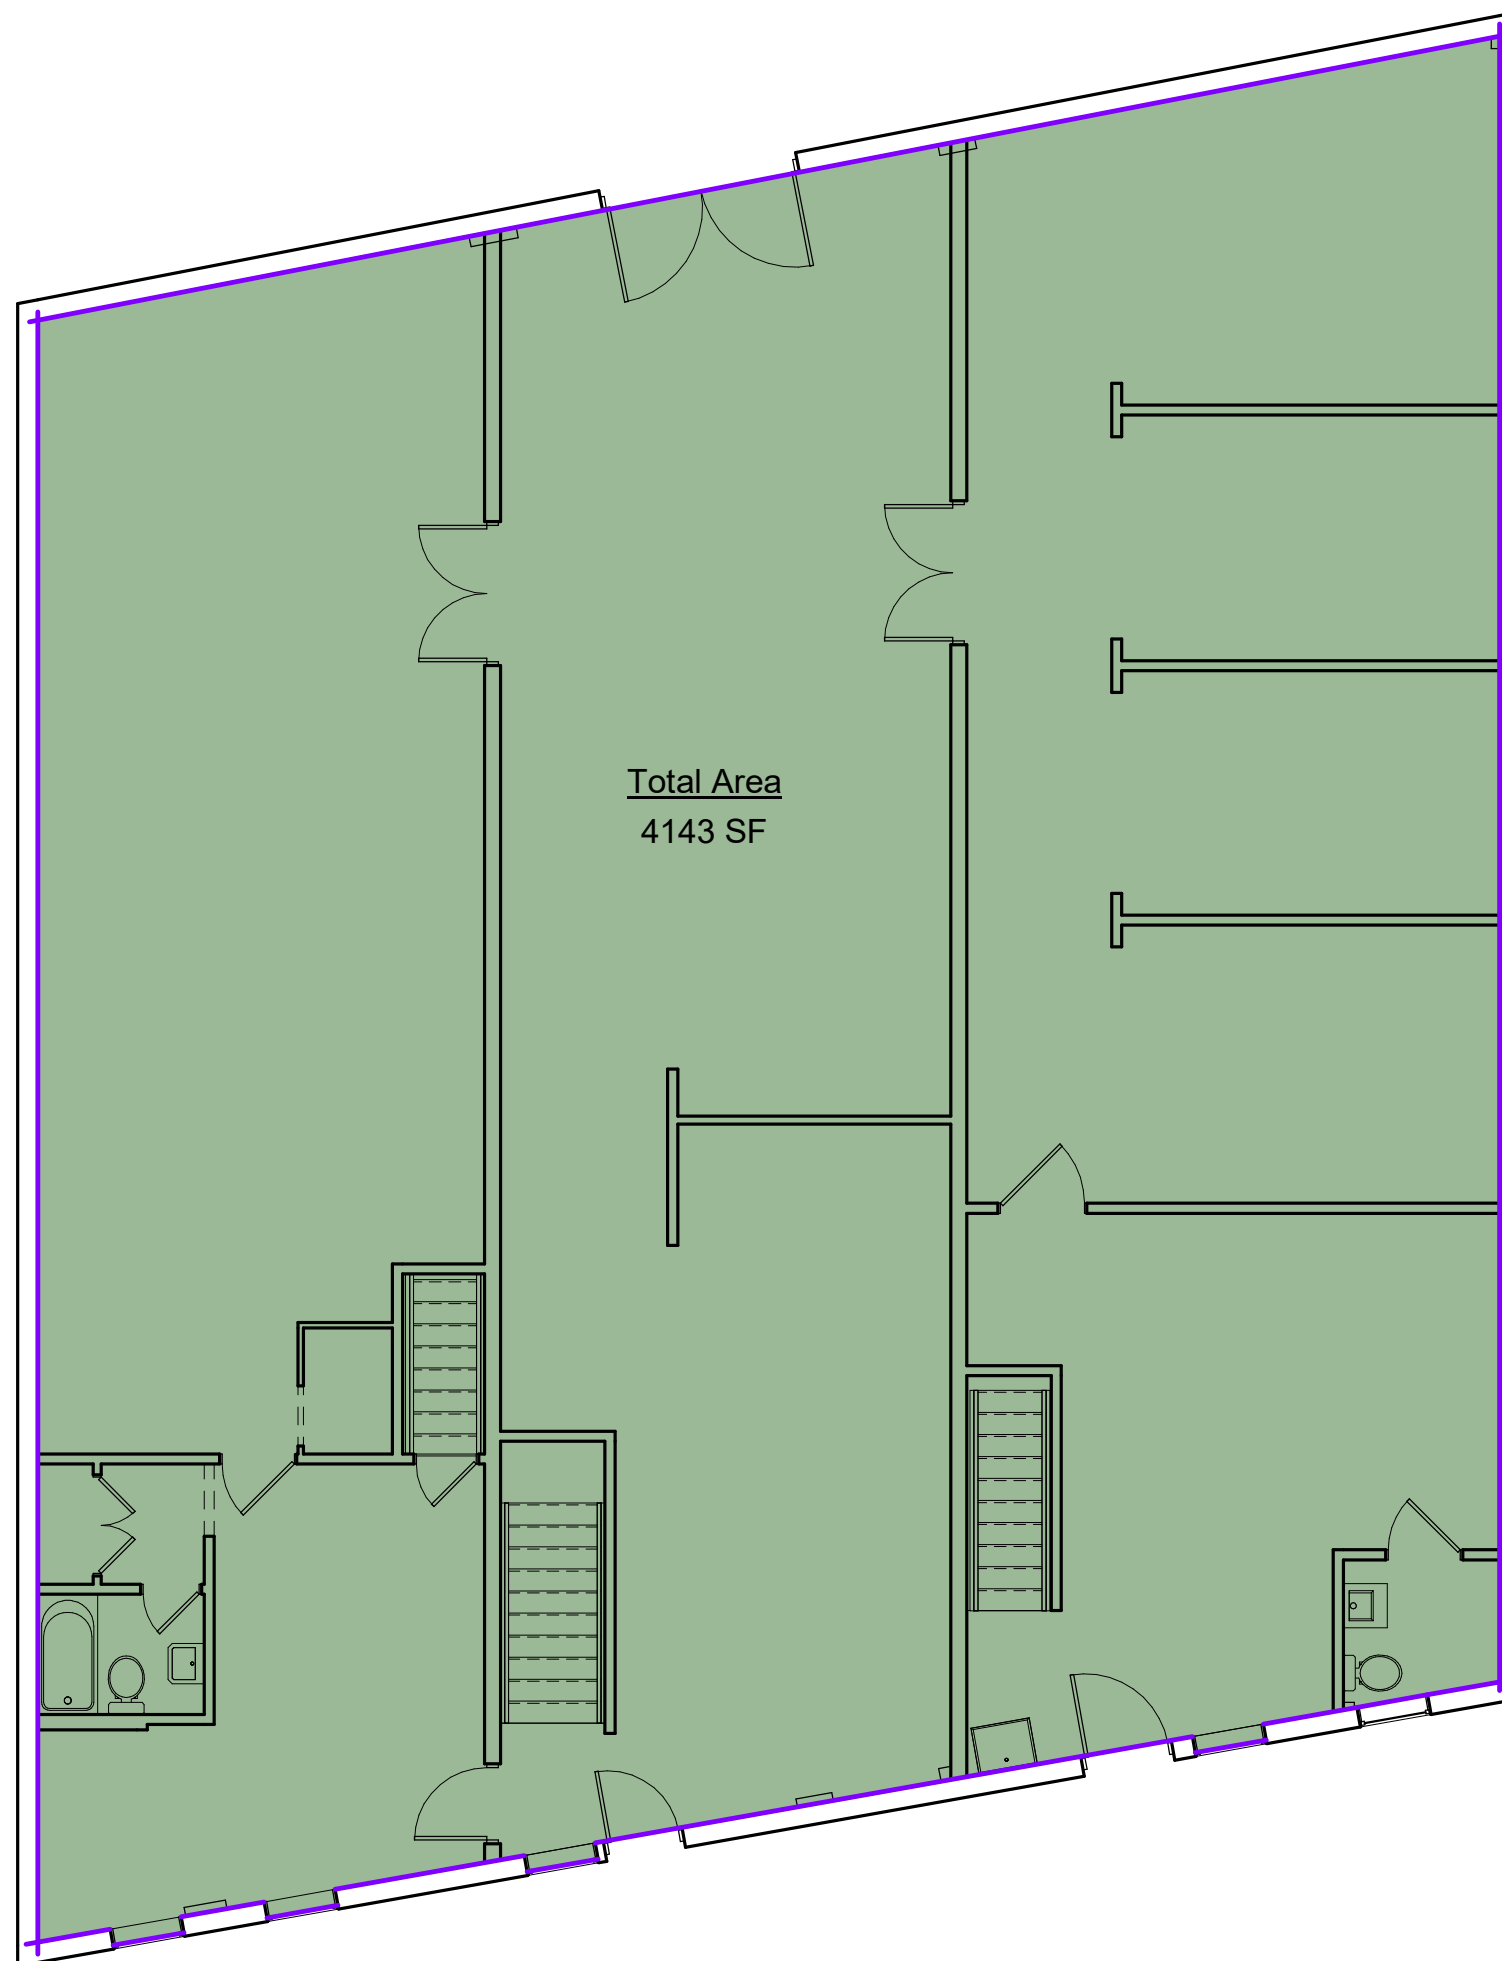

1 Ground Floor
1/8" = 1'-0"