


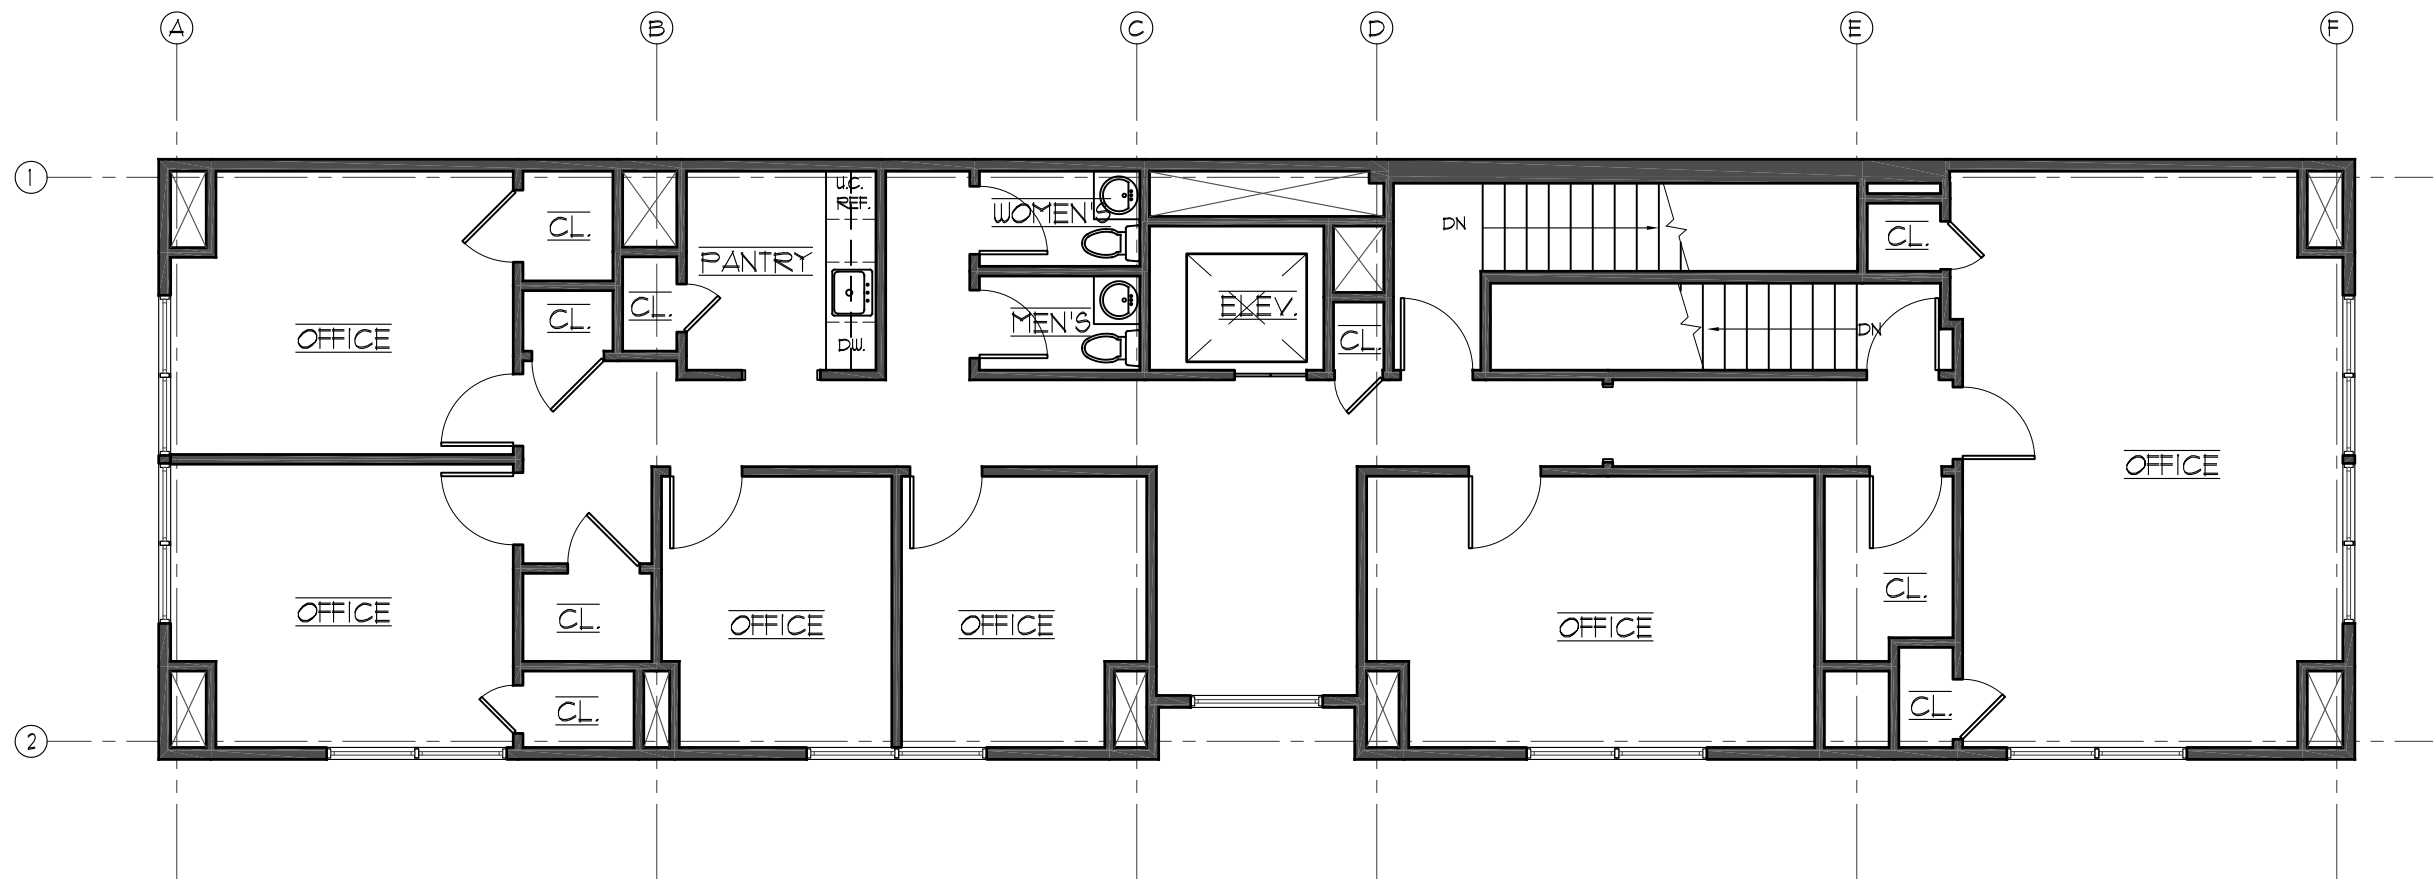

SUTTON LAND LLC

1037 EAST PUTNAM AVE.
RIVERSIDE, CT

RIDBERG + Associates

Ridberg & Associates,
Architects, PC
20 Church Street, Suite A4
Greenwich, CT 06830
203 625 0491
203 625 0621 (FAX)
www.ridarch.com

DRAWING : THIRD FL. PLAN - EXHIBIT 'A'

PROJECT NO : 21038

SCALE : 1/8" = 1'-0"

DATE : APRIL 26, 2022

DRAWN BY : R/CJR

DWG NO

EXH.A