

\$2.30 PSF (\$0.70 NNN PSF) | For Lease

SCOTTSDALE PLAZA



BRETT RATHER

+1 702 575 1645

brett.rather@cast-cap.com

License # NV-S.0174245.LLC

CHRIS CLIFFORD

+1 702-802-4660

chris.clifford@cast-cap.com

License # NV-S.0067842.PC

STEVE NEIGER, CCIM

+1 702 592 7187

steve.neiger@cast-cap.com

License # NV-B.0146583.LLC

CAST
CAPITAL PARTNERS

PROPERTY HIGHLIGHTS

Scottsdale Plaza is located on the northeast corner of South Maryland Parkway and East Pebble Road, less than one mile from the I-215 beltway in the Silverado Ranch submarket.


PROPERTY FEATURES

- Recently Renovated Shopping Center and Pylon Signs
- Retail/Office space available from 1,186 SF to 3,599 SF
- Zoning: Local Business (C-1)
- Retail pads available for ground lease or build-to-suit
- Landlord Offering Free Rent & Tenant Improvement Dollars
- 24 Tesla Supercharging Stations Now Open
- EV Charging Stations Coming Soon!
- 272 New Multifamily Units Under Construction Directly Adjacent to Property

DEMOGRAPHICS

Claritas 2024

	1 MILE	3 MILES	5 MILES
POPULATION	19,811	146,939	321,426
HOUSEHOLD	7,522	58,109	125,088
AVG. HH INCOME	\$92,827	\$95,255	\$99,723

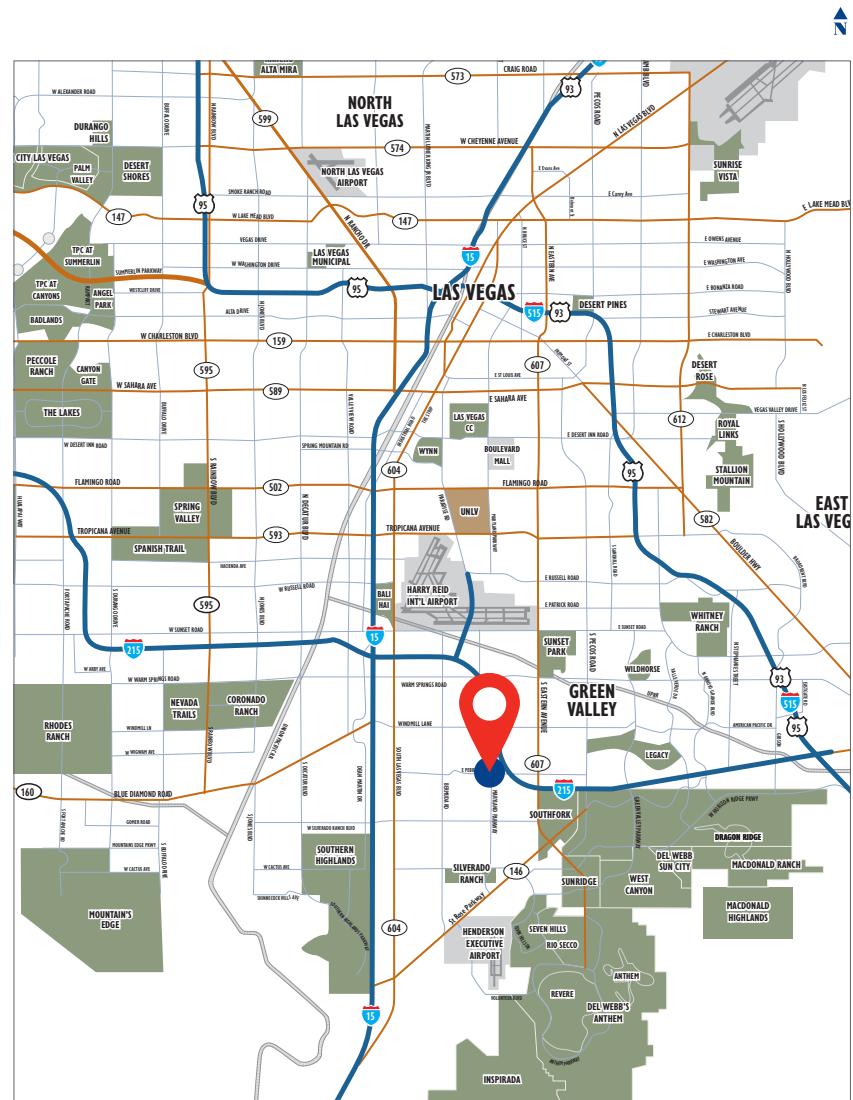


Conveniently located off Interstate 215, users are only moments from surrounding high-end master-planned communities.



AMENITIES MAP

Close proximity to many nearby restaurants and retail amenities, and minutes from St. Rose Hospital, Green Valley Ranch and The District making it the ideal location to do business.

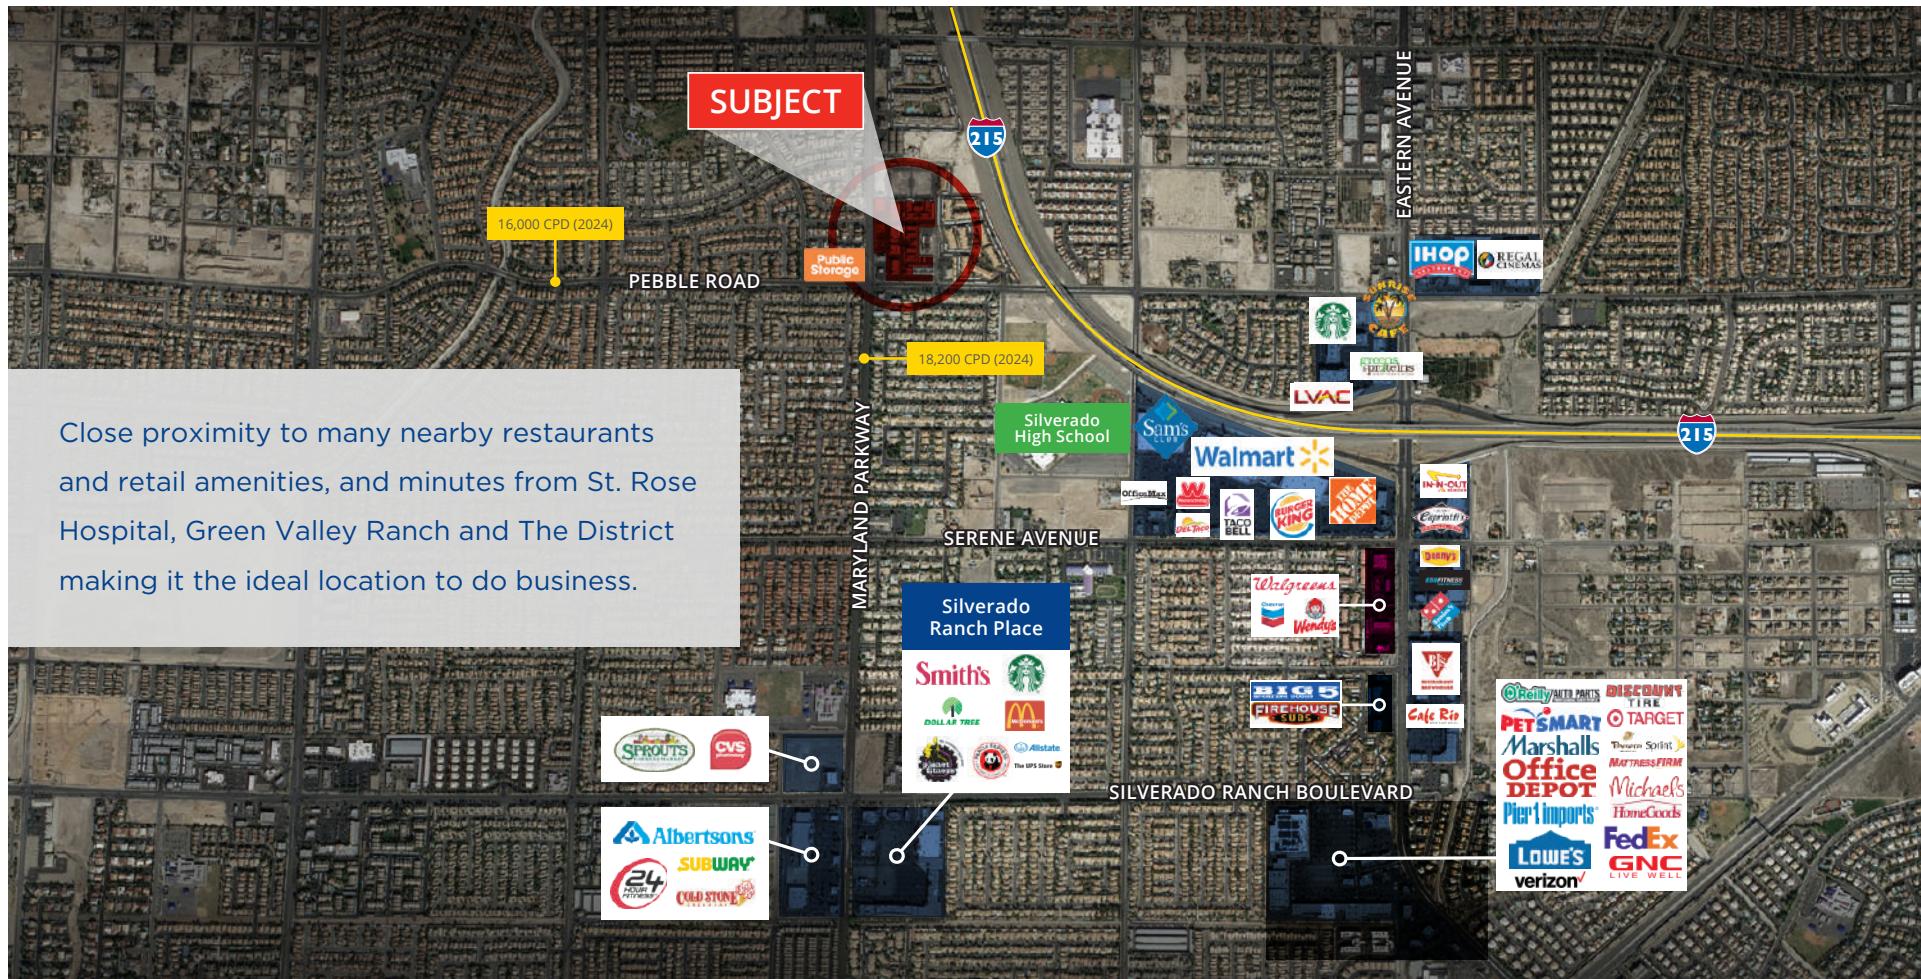

AERIAL MAP



Retail Buildings


Office Buildings

Development Pad Sites

Future Multi-Family

Not A Part

SITE PLAN

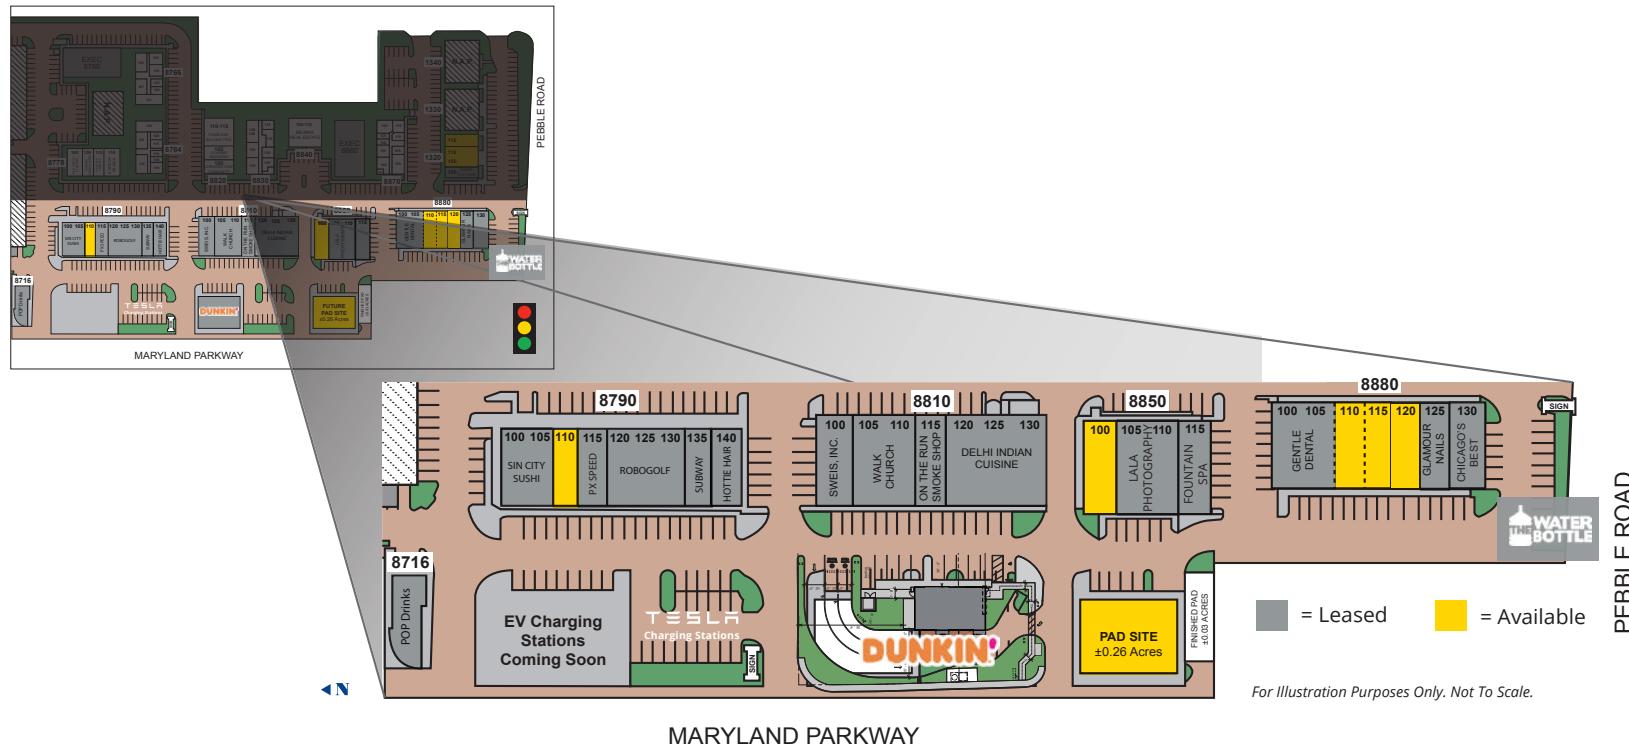

BUILDING 8790			
Suite	SF	Rate PSF	NNN
110	±1,186	\$2.30	\$0.70

BUILDING 8880			
Suite	SF	Rate PSF	NNN
110	±1,201	\$2.30	\$0.70
115	±1,201	\$2.30	\$0.70
120	±1,197	\$2.30	\$0.70


PAD SITES	
Acre	Comments
±0.26 Acre	Ground Lease / Build to Suit

BUILDING 8850			
Suite	SF	Rate PSF	NNN
100	±1,327	\$2.30	\$0.70

SITE FEATURES

TESLA

**24 TESLA SUPERCHARGING
STATIONS OPERATIONAL!**

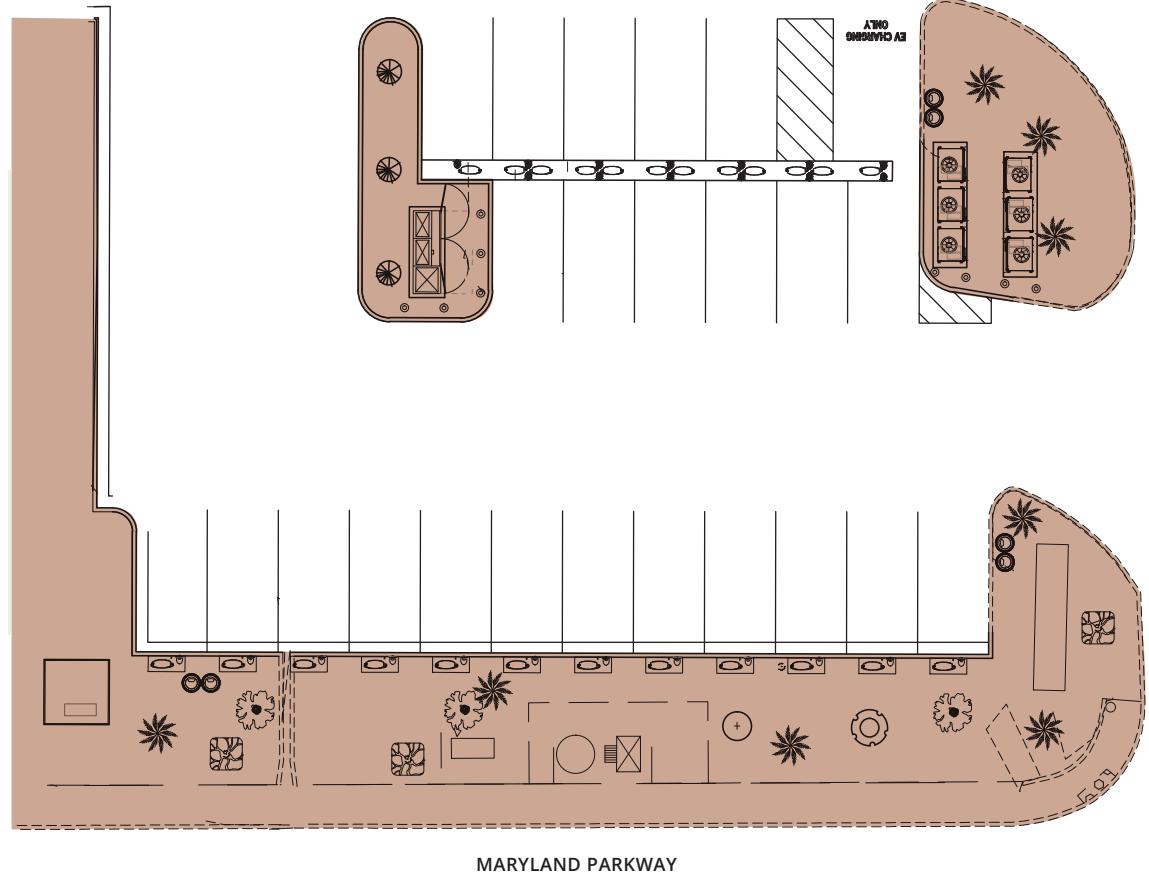


MARYLAND PARKWAY

For illustration purposes only. Not to scale 

**Building 8790
Suite 110**


±1,186 SF

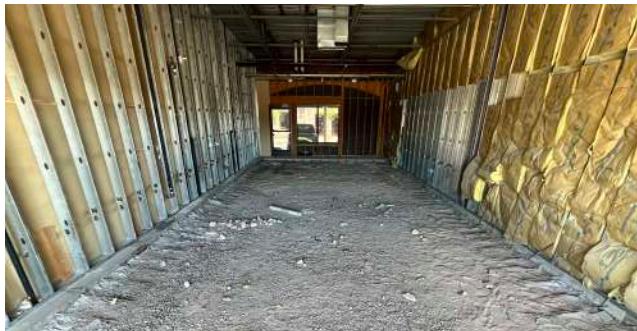

For Illustration Purposes Only. Not To Scale. 

Building 8850
Suite 100



±1,327 SF

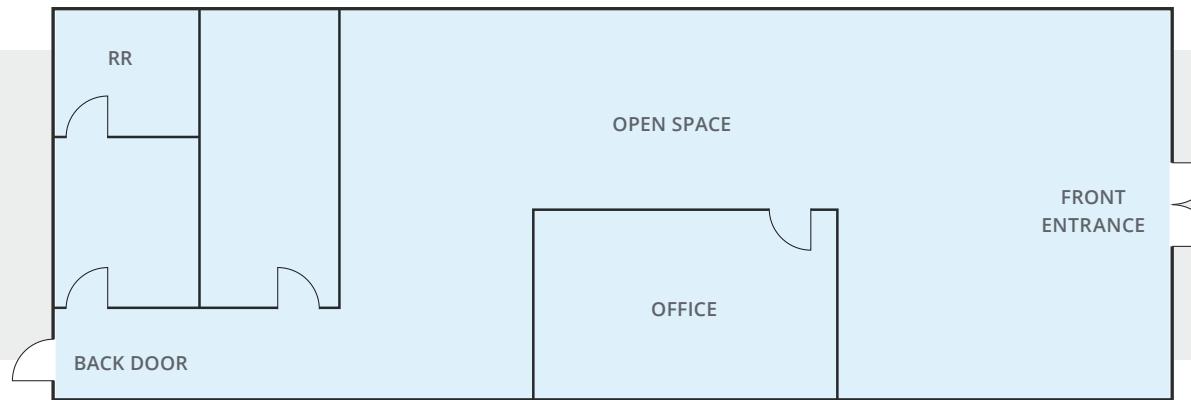

Building 8880
Suite 110-115

±2,402 SF


Divisible to
±1,201 SF - ±2,402 SF

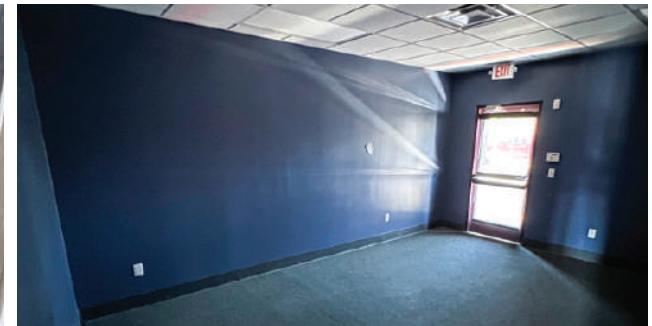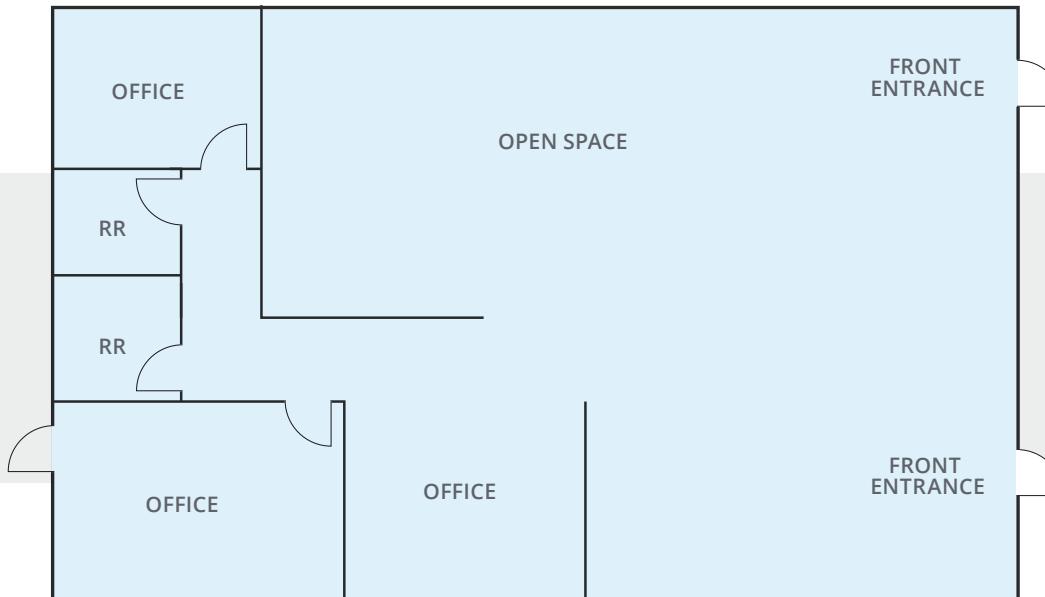

For Illustration Purposes Only. Not To Scale. 

**Building 8880
Suite 120**

±1,197 SF

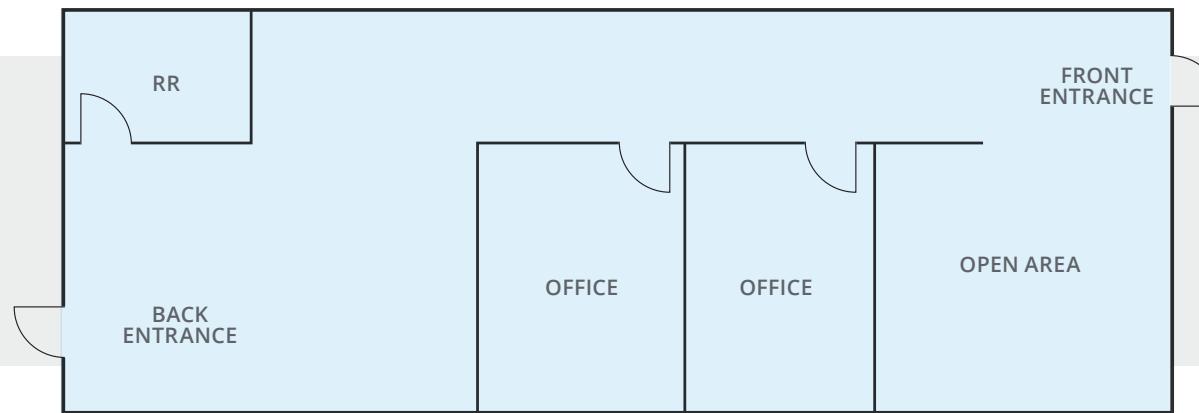



SCOTTSDALE PLAZA RETAIL

NEC MARYLAND PARKWAY & EAST PEBBLE ROAD, LAS VEGAS, NV 89123

CAST
CAPITAL PARTNERS



+1 702-802-4660
3560 Wynn Road
Las Vegas, NV 89103
www.Cast-Cap.com

FOR MORE INFORMATION, PLEASE CONTACT

BRETT RATHER

+1 702 575 1645
brett.rather@cast-cap.com
License # NV-S.0174245.LLC

CHRIS CLIFFORD

+1 702-802-4660
chris.clifford@cast-cap.com
License # NV-S.0067842.PC

STEVE NEIGER, CCIM

+1 702 592 7187
steve.neiger@cast-cap.com
License # NV-B.0146583.LLC

Copyright ©2023 CAST All rights reserved. The information contained herein was obtained from sources believed reliable; however, CAST makes no guarantees, warranties or representations as to the completeness or accuracy thereof. The presentation of this property is submitted subject to errors, change of price, or conditions, prior sale or lease, or withdrawal without notice.