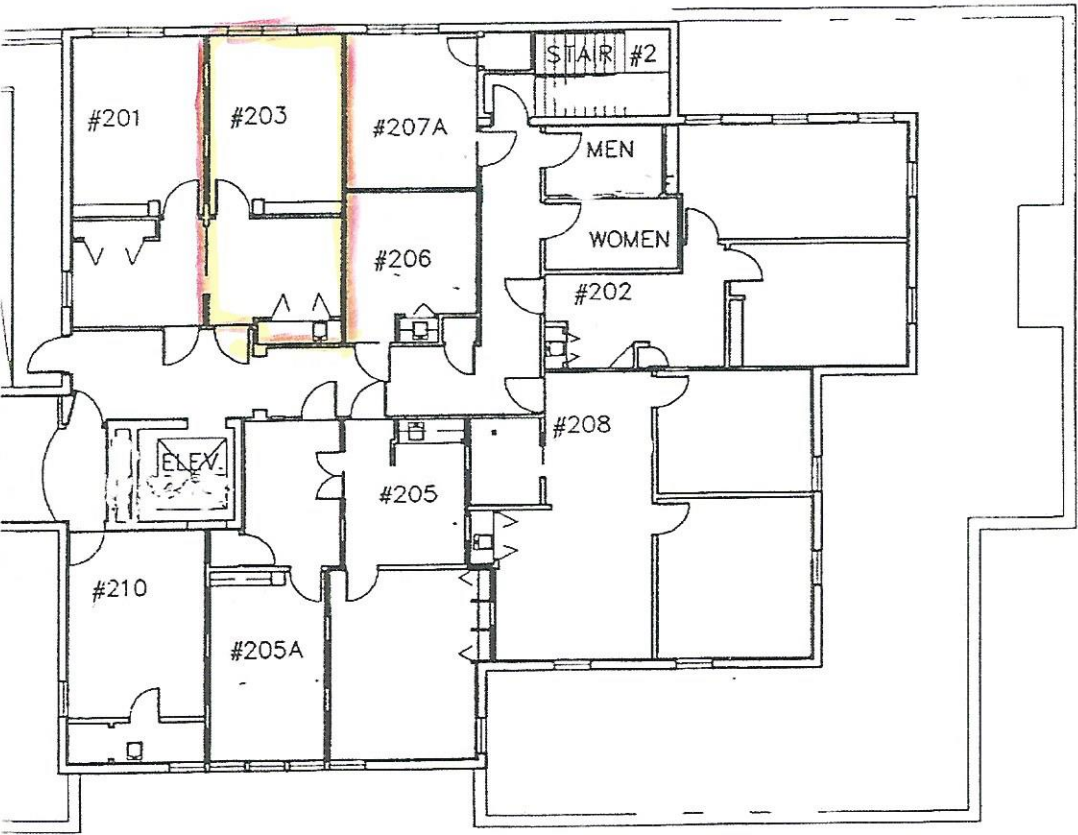


1/16" = 1'-0"

KENNETH R. CARLSON - ARCHITECT, P.A.

ONE WEST CAMINO REAL, SUITE 218  
BOCA RATON, FLORIDA  
(407) 368 - 7798

AA C001878

PLAZA ONE

ONE WEST CAMINO GARDENS BLVD.

SCALE: AS NOTED

DRAWN BY: KDC

DATE: 3/21/97

PROJ #

Revisions:

- △
- △
- △
- △
- △

PAGE OF

SHEET OF

2