


FIRST FLOOR PLANS @ 1/8" = 1'

HARDY - SISYPHUS FAMILY TRUST PROJECT
 13766 & 13790 ARNOLD DRIVE, GLEN ELLEN
 ADRIAN MARTINEZ, / ARCHITECT 10.23.06

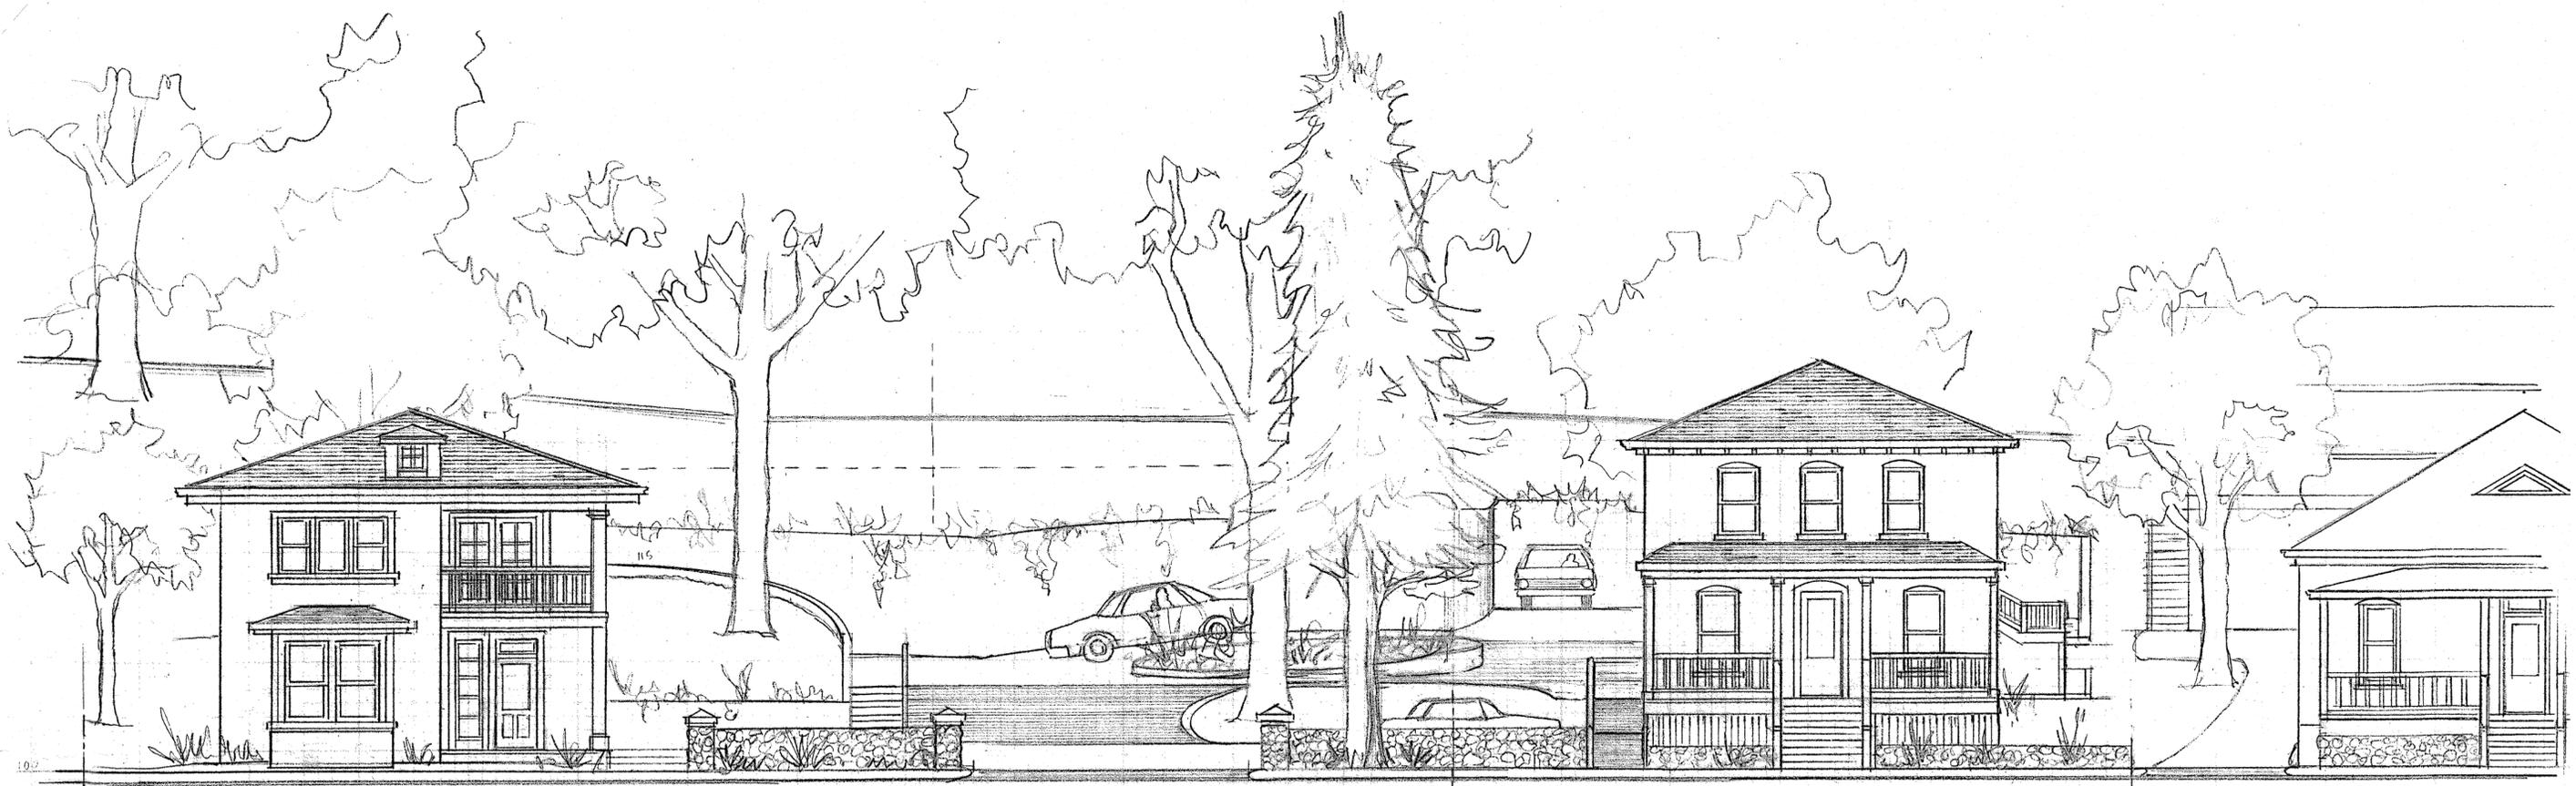

OFFICE - APARTMENT BUILDING "B"

EXIT & ENTRY

OFFICE - APARTMENT BUILDING "A"

CHAUVET HOUSE

EAST ELEVATION @ 1/8" = 1'

HARDY - SISYPHUS FAMILY TRUST PROJECT
13766 & 13790 ARNOUD DR., GLEN ELLEN
ADRIAN MARTINEZ / ARCHITECT 10.23.06