
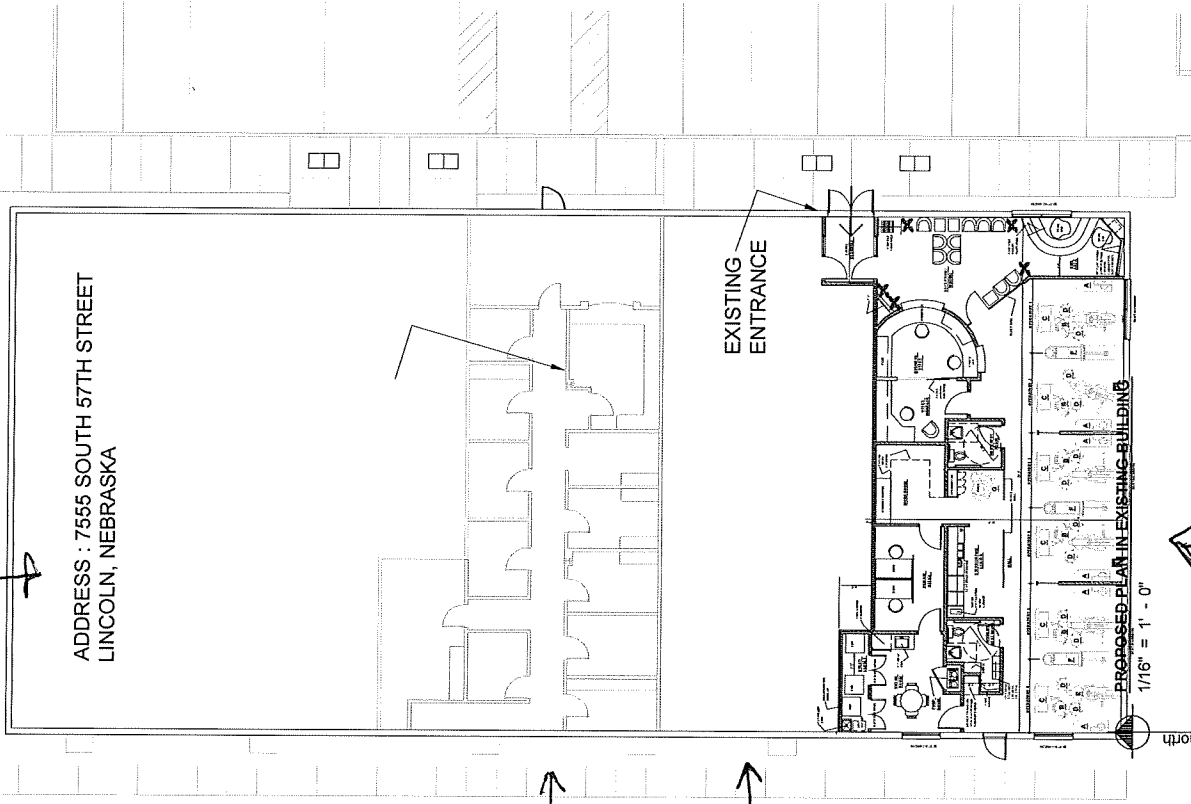


			Revision Date(s) Issue Date Sheet Number PD-2
--	--	--	---

Existing Tenant

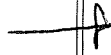

ADDRESS : 7555 SOUTH 57TH STREET
LINCOLN, NEBRASKA

EXISTING
ENTRANCE

PROPOSED PLAN IN EXISTING BUILDING
1/16" = 1' - 0"

north

2200 SF
Space available

1900 SF
Space Available



Existing tenant