



Colliers

STNL Investment Opportunity | ±54,150 sf Industrial Flex

GOETTL

4611 E Baseline Road
Phoenix, Arizona 85042

Greg Hopley

Executive Vice President
+1 480 655 3333
greg.hopley@colliers.com

Dillon Hopley

Vice President
+1 480 655 3301
dillon.hopley@colliers.com



STNL Opportunity

Goettl Air Conditioning and Plumbing

Conveniently located in the City of Phoenix, this ±54,150 square foot industrial flex building offers ample space and flexibility. Zoned IND PK/PCD (Industrial Park Planned Community District), it sits on a ±6.67-acre lot, featuring an abundant parking ratio of ±9.53 per 1,000 sf with excellent visibility/frontage on Baseline Road.

Executive Summary

Address	4611 E Baseline Road, Phoenix, Arizona 85042
Parcel No.	301-15-023
Parcel Size	±6.67 acres
Building Size	±54,150 sf
Year Built Renovated	1999 2022
Construction	Masonry
HVAC	Air conditioned and evaporative cooled
Electrical/Power	2,500amp, 277-480v, 3p
GL Loading	4 bay doors
Parking	±9.5 per 1,000 sf
Tenant	Goettl Air Conditioning • Plumbing
Lease Expiration	December 31, 2032
Lease Type	NNN
Rental Increases	3.7% Annual



Location Highlights

- Centrally located just south of E Baseline Road, with close proximity to Interstate 10, US 60, Loop 202 and SR 143 freeways
- 1,254,746 amount of people are within a 20 minute commute
- ±10 minutes from Arizona State University and Sky Harbor International Airport
- Close proximity to Arizona Mills with over 185 stores with food and entertainment options including LEGOLAND, SEA LIFE Arizona Aquarium, Rainforest Cafe, etc.



Transportation



◀ Interstate 17
3 Miles



▼ Tucson, AZ
102 Miles

El Paso, TX
394 Miles ▶



Looking North



Employee Lockers

INVESTMENT HIGHLIGHTS

GOETTL	2026
Base Rent	\$739,200
CAM & Admin Fee	\$285,122
Fire Hydrant Repair Amortization	\$862
Total Income	\$1,025,184
<hr/>	
Total Operating Expenses	\$271,446
Net Operating Income	\$753,738



Warehouse Area

Phoenix Facts & Demographics



1,680,720

POPULATION

\$119,008

AVG INCOME

35.5

MEDIAN AGE

300+

DAYS OF SUNSHINE

Looking South


Home Ownership



Education




Employment

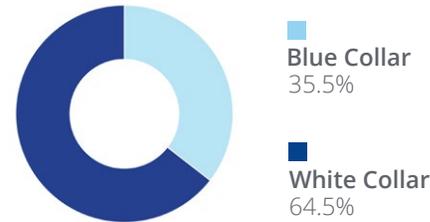

Household Spending



Gender & Age

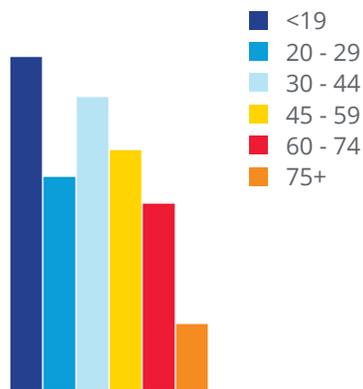



50.3% MEN
49.7% WOMEN

Income by Household



\$83,488 MEDIAN
\$44,023 PER CAPITA

Race & Ethnicity

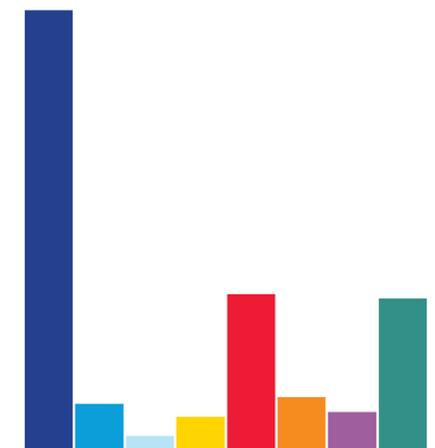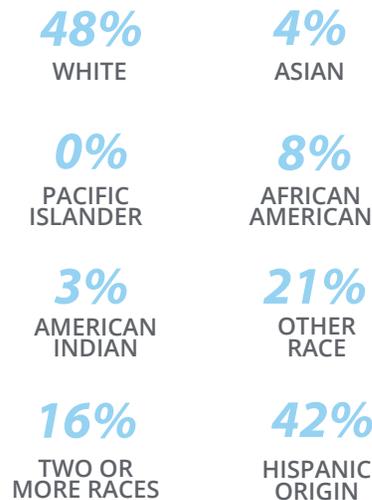





Tenant Profile

Goettl Air Conditioning and Plumbing offers repair, replacement, installation, and maintenance for air conditioning, heating, and plumbing systems. Their services also include Clean Air and Clean Water by installing and maintaining air purifiers, filtration systems, and water purification systems. Goettl was founded by brothers Adam and Gust Goettl in 1939. They found the heat oppressive and wanted to do something to make Phoenix a more comfortable place to live, so Goettl Air Conditioning was born. The Goettl brothers revolutionized cooled air technology and made Arizona a more sought-after state to live in. Goettl's current Board Chair and former CEO, Ken Goodrich, purchased the company in 2013 and has expanded across the southwestern United States and plans to continue growing nationally.

- Year Founded
1939
- Ownership
Private
- Employees
±1,000
- # of Locations
10
- # of States
4
- Headquarters
Las Vegas, NV

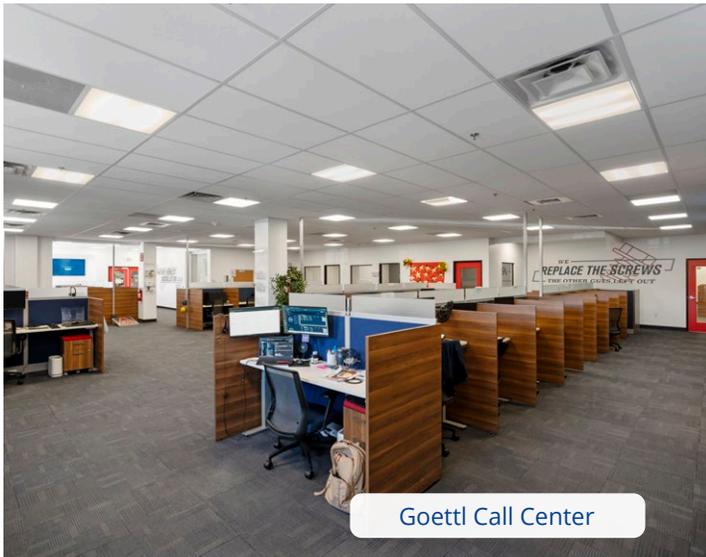

Goettl Call Center

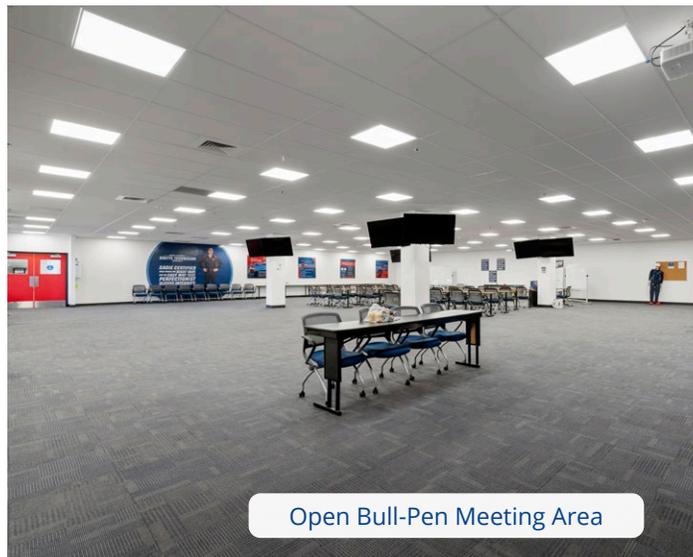

Open Bull-Pen Meeting Area



Corridor




Employee Break Area

Floor Plan

▲ GL DOOR

*floor plan is approximate and is not to scale

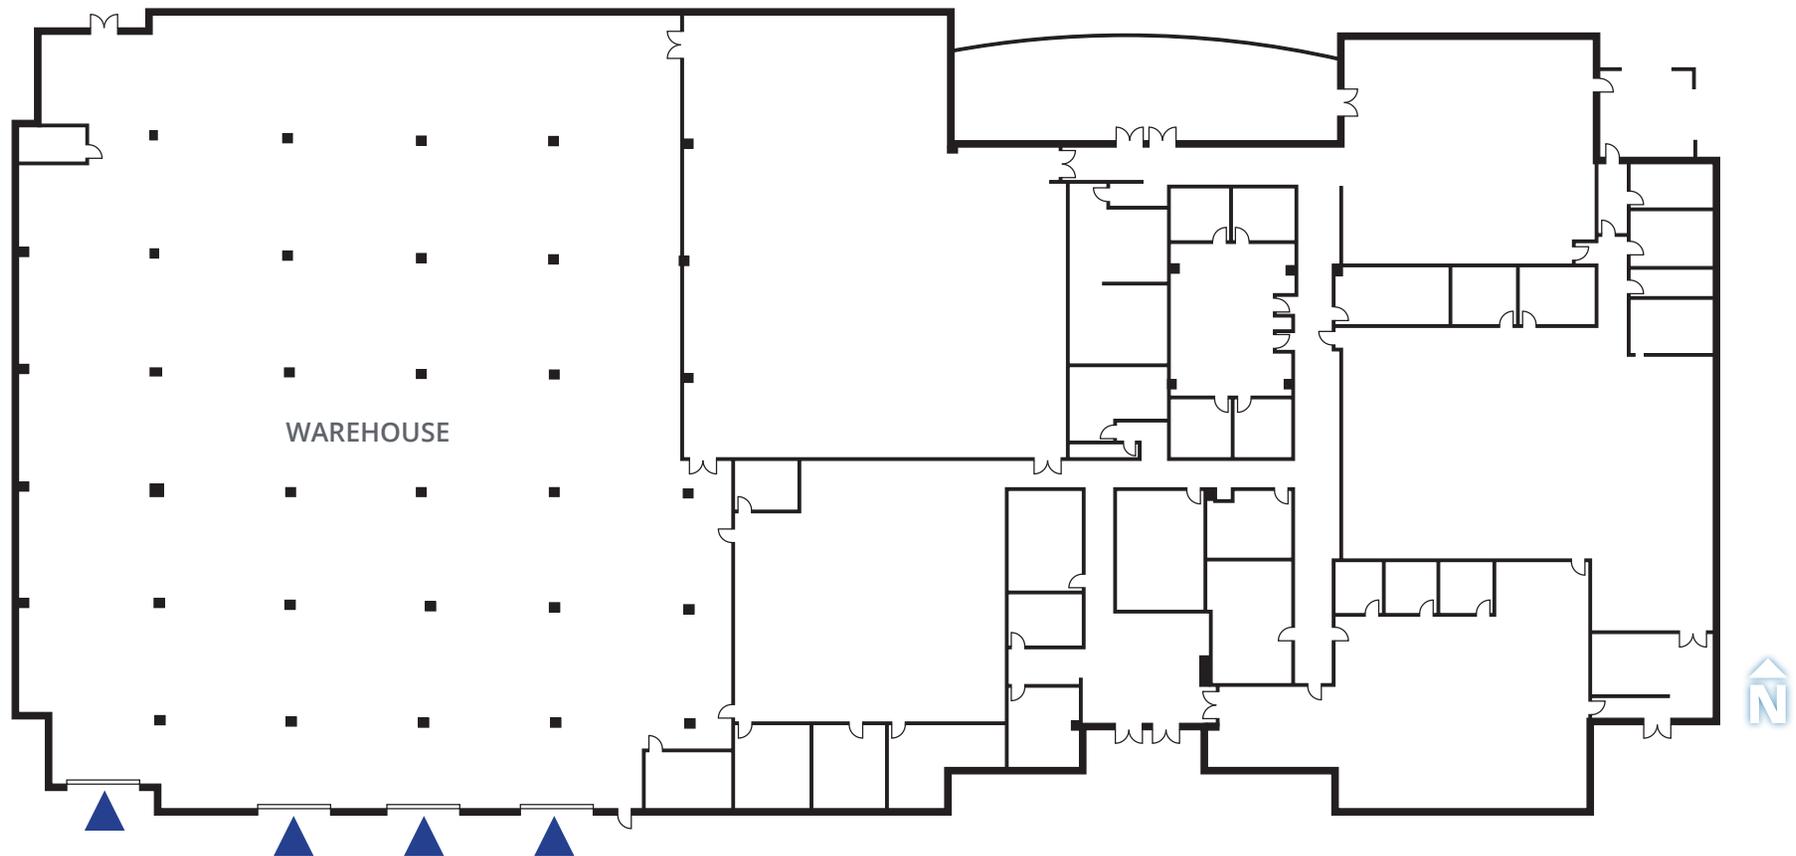



Leased until
December 2032




Centrally Located
*near 143 / 202 / 101 / I-10
freeways*



±9.5 per 1,000 SF
Parking Ratio



Heavy Power
2,500a, 277/480v, 3p
Plus 1,800a Generator

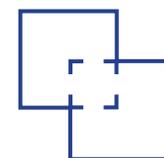

Masonry
Construction



Engineered to
accommodate a
2nd story, if needed



Looking Southeast displaying Monument Sign

NNN Investment Opportunity | ±54,150 sf Industrial Flex

GOETTL

4611 E Baseline Road
Phoenix, AZ 85042

Greg Hopley
Executive Vice President
+1 480 655 3333
greg.hopley@colliers.com

Dillon Hopley
Vice President
+1 480 655 3301
dillon.hopley@colliers.com

Colliers
8360 E Raintree Drive, Suite 130
Scottsdale, Arizona 85260
+1 480 596 9000



Disclaimer

This document has been prepared by Colliers for advertising and general information only. Colliers makes no guarantees, representations or warranties of any kind, expressed or implied, regarding the information including, but not limited to, warranties of content, accuracy and reliability. Any interested party should undertake their own inquiries as to the accuracy of the information. Colliers excludes unequivocally all inferred or implied terms, conditions and warranties arising out of this document and excludes all liability for loss and damages arising there from. This publication is the copyrighted property of Colliers and /or its licensor(s). © 2026. All rights reserved. This communication is not intended to cause or induce breach of an existing listing agreement. Colliers International Arizona, LLC