

SOUTHERN SUNSET PLAZA

1262–1342 South
Country Club Drive
Mesa, AZ

CBRE

S/SWC COUNTRY CLUB DRIVE &
SOUTHERN AVENUE
MESA, ARIZONA



±18,742 SF
End Cap Contiguous

24-7 INTOUCH

Available Pad
for Ground Lease

Banner Health

TACO BELL

S COUNTRY CLUB DR

±43,465 VPD


N
NOT TO SCALE

±18,742 sf
*end cap
contiguous*

SOUTHERN SUNSET PLAZA

CBRE

site plan & availability

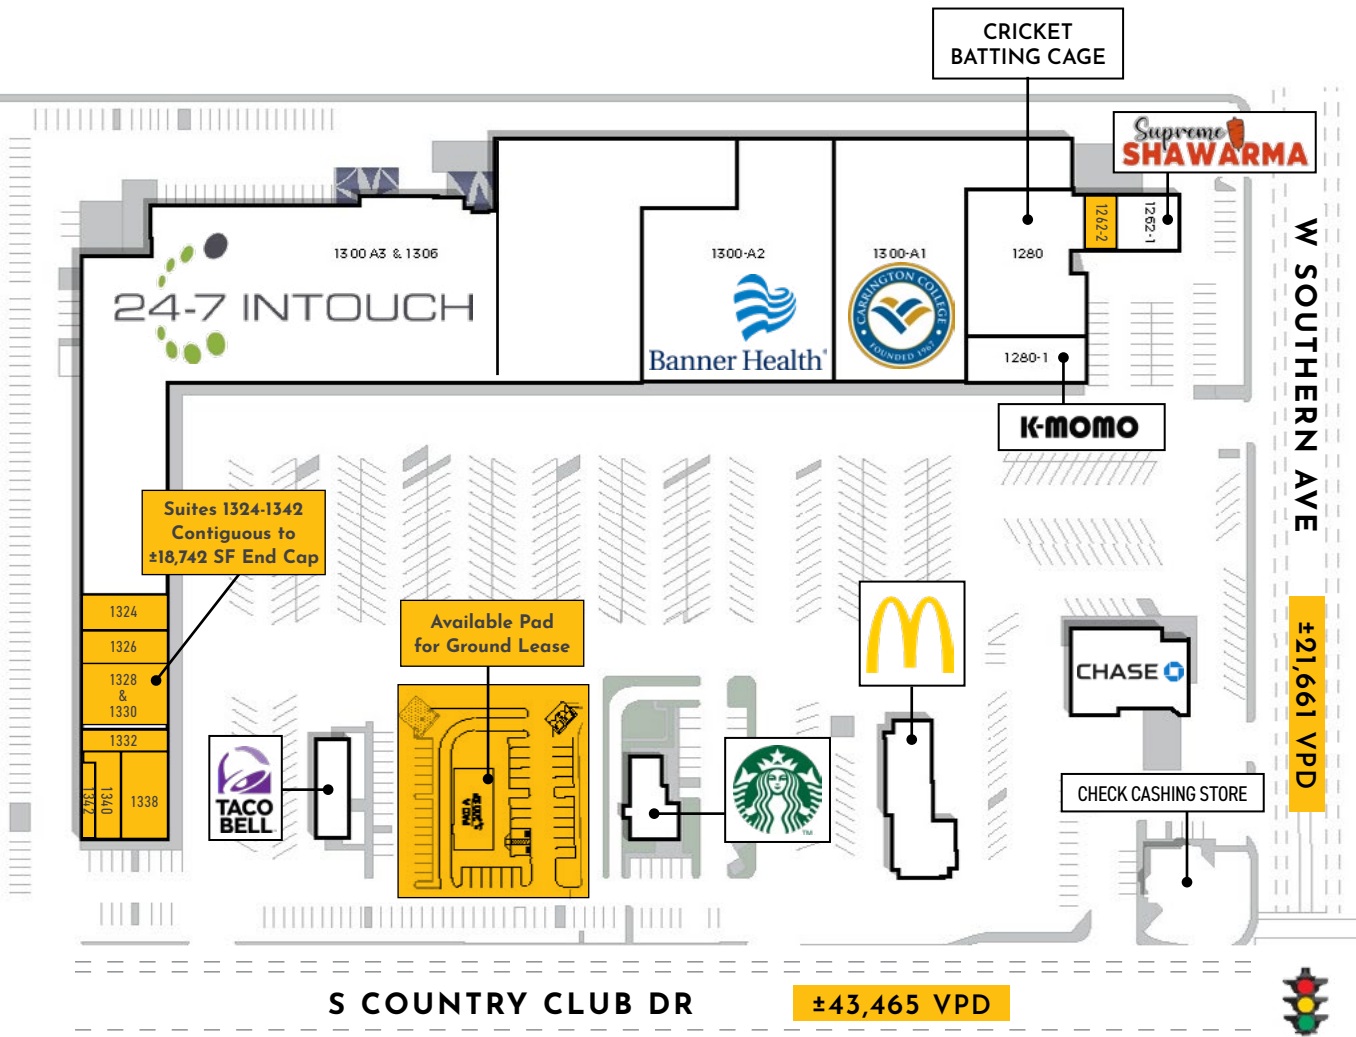

SUITE	TENANT	SF (±)
1262-1	Supreme Shawarma	2,835
1262-2	AVAILABLE	1,350
1280	Cricket Batting Cage	16,216
1280-1	K-MOMO	5,562
1300-A1	Carrington College	24,394
1300-A2	Banner Health	21,000
1300-A3	24-7 Intouch Contact Centers	86,204
1324	AVAILABLE	4,090*
1326	AVAILABLE (Former Restaurant)	2,407*
1328 & 1330	AVAILABLE SUBLEASE from Ascenda Intouch	4,680*
1332	AVAILABLE (Former Restaurant)	1,660*
1338	AVAILABLE	3,100*
1340	AVAILABLE	1,650*
1342	AVAILABLE	1,155*
PAD	AVAILABLE	3,200

*±18,742 SF End Cap Contiguous



property summary

- > Mixed-use shopping center offering retail and employment opportunities
- > Newly redeveloped center located in a densely populated area
- > One-half mile to Superstition Freeway/US 60 full diamond interchange
- > Excellent accessibility with multiple entrance points off Country Club Drive and Southern Avenue
- > On-site 24-hour Contact Center
- > Three miles to Banner Desert Medical Center, one of the largest and most advanced hospitals in Arizona
- > Adjacent to Mesa Fiesta District: 94,000+ employment base in healthcare, business and higher education
- > Less than three miles to Mesa Community College, the largest of the 10 Maricopa Community Colleges




PROPERTY OVERVIEW

Building Size	±197,127 SF
Lot Size	±17.03 Acres
Year Built	1973 / 2001 Renovated
Parking:	4.73/1,000 SF
Signage:	Monument signage available



amenities map

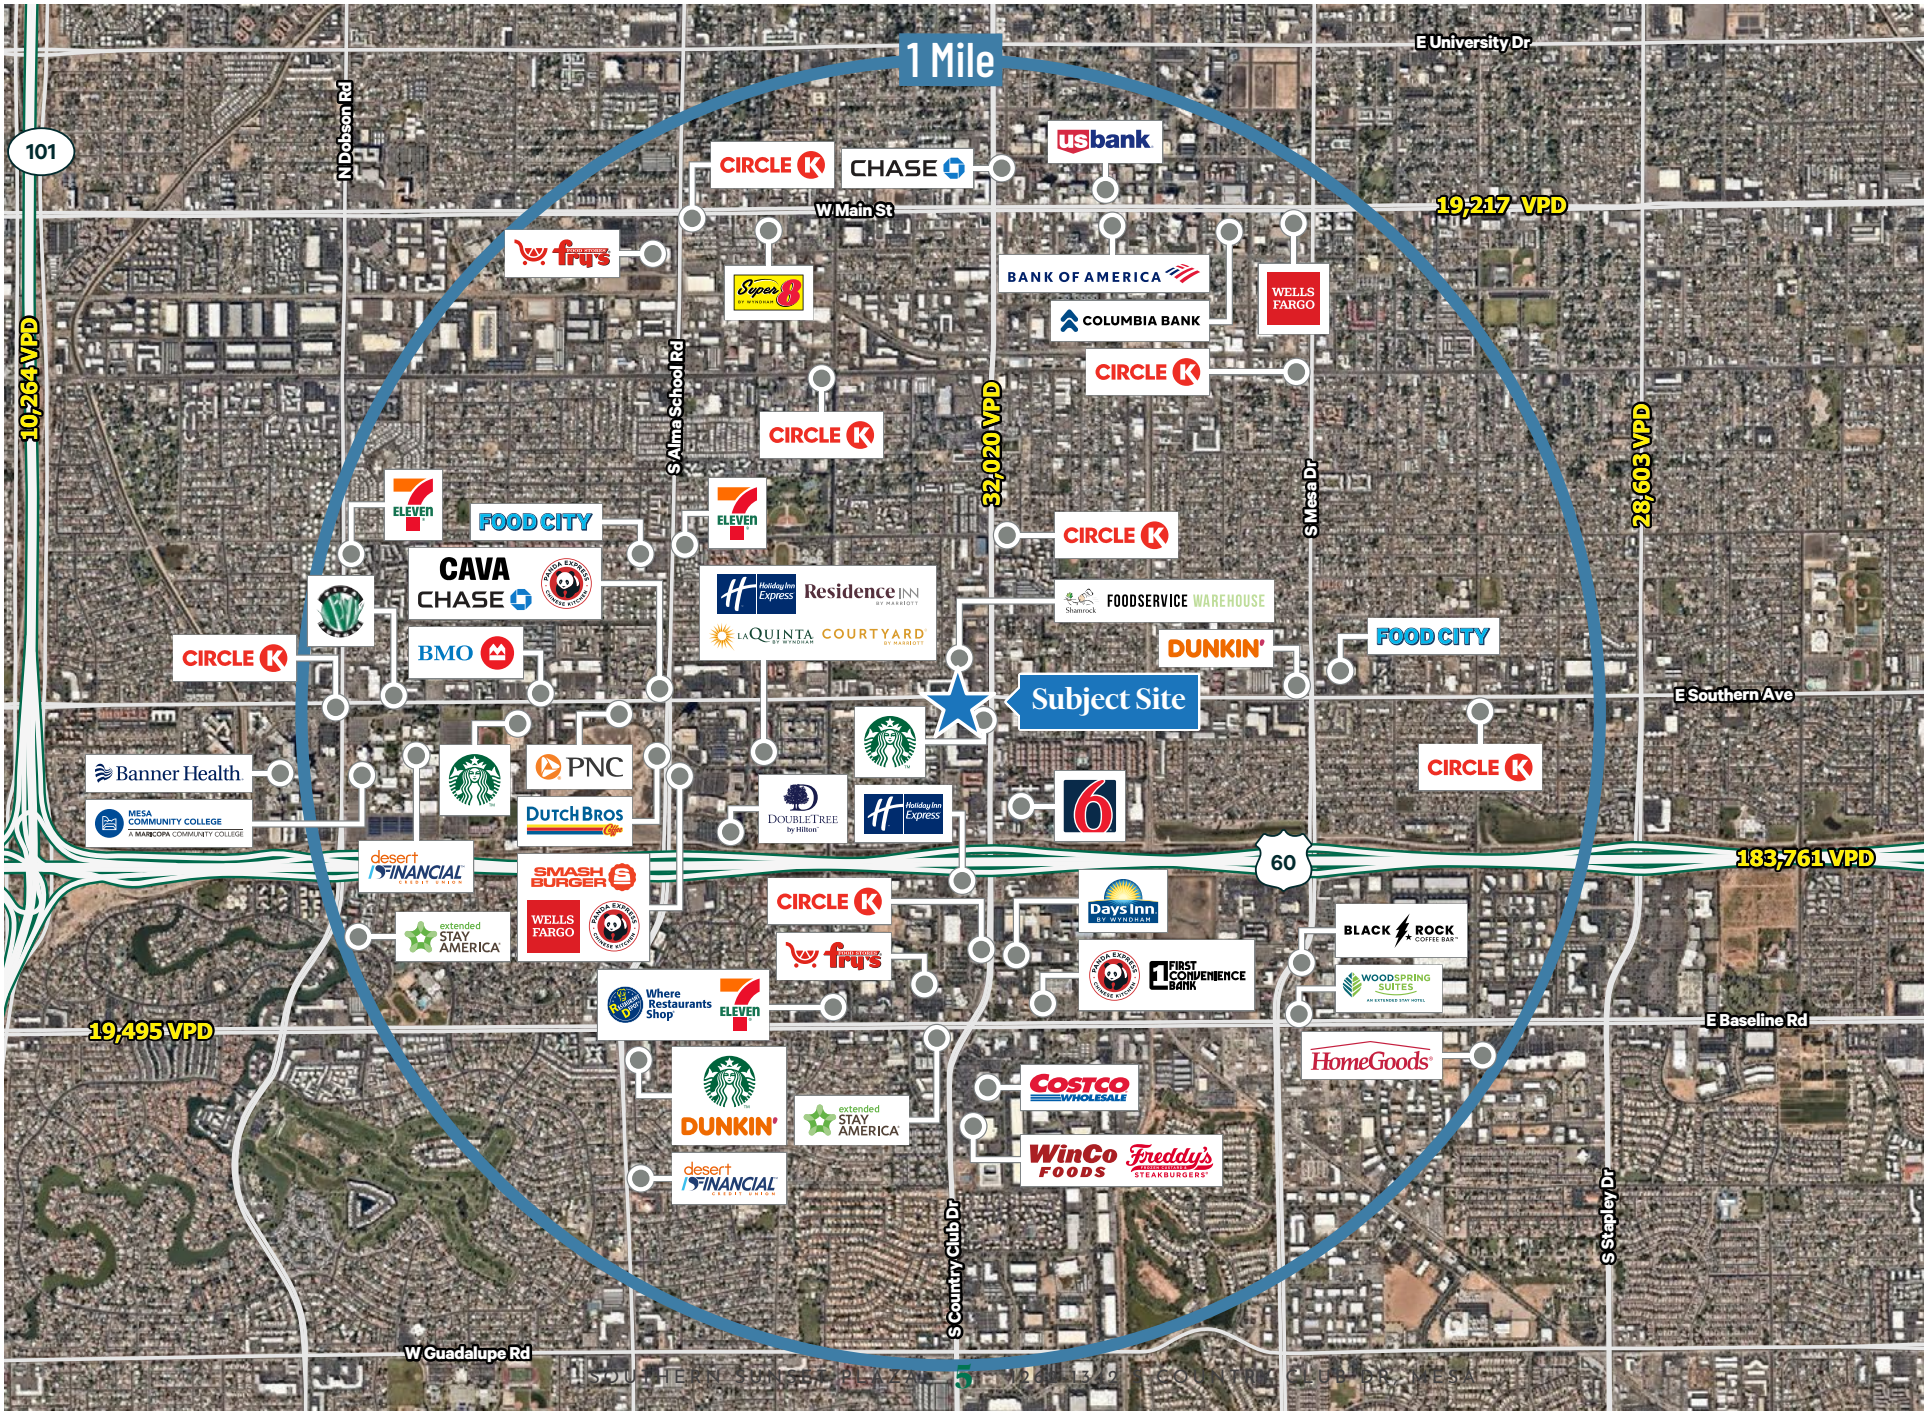



area demographics



POPULATION

	1 MILE	3 MILES	5 MILES
2025 Population	19,943	163,209	404,605
2030 Total Population	19,822	167,826	411,845



DAYTIME POPULATION

	1 MILE	3 MILES	5 MILES
2025 Daytime Population	24,296	182,423	400,604
Daytime Workers	61.6%	58.3%	53.6%



HOUSEHOLD INCOME

	1 MILE	3 MILES	5 MILES
Average Household Income	\$70,262	\$90,257	\$100,851
2030 Average Household Income	\$78,402	\$101,182	\$111,343



HOUSING VALUE

	1 MILE	3 MILES	5 MILES
2025 Owner Occupied Housing Units	2,884	29,547	86,022
2025 Median Value of Owner Occ Housing Units	\$366,155	\$404,893	\$435,351



HOUSING UNITS

	1 MILE	3 MILES	5 MILES
Owner-Occupied Housing	2,887	29,563	86,042
Renter-Occupied Housing	4,979	33,984	75,730



BUSINESSES

	1 MILE	3 MILES	5 MILES
2025 Businesses	943	7,084	14,906

traffic counts (2023)

COUNTRY CLUB DRIVE

N: ±43,655 VPD

S: ±43,465 VPD

SOUTHERN AVENUE


E: ±19,349 VPD

W: ±21,661 VPD

SOURCE: ESRI (2023) & ADOT (2023)

SOUTHERN SUNSET PLAZA

1262–1342 South
Country Club Drive
Mesa, AZ

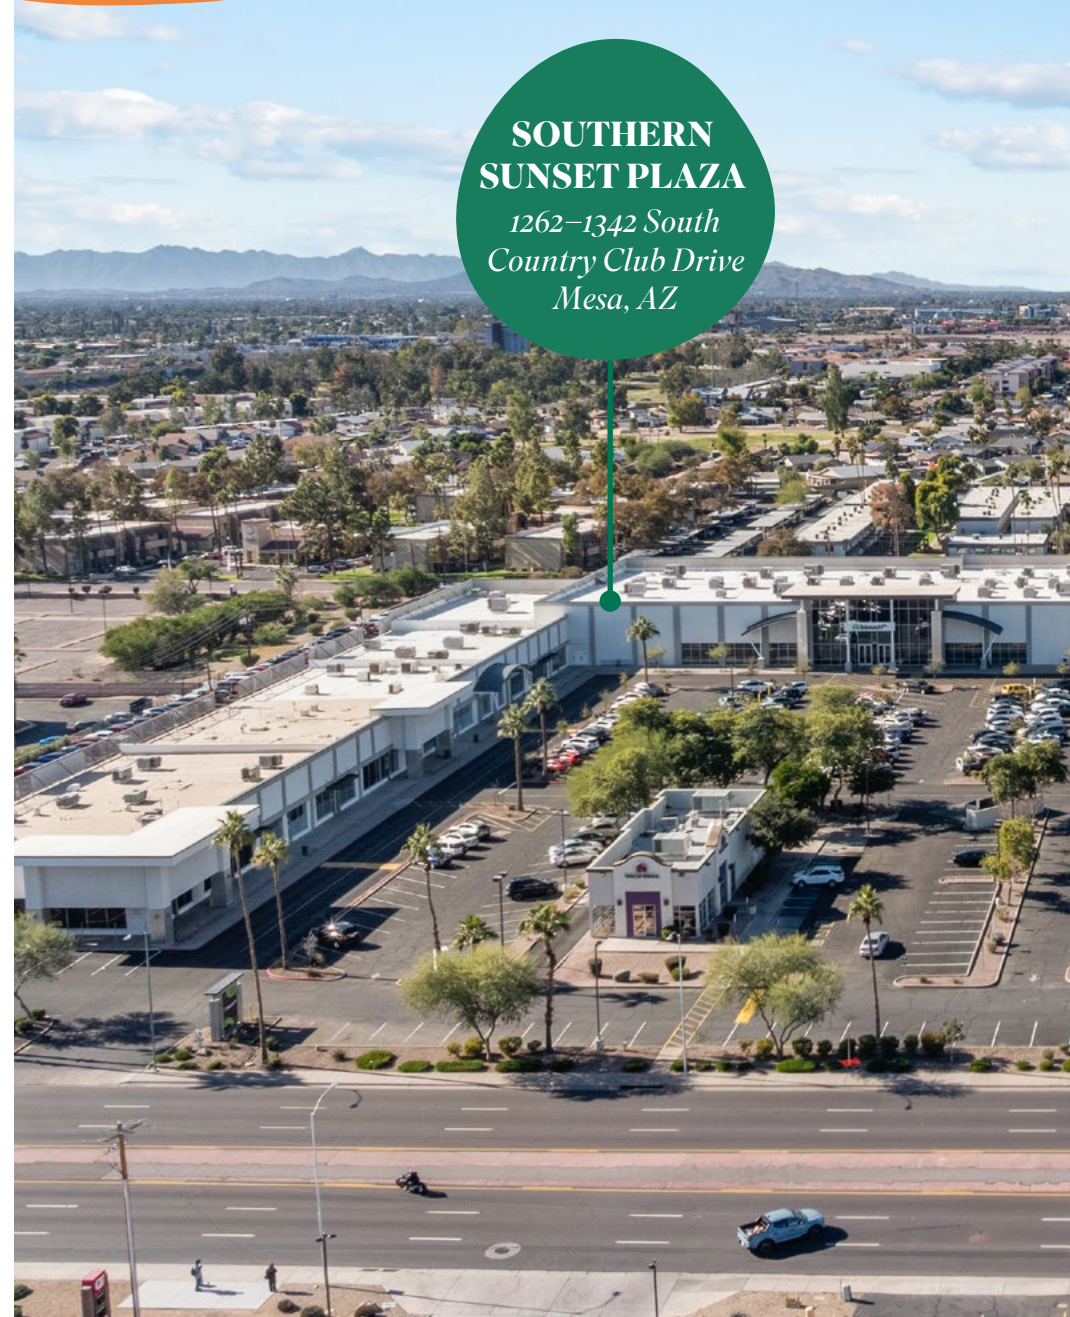



SOUTHERN SUNSET PLAZA

*1262–1342 South
Country Club Drive
Mesa, AZ*

contact us

JOE PEQUENO

Senior Associate

C +1 602 510 0003

O +1 602 735 5613

joe.pequeno@cbre.com

JAMIE SWIRTZ

Senior Vice President

C +1 480 343 8586

O +1 602 735 5630

jamie.swirtz@cbre.com

© 2026 CBRE, Inc. All rights reserved. This information has been obtained from sources believed reliable but has not been verified for accuracy or completeness. You should conduct a careful, independent investigation of the property and verify all information. Any reliance on this information is solely at your own risk. CBRE and the CBRE logo are service marks of CBRE, Inc. All other marks displayed on this document are the property of their respective owners, and the use of such logos does not imply any affiliation with or endorsement of CBRE. Photos herein are the property of their respective owners. Use of these images without the express written consent of the owner is prohibited.