

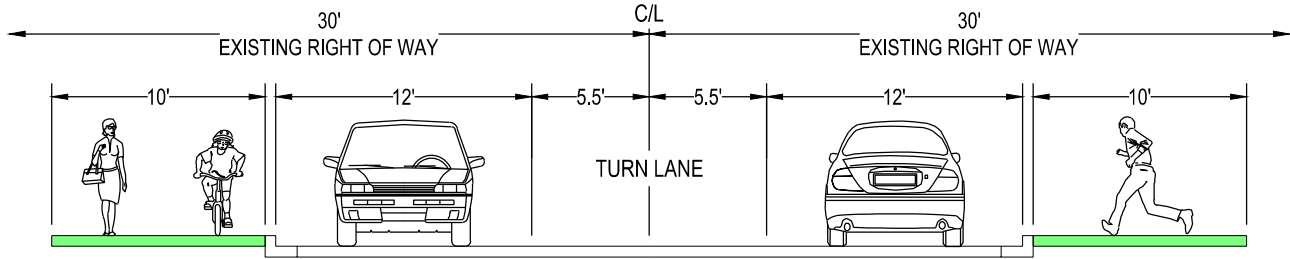
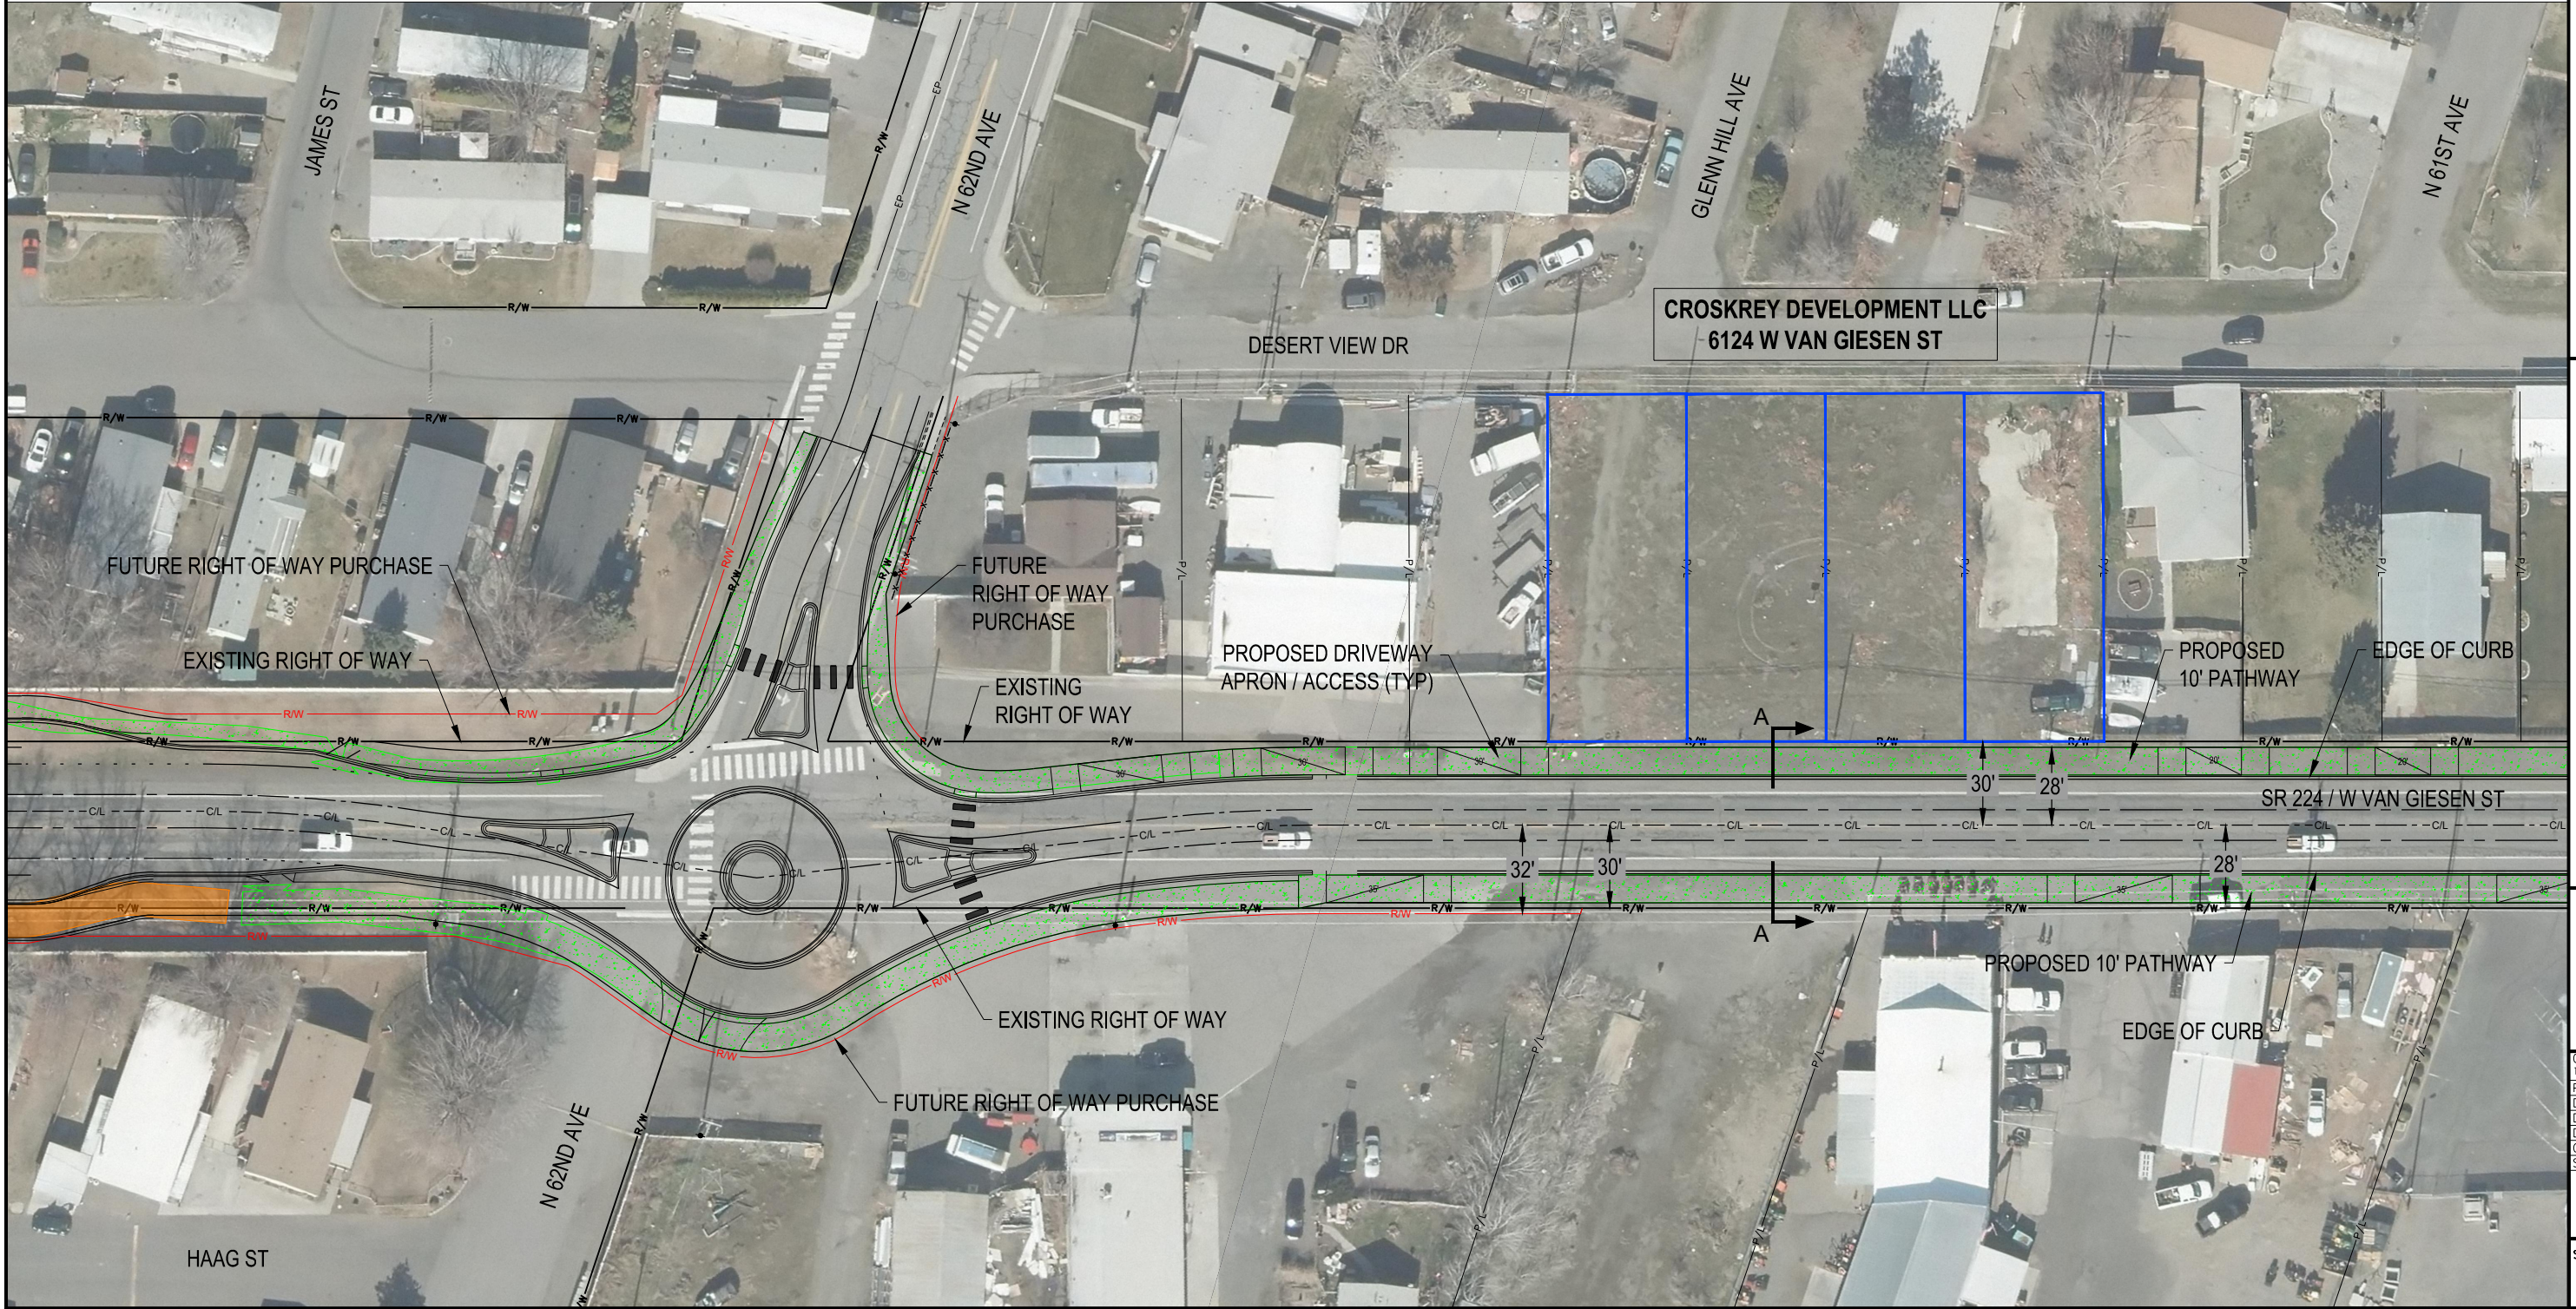


W:\STREET\164 - SR 224 - RED MOUNTAIN TRANSPORTATION IMPROVEMENTS (WSDOT)\DESIGN\Exhibits\Driveways & Access\T-164-3-Belmont to USPS.dwg, CROSKREY, 5/16/2023 7:49:58 AM, jslivey, DWG To PDF.pc3

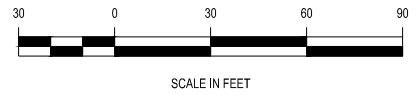

A - A: PROPOSED ROADWAY SECTION
SCALE: NTS

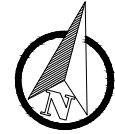

CITY OF WEST RICHLAND
3100 BELMONT BLVD
WEST RICHLAND, WA 99353
PHONE: (509) 967-5434
FAX: (509) 967-2419

REVISION

NO.	REVISION	BY	DATE

SR 224 RED MOUNTAIN VICINITY IMPROVEMENTS

PARCEL EXHIBITS
CROSKREY DEVELOPMENT LLC
6124 W VAN GIESEN ST

**PRELIMINARY
DESIGN**

CAD DWG:
T-164-3-BELMONT TO USPS
PROJ. NO. T-164
DATE: 5/16/23
DRAWN BY: JAS
DESIGN BY: MDG
CHECK BY: JRW
SCALE: AS SHOWN

SHEET SET POSITION:
54 OF 83
JUMP TO COVER

SHEET
1 OF 1

