


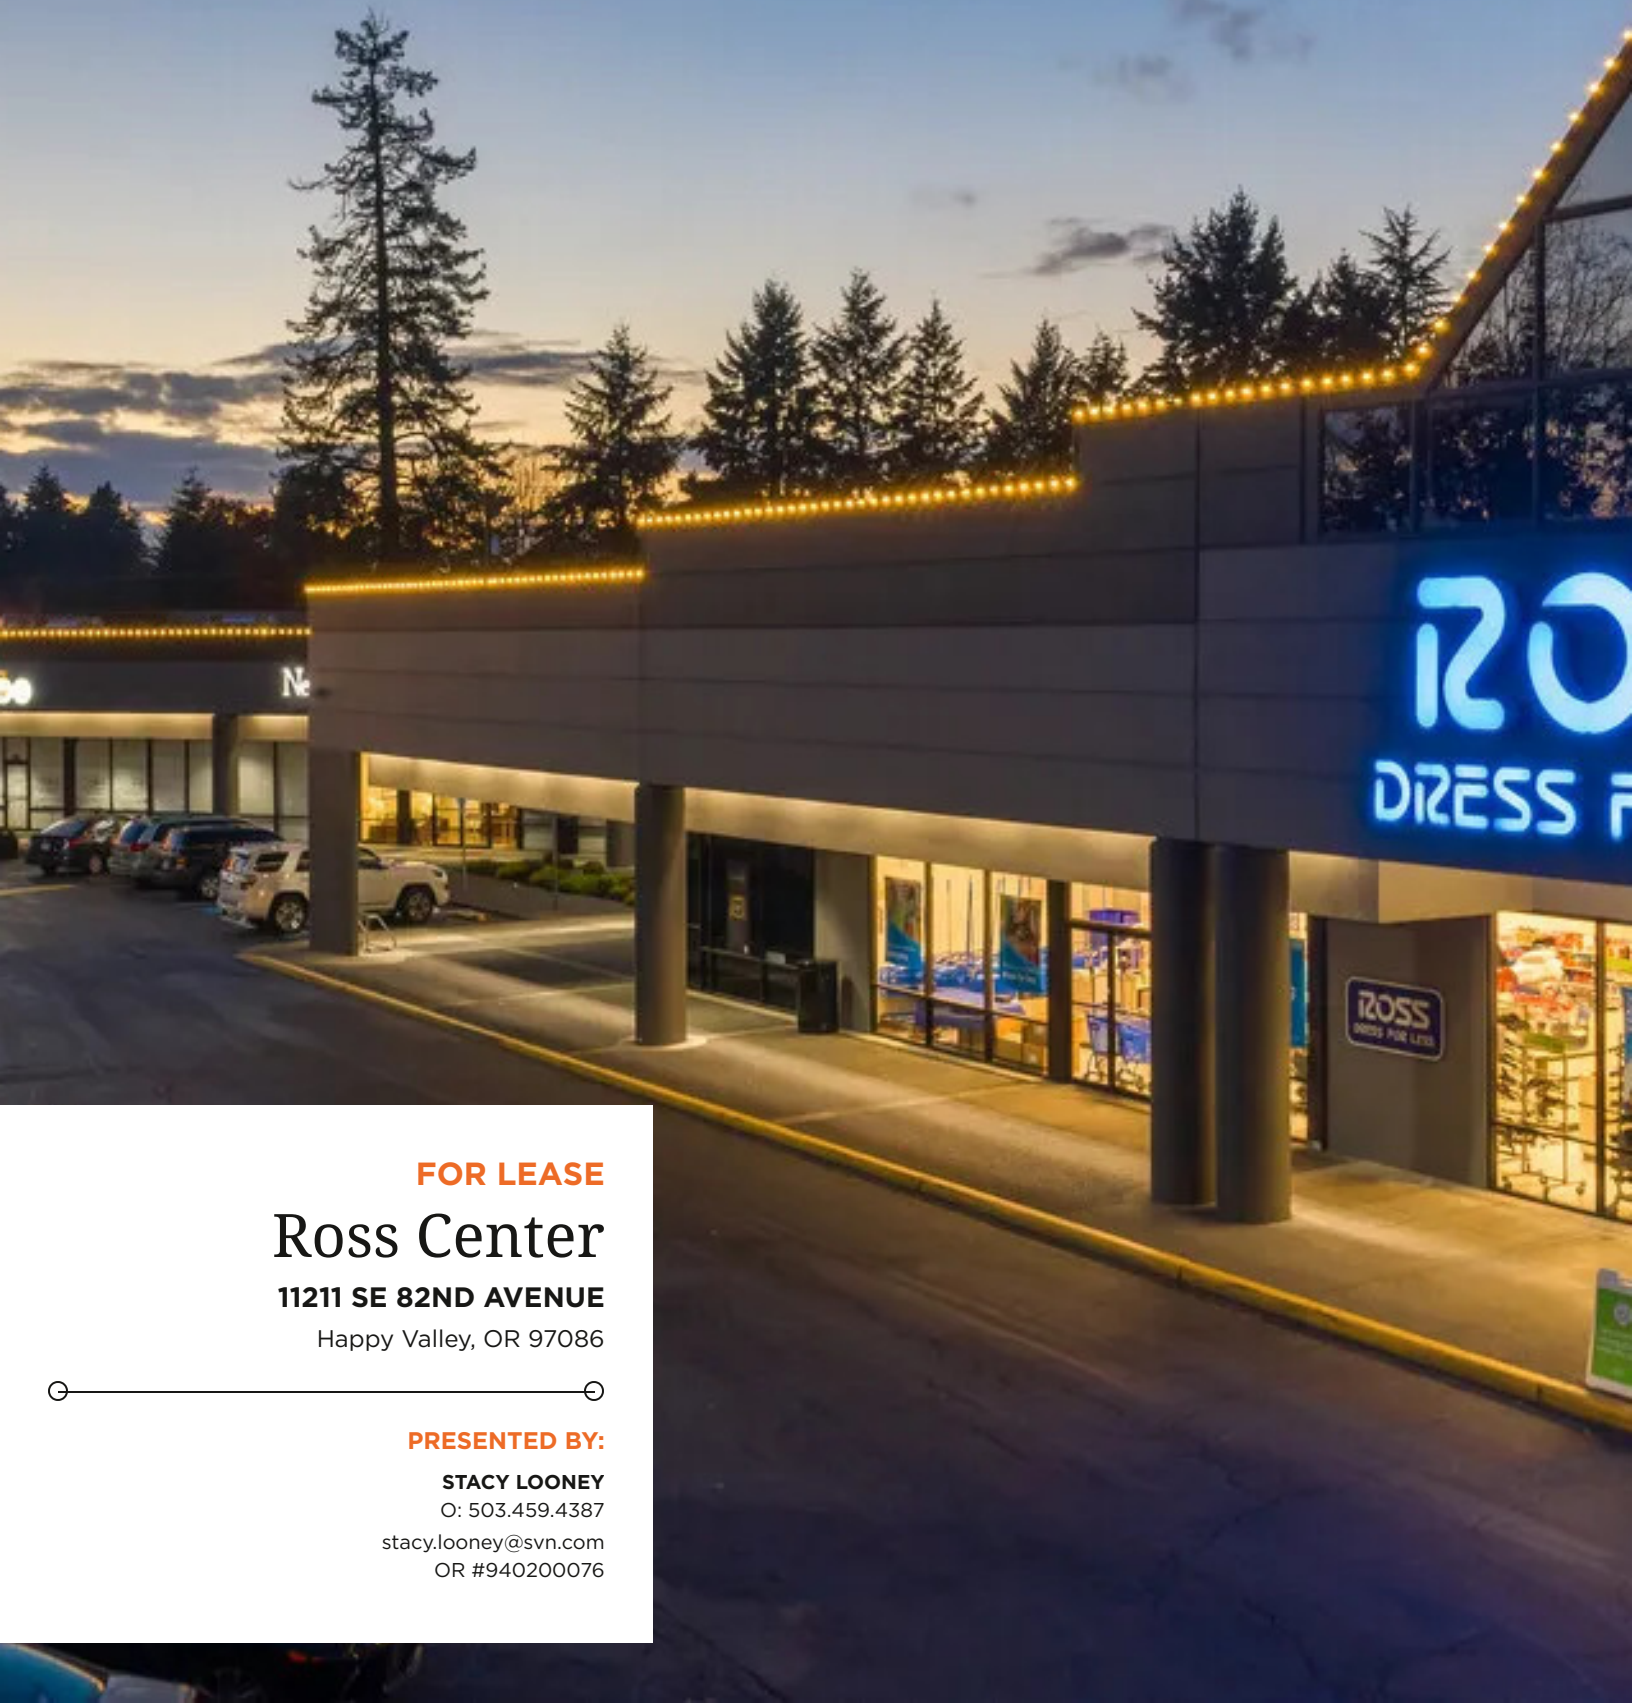

FOR LEASE

Ross Center

11211 SE 82ND AVENUE

Happy Valley, OR 97086

PRESENTED BY:

STACY LOONEY

O: 503.459.4387

stacy.looney@svn.com

OR #940200076

PROPERTY SUMMARY



OFFERING SUMMARY

LEASE RATE:	\$28 - 30 SF/yr (NNN)
AVAILABLE SF:	1,760 - 13,568 SF
LOT SIZE:	9.95 Acres
BUILDING SIZE:	134,555 SF

PROPERTY DESCRIPTION

Ross Center is a well located shopping center on the primary retail thoroughfare SE 82nd Avenue, a primary north-south arterial serving Portland’s east side, as a large centralized retail corridor. The property is within half a mile of one of the Portland area’s largest malls, Clackamas Town Center which has nearly 1.5 million square feet of retail space and 180 retailers and Portland’s largest collection of restaurants and eateries. Ross Center is easily accessible from I-205 and I-84 in addition to being directly accessible from Portland’s major transportation lines. There is 7-day per week on-site security at the property.

DEMOGRAPHICS	1 MILE	3 MILES	5 MILES
TOTAL HOUSEHOLDS	6,288	47,106	128,812
TOTAL POPULATION	15,905	121,658	323,725
AVERAGE HH INCOME	\$49,184	\$61,207	\$62,499

STACY LOONEY
O: 503.459.4387
stacy.looney@svn.com
OR #940200076

LEASE SPACES

LEASE INFORMATION


LEASE TYPE:	NNN	LEASE TERM:	Negotiable
TOTAL SPACE:	1,760 - 13,568 SF	LEASE RATE:	\$28 - \$30 SF/yr

AVAILABLE SPACES

SUITE	TENANT	SIZE (SF)	LEASE TYPE	LEASE RATE	DESCRIPTION
Suite Q1	Available	3,000 SF	NNN	\$28.00 SF/yr	Available immediately.
Suite T	Available	6,808 SF	NNN	\$28.00 SF/yr	2nd Generation Restaurant space. Available immediately.
Suite U1	Available	1,760 SF	NNN	\$28.00 SF/yr	Available immediately.
Suite U2	Available	2,000 SF	NNN	\$28.00 SF/yr	Available immediately.
Suite U1 & U2	Available	3,760 SF	NNN	\$28.00 SF/yr	Available immediately.
Suite W1	Available	5,662 SF	NNN	\$28.00 SF/yr	Available immediately.
Suite Y	Available	2,207 SF	NNN	\$30.00 SF/yr	Available immediately.
Suites Q1, T	Available	9,808 SF	NNN	\$28.00 SF/yr	Available immediately.
Suites T, U1, U2	Available	10,568 SF	NNN	\$28.00 SF/yr	Available immediately.
Suites Q1, T, U1, U2	Available	13,568 SF	NNN	\$28.00 SF/yr	Available immediately.

STACY LOONEY
O: 503.459.4387
stacy.looney@svn.com
OR #940200076

SUITE Q1 FLOOR PLAN

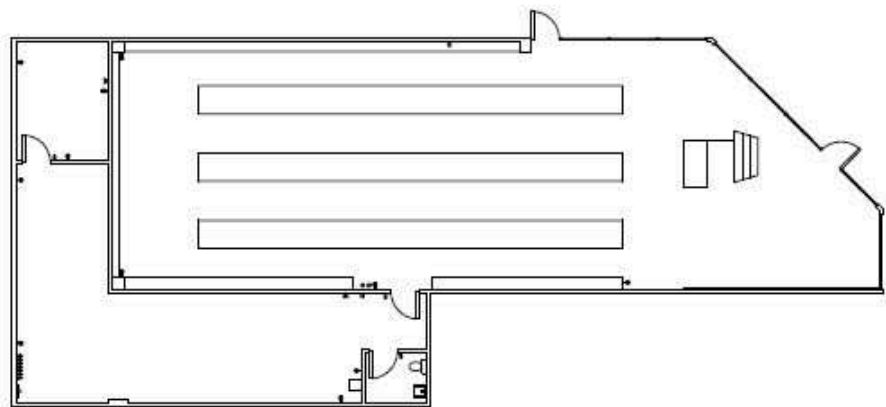

MARKETING PLAN:
ROSS RETAIL CENTER - SUITE Q1
SCALE: 1/16" = 1'-0"



LRS
ARCHITECTS
www.lrsarchitects.com
720 NW Davis
Suite 300
Portland OR 97209
503.221.1121
503.221.2077
LRS Architects, Inc. © 2017

ADDRESS: 11211 SE 82nd AVE, SUITE Q1
CLACKAMAS, OR 97015
PROJECT NUMBER: 217381
DATE ISSUED: 1.8.18
A.1

STACY LOONEY
O: 503.459.4387
stacy.looney@svn.com
OR #940200076

SUITE T FLOOR PLAN



MARKETING PLAN:

ROSS RETAIL CENTER - SUITE T

SCALE: 1/16" = 1'-0"



6,760 GLA

LRS
ARCHITECTS

www.lrsarchitects.com

LRS Architects, Inc. © 2017

720 NW Davis
Suite 300
Portland OR 97209
503.221.1121
503.221.2077

ADDRESS: 11211 SE 82nd AVE, SUITE T
CLACKAMAS, OR 97015

PROJECT NUMBER: 217381

DATE ISSUED: 4.12.18

A.1


STACY LOONEY

O: 503.459.4387

stacy.looney@svn.com

OR #940200076

SUITE U1 FLOOR PLAN

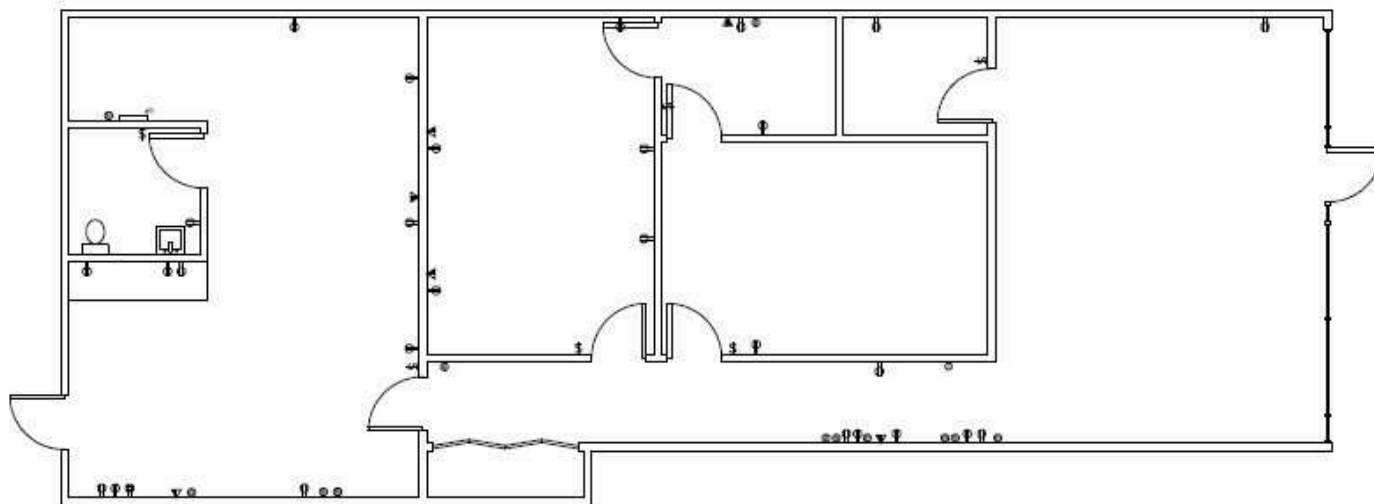

MARKETING PLAN:

ROSS RETAIL CENTER - SUITE U1

SCALE: 1/8" = 1'-0"



1,760 GLA

LRS
ARCHITECTS

www.lrsarchitects.com

LRS Architects, Inc. © 2017

720 NW Davis
Suite 300
Portland OR 97209
503.221.1121
503.221.2077

ADDRESS: 11211 SE 82nd AVE, SUITE U1
CLACKAMAS, OR 97015

PROJECT NUMBER: 217381

DATE ISSUED: 4.12.18

A.1


STACY LOONEY

O: 503.459.4387

stacy.looney@svn.com

OR #940200076

SUITE U2 FLOOR PLAN

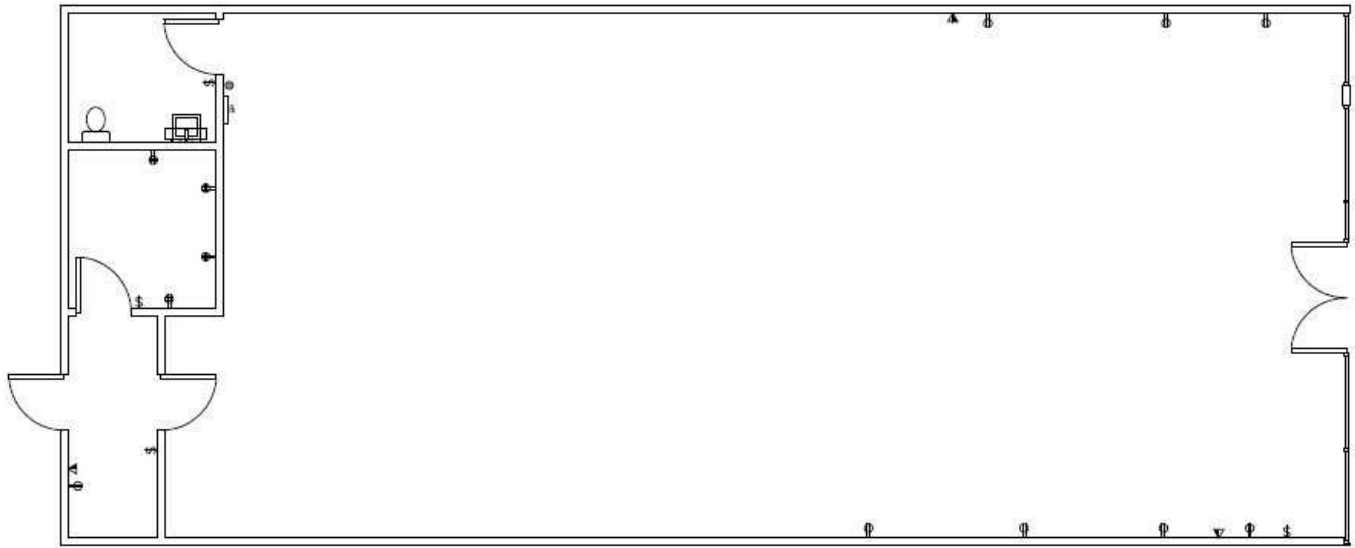

MARKETING PLAN:

ROSS RETAIL CENTER - SUITE U2

SCALE: 1/8" = 1'-0"



2,000 GLA

LRS

ARCHITECTS
www.lrsarchitects.com

720 NW Davis
Suite 300
Portland OR 97209
503.221.1121
503.221.2077

LRS Architects, Inc. © 2017

ADDRESS: 11211 SE 82nd AVE, SUITE U2
CLACKAMAS, OR 97015

PROJECT NUMBER: 217381

DATE ISSUED: 4.12.18

A.1


STACY LOONEY

O: 503.459.4387

stacy.looney@svn.com

OR #940200076


SUITE W1 FLOOR PLAN

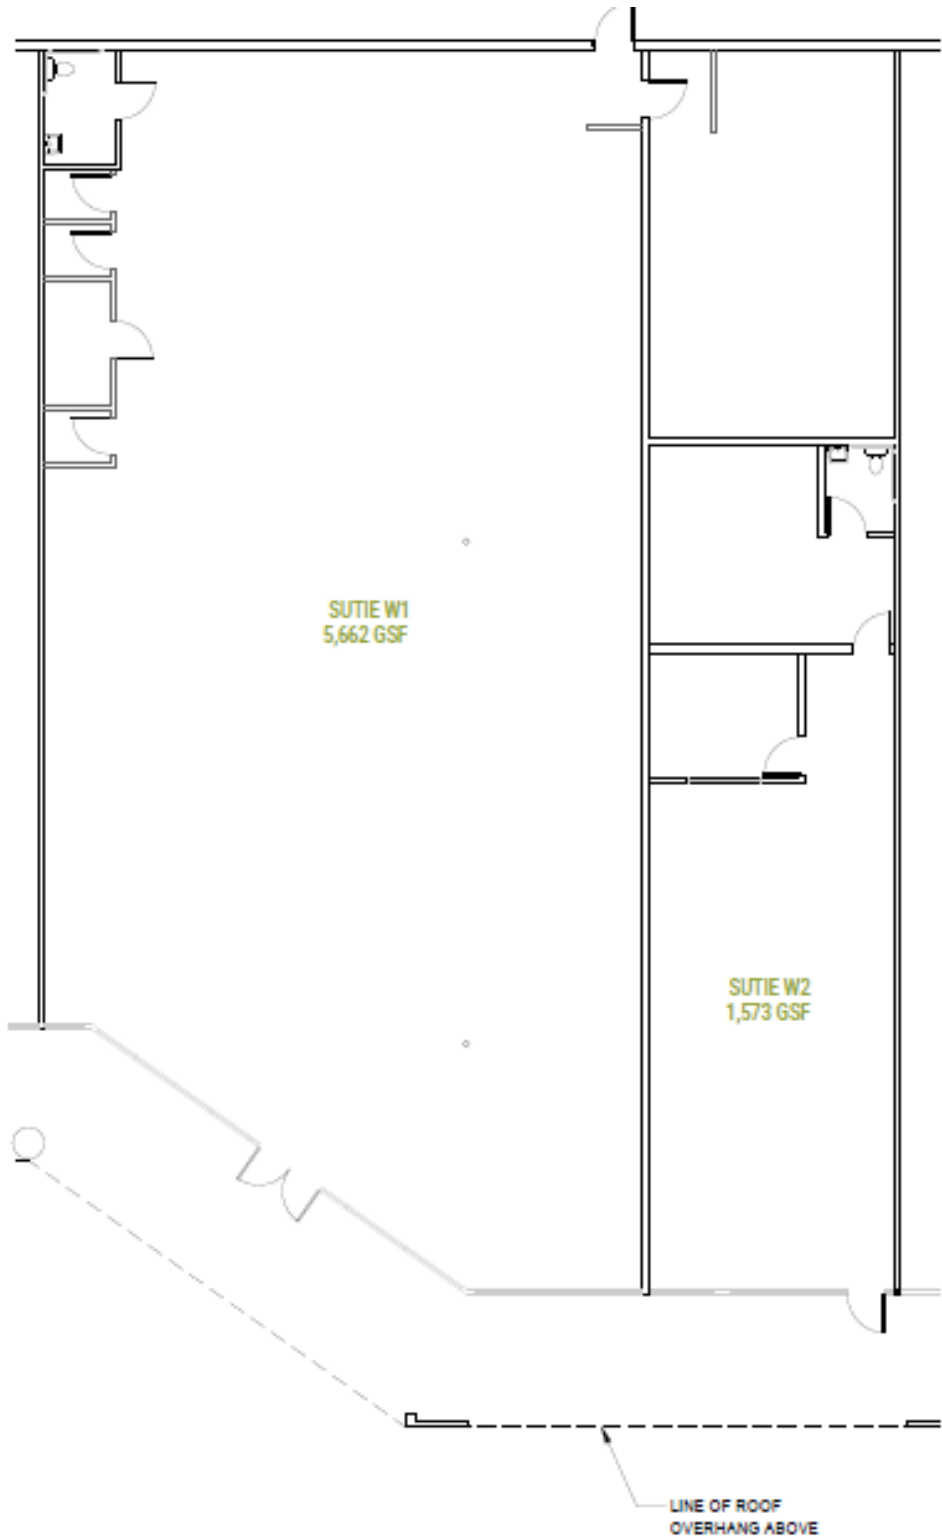

STACY LOONEY
O: 503.459.4387
stacy.looney@svn.com
OR #940200076


SUITE Y FLOOR PLAN

EXISTING CONDITIONS FLOOR PLAN
11211 SE 82ND AVE, HAPPY VALLEY, OR 97086 - BUILDING 9

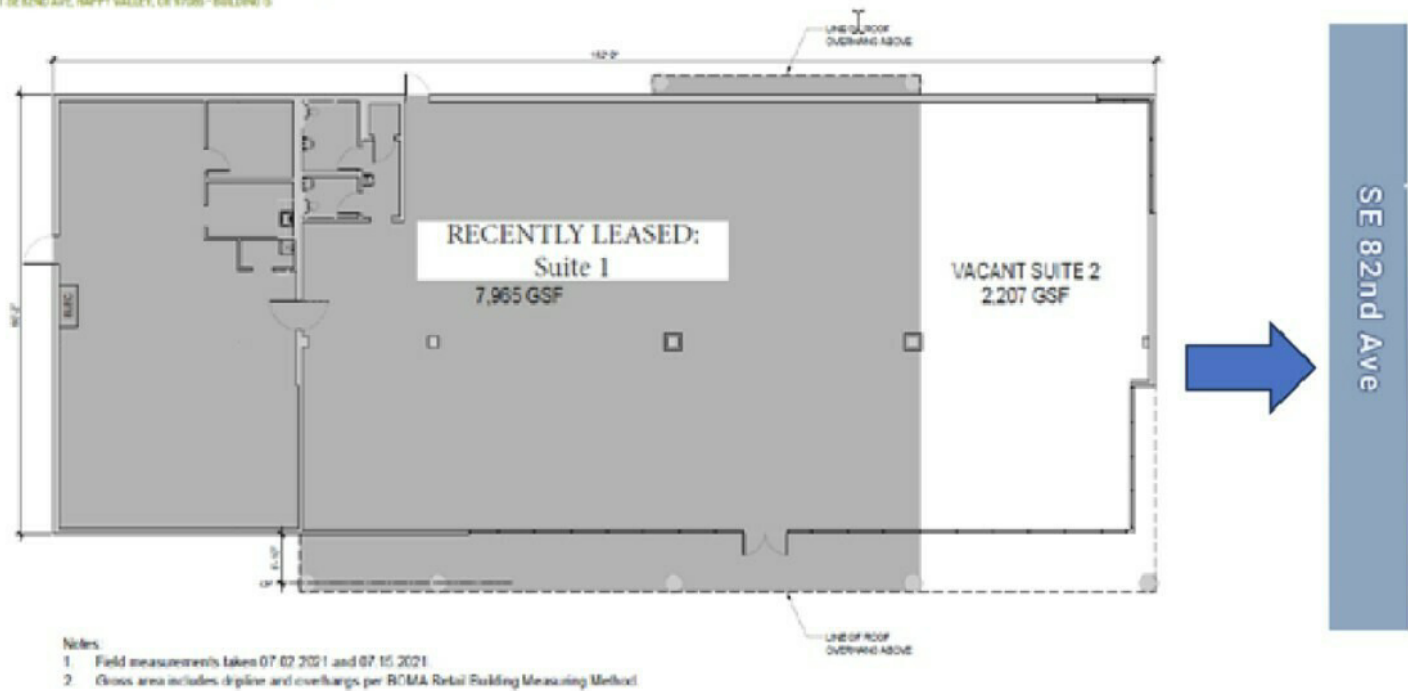

STACY LOONEY
O: 503.459.4387
stacy.looney@svn.com
OR #940200076

SUITES T, U1 & U2

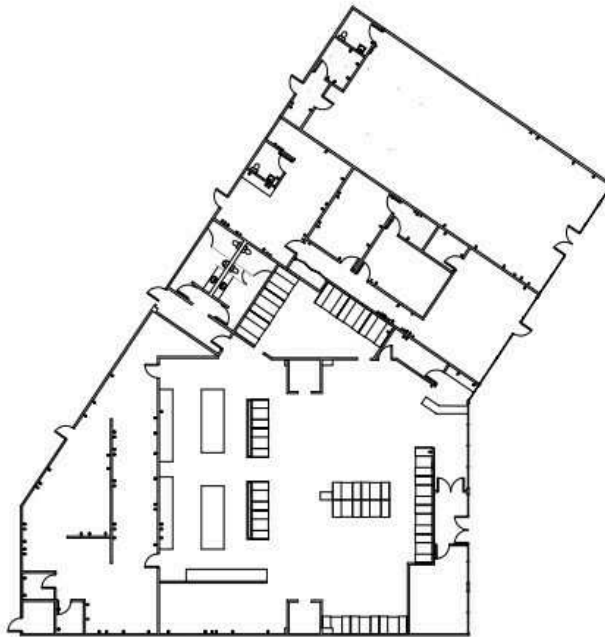

MARKETING PLAN:

ROSS RETAIL CENTER - SUITES T, U1, U2

SCALE: 1/32" = 1'-0"



ARCHITECTS
www.lrsarchitects.com

LRS Architects, Inc. © 2017

720 NW Davis
Suite 300
Portland OR 97209
503.221.1121
503.221.2077

ADDRESS: 11211 SE 82nd AVE
CLACKAMAS, OR 97015

PROJECT NUMBER: 217381

DATE ISSUED: 4.12.18

A.1

STACY LOONEY

O: 503.459.4387

stacy.looney@svn.com

OR #940200076

ADDITIONAL PHOTOS



Excellent exposure along SE 82nd



Suite Y - 2207 SF End Cap



Substantial parking available



Margarita Factory



Suite T- 6808 SF (Former Restaurant)



Suite U2 - 2000SF Wide Open



Suite Q1 - 3000 SF



Suite U1 - 1760SF with W/D hookups


STACY LOONEY

O: 503.459.4387

stacy.looney@svn.com

OR #940200076

DEMOGRAPHICS MAP & REPORT

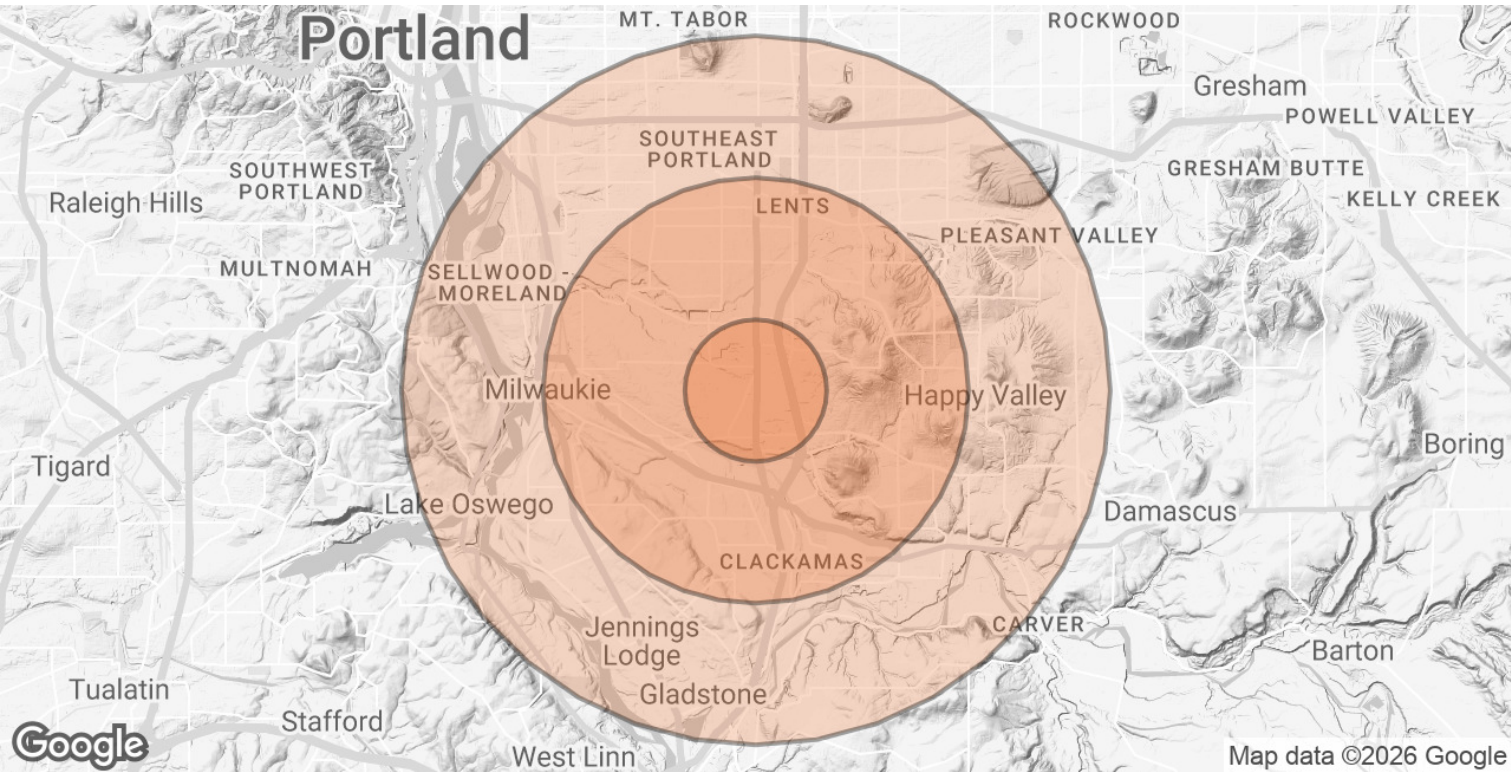


POPULATION	1 MILE	3 MILES	5 MILES
TOTAL POPULATION	15,905	121,658	323,725
AVERAGE AGE	31.9	35.9	36.9
AVERAGE AGE (MALE)	32.5	35.4	36.4
AVERAGE AGE (FEMALE)	31.4	36.4	37.5

HOUSEHOLDS & INCOME	1 MILE	3 MILES	5 MILES
TOTAL HOUSEHOLDS	6,288	47,106	128,812
# OF PERSONS PER HH	2.5	2.6	2.5
AVERAGE HH INCOME	\$49,184	\$61,207	\$62,499
AVERAGE HOUSE VALUE	\$502,728	\$297,467	\$312,380

2020 American Community Survey (ACS)

STACY LOONEY
O: 503.459.4387
stacy.looney@svn.com
OR #940200076

RETAILER MAP

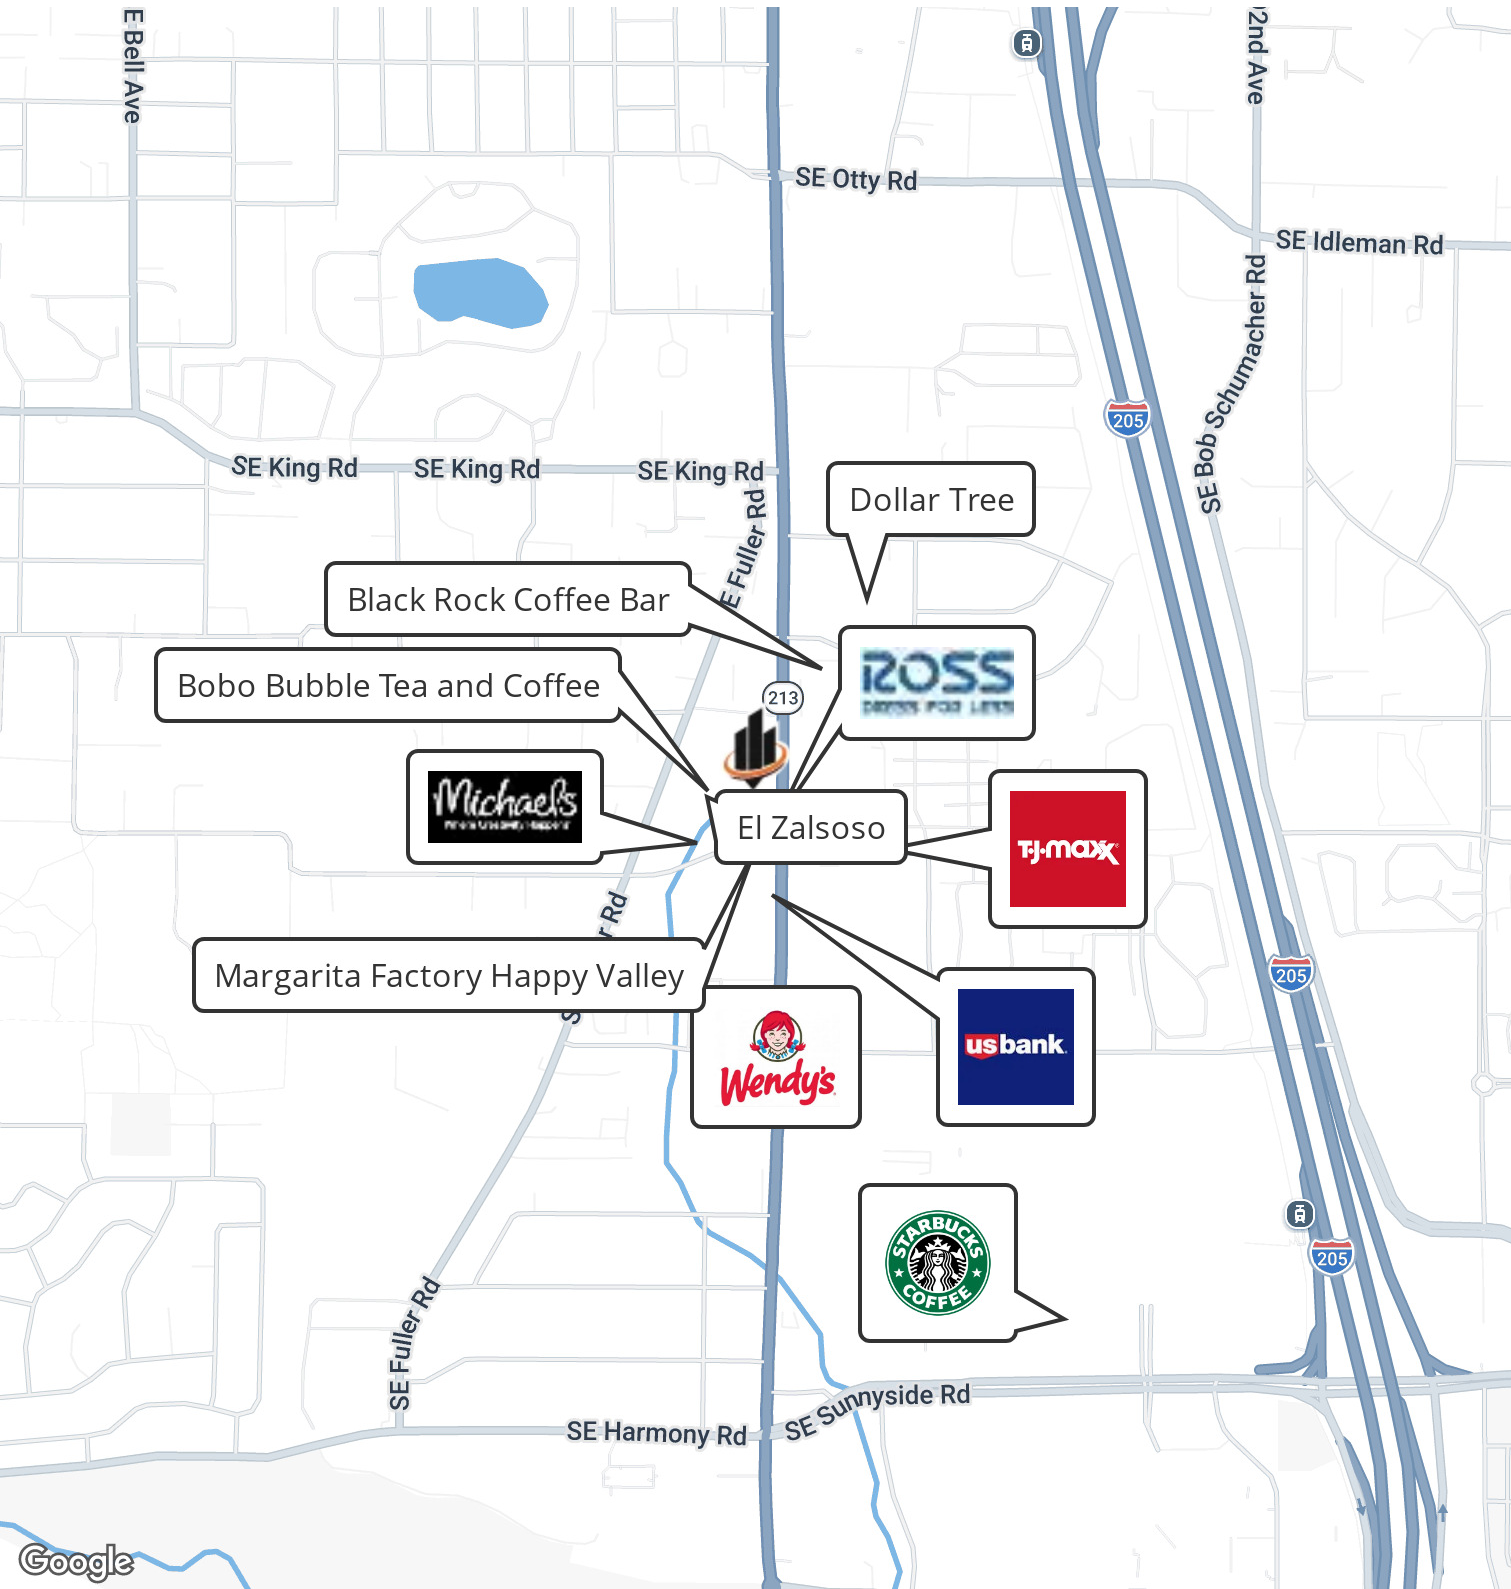

STACY LOONEY
O: 503.459.4387
stacy.looney@svn.com
OR #940200076

ADVISOR BIO 1



STACY LOONEY

Senior Advisor

stacy.looney@svn.com

Direct: **503.459.4387** | Cell: **760.550.8670**

OR #940200076

PROFESSIONAL BACKGROUND

Stacy is a licensed Oregon Principal Broker with almost 25 years of in-depth sales, leasing, and management experience. She has represented both local and institutional buyers in Oregon and California, and a number of diverse tenants - focusing primarily on owner/user sales and office/retail leasing. Her tenacity and commitment to her clients earned her the SVN Partners Circle award several years in a row!

Stacy began her commercial real estate career in 1999, working as a General Manager with Regus. In 2001, she was recruited to join BRE Commercial (later Cassidy Turley affiliate) in Carlsbad, CA - where she went on to become Rookie of the Year in 2002. She remained at Cassidy Turley until 2013, and completed over 700 transactions during her time there. She returned to Oregon in 2013, and prior to joining SVN|Bluestone Hockley as a Senior Advisor, she was a broker with both Colliers and Living Room Realty - specializing in buyer and tenant representation.

Stacy has a true passion for real estate, and a desire to help clients enjoy their real estate experience. She is also a Portland Chapter member of CREW Commercial Real Estate Women.

EDUCATION

University of Idaho

Bachelor of Science - Kinesiology and Exercise Science, Corporate Fitness

SVN | Bluestone
9430 SW Coral, Ste 100
Portland, OR 97223
503.222.3800

STACY LOONEY

O: 503.459.4387

stacy.looney@svn.com

OR #940200076