


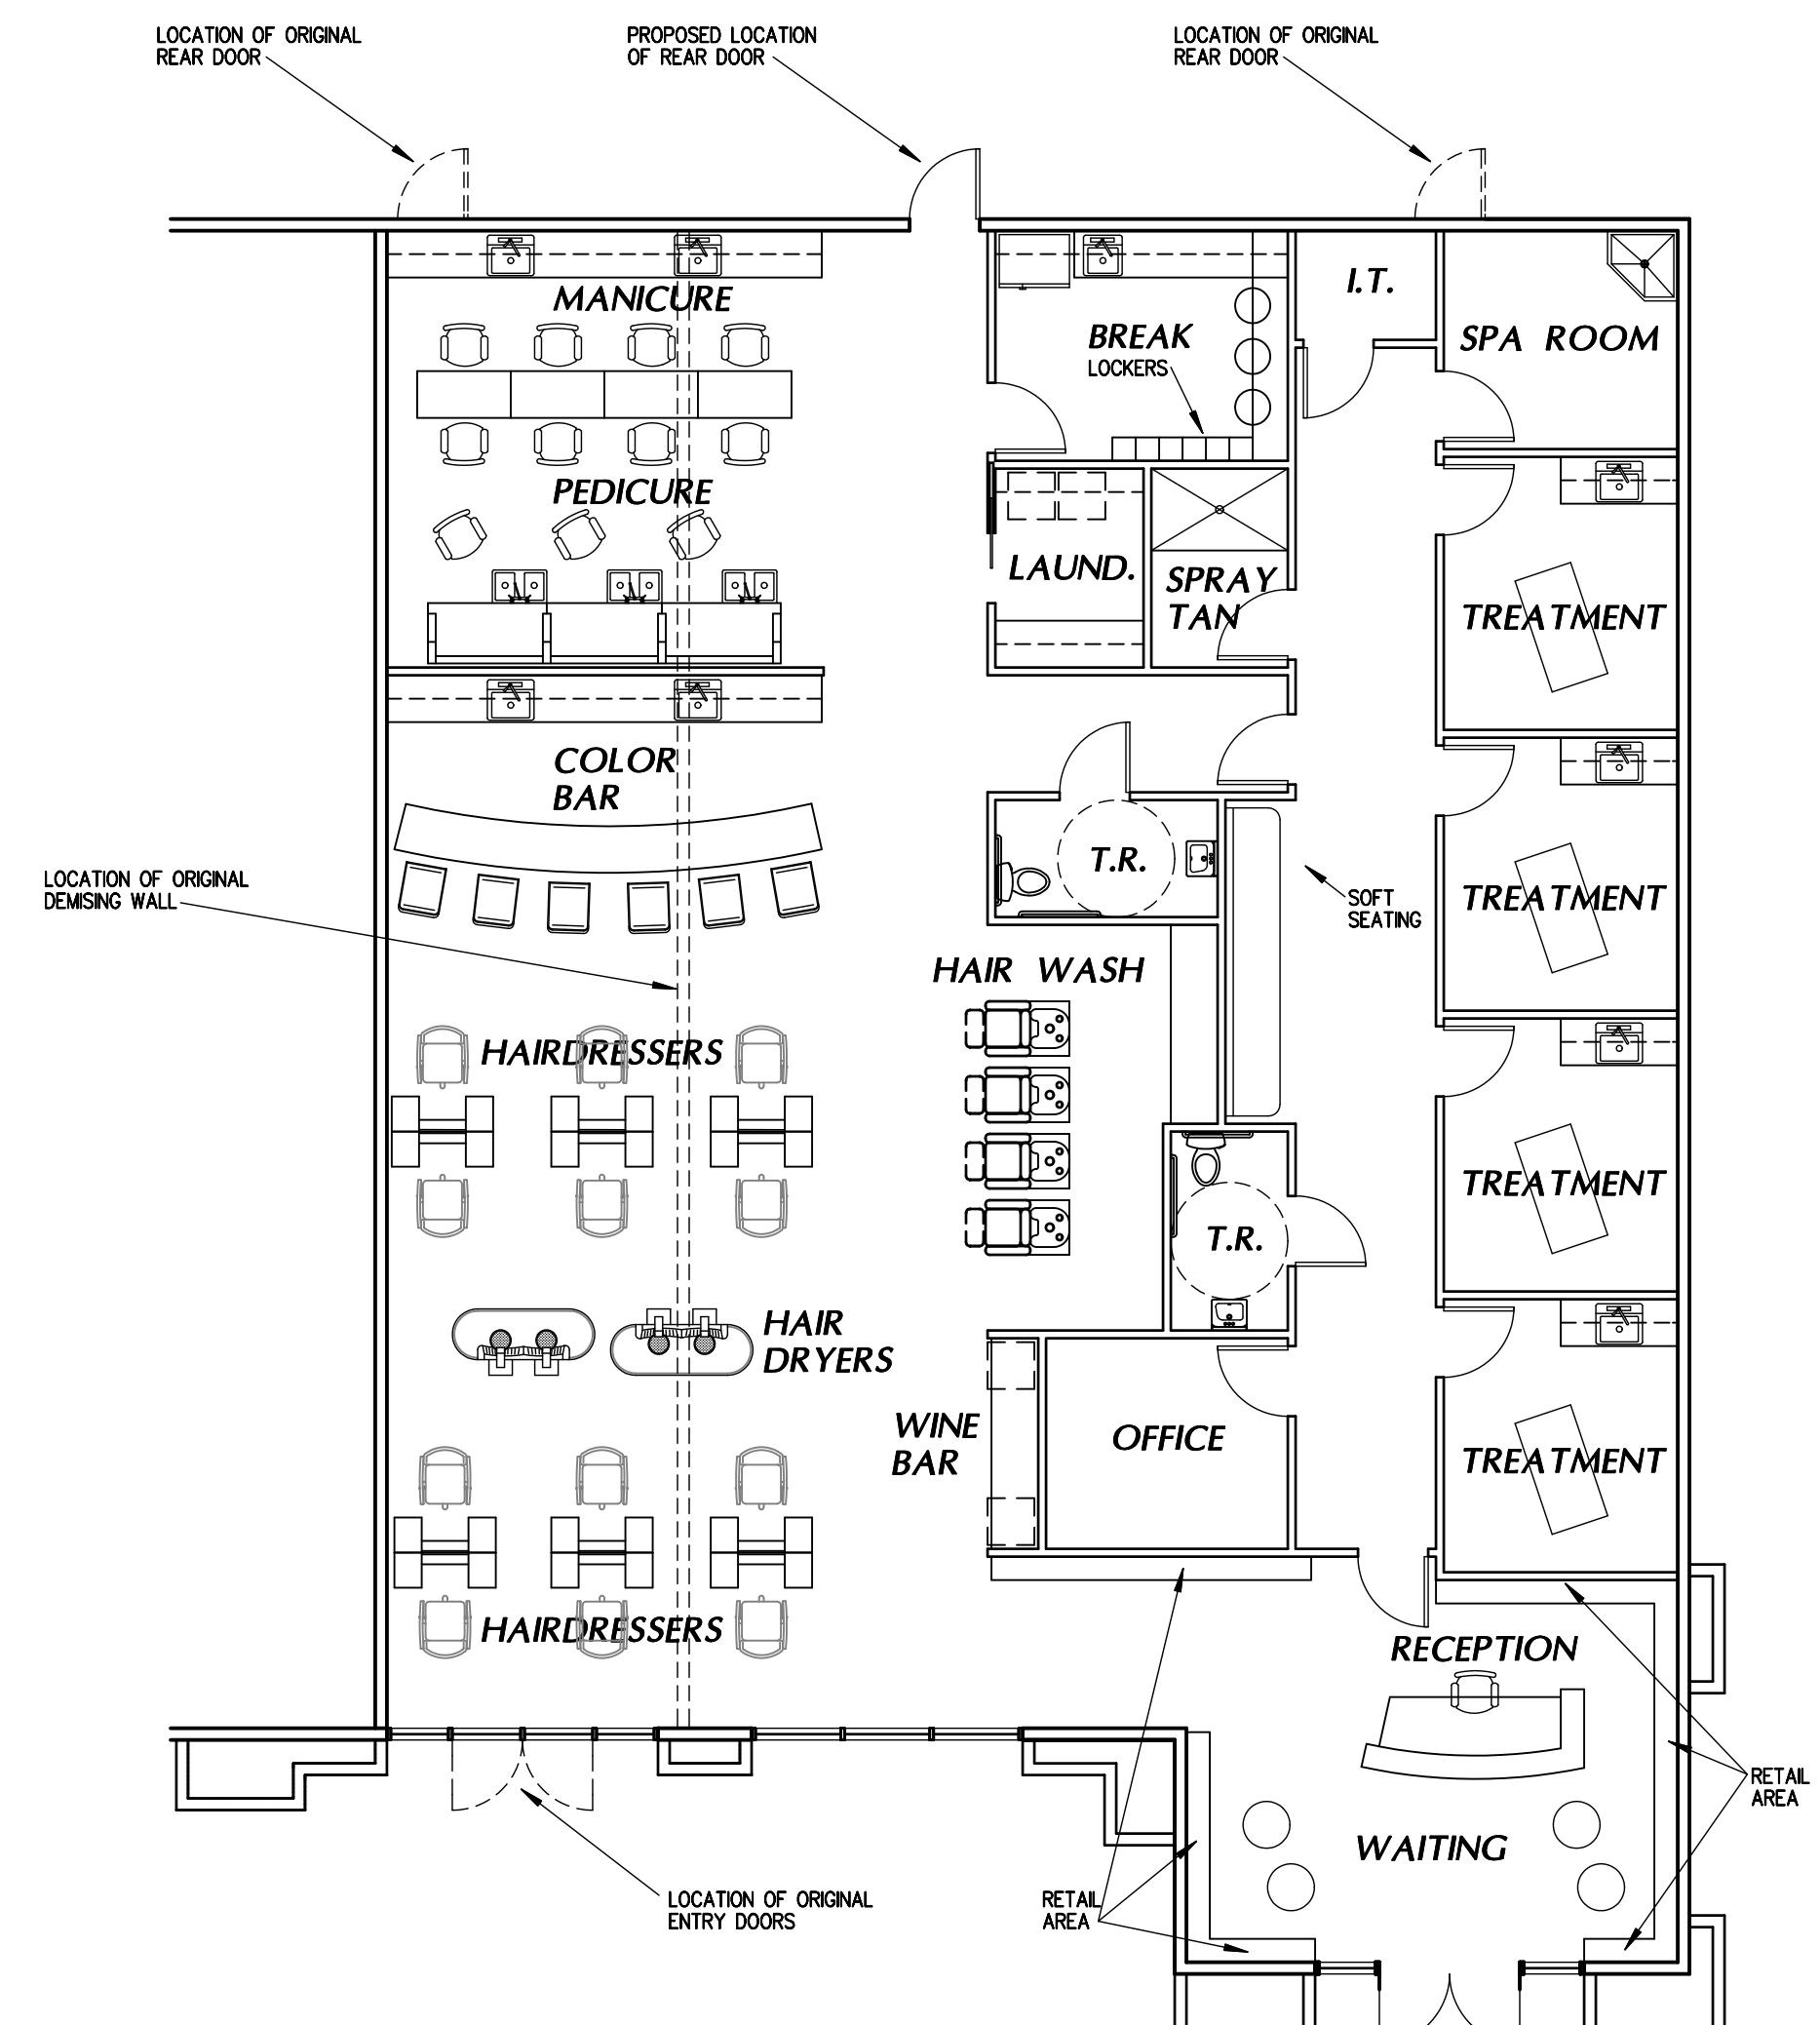

**SKARPHOL
ASSOCIATES**

PAUL SKARPHOL, ARCHITECT
GREGORY FRANK, ARCHITECT
1801 OAK STREET SUITE 111
BAKERSFIELD, CA 93301
(661) 334-2741
(661) 334-2743 (FAX)
skarpholassociates.com

These drawings, related specifications, ideas, designs and arrangements represented thereby are and shall remain the property of the Architect and no part thereof shall be copied, disclosed to others used in connection with any work or project other than the specific project which they have been prepared and developed without the written consent of the Architect. Visual contact with these drawings or specifications shall constitute conclusive acceptance of these restrictions.



SALON
TENANT IMPROVEMENT

GRAND ISLAND VILLAGE
BAKERSFIELD, CALIFORNIA

DATE	ISSUED FOR
4-17-14	CLIENT REVIEW AND APPROVAL

REVISION	DESCRIPTION

SCHEMATIC FLOOR PLAN
OPTION 'C' - ±3,855 USABLE S.F.

1/8"

JOB	4457	
DP	MZ	
PM	MZ	