


EXISTING FIRST FLOOR PLAN

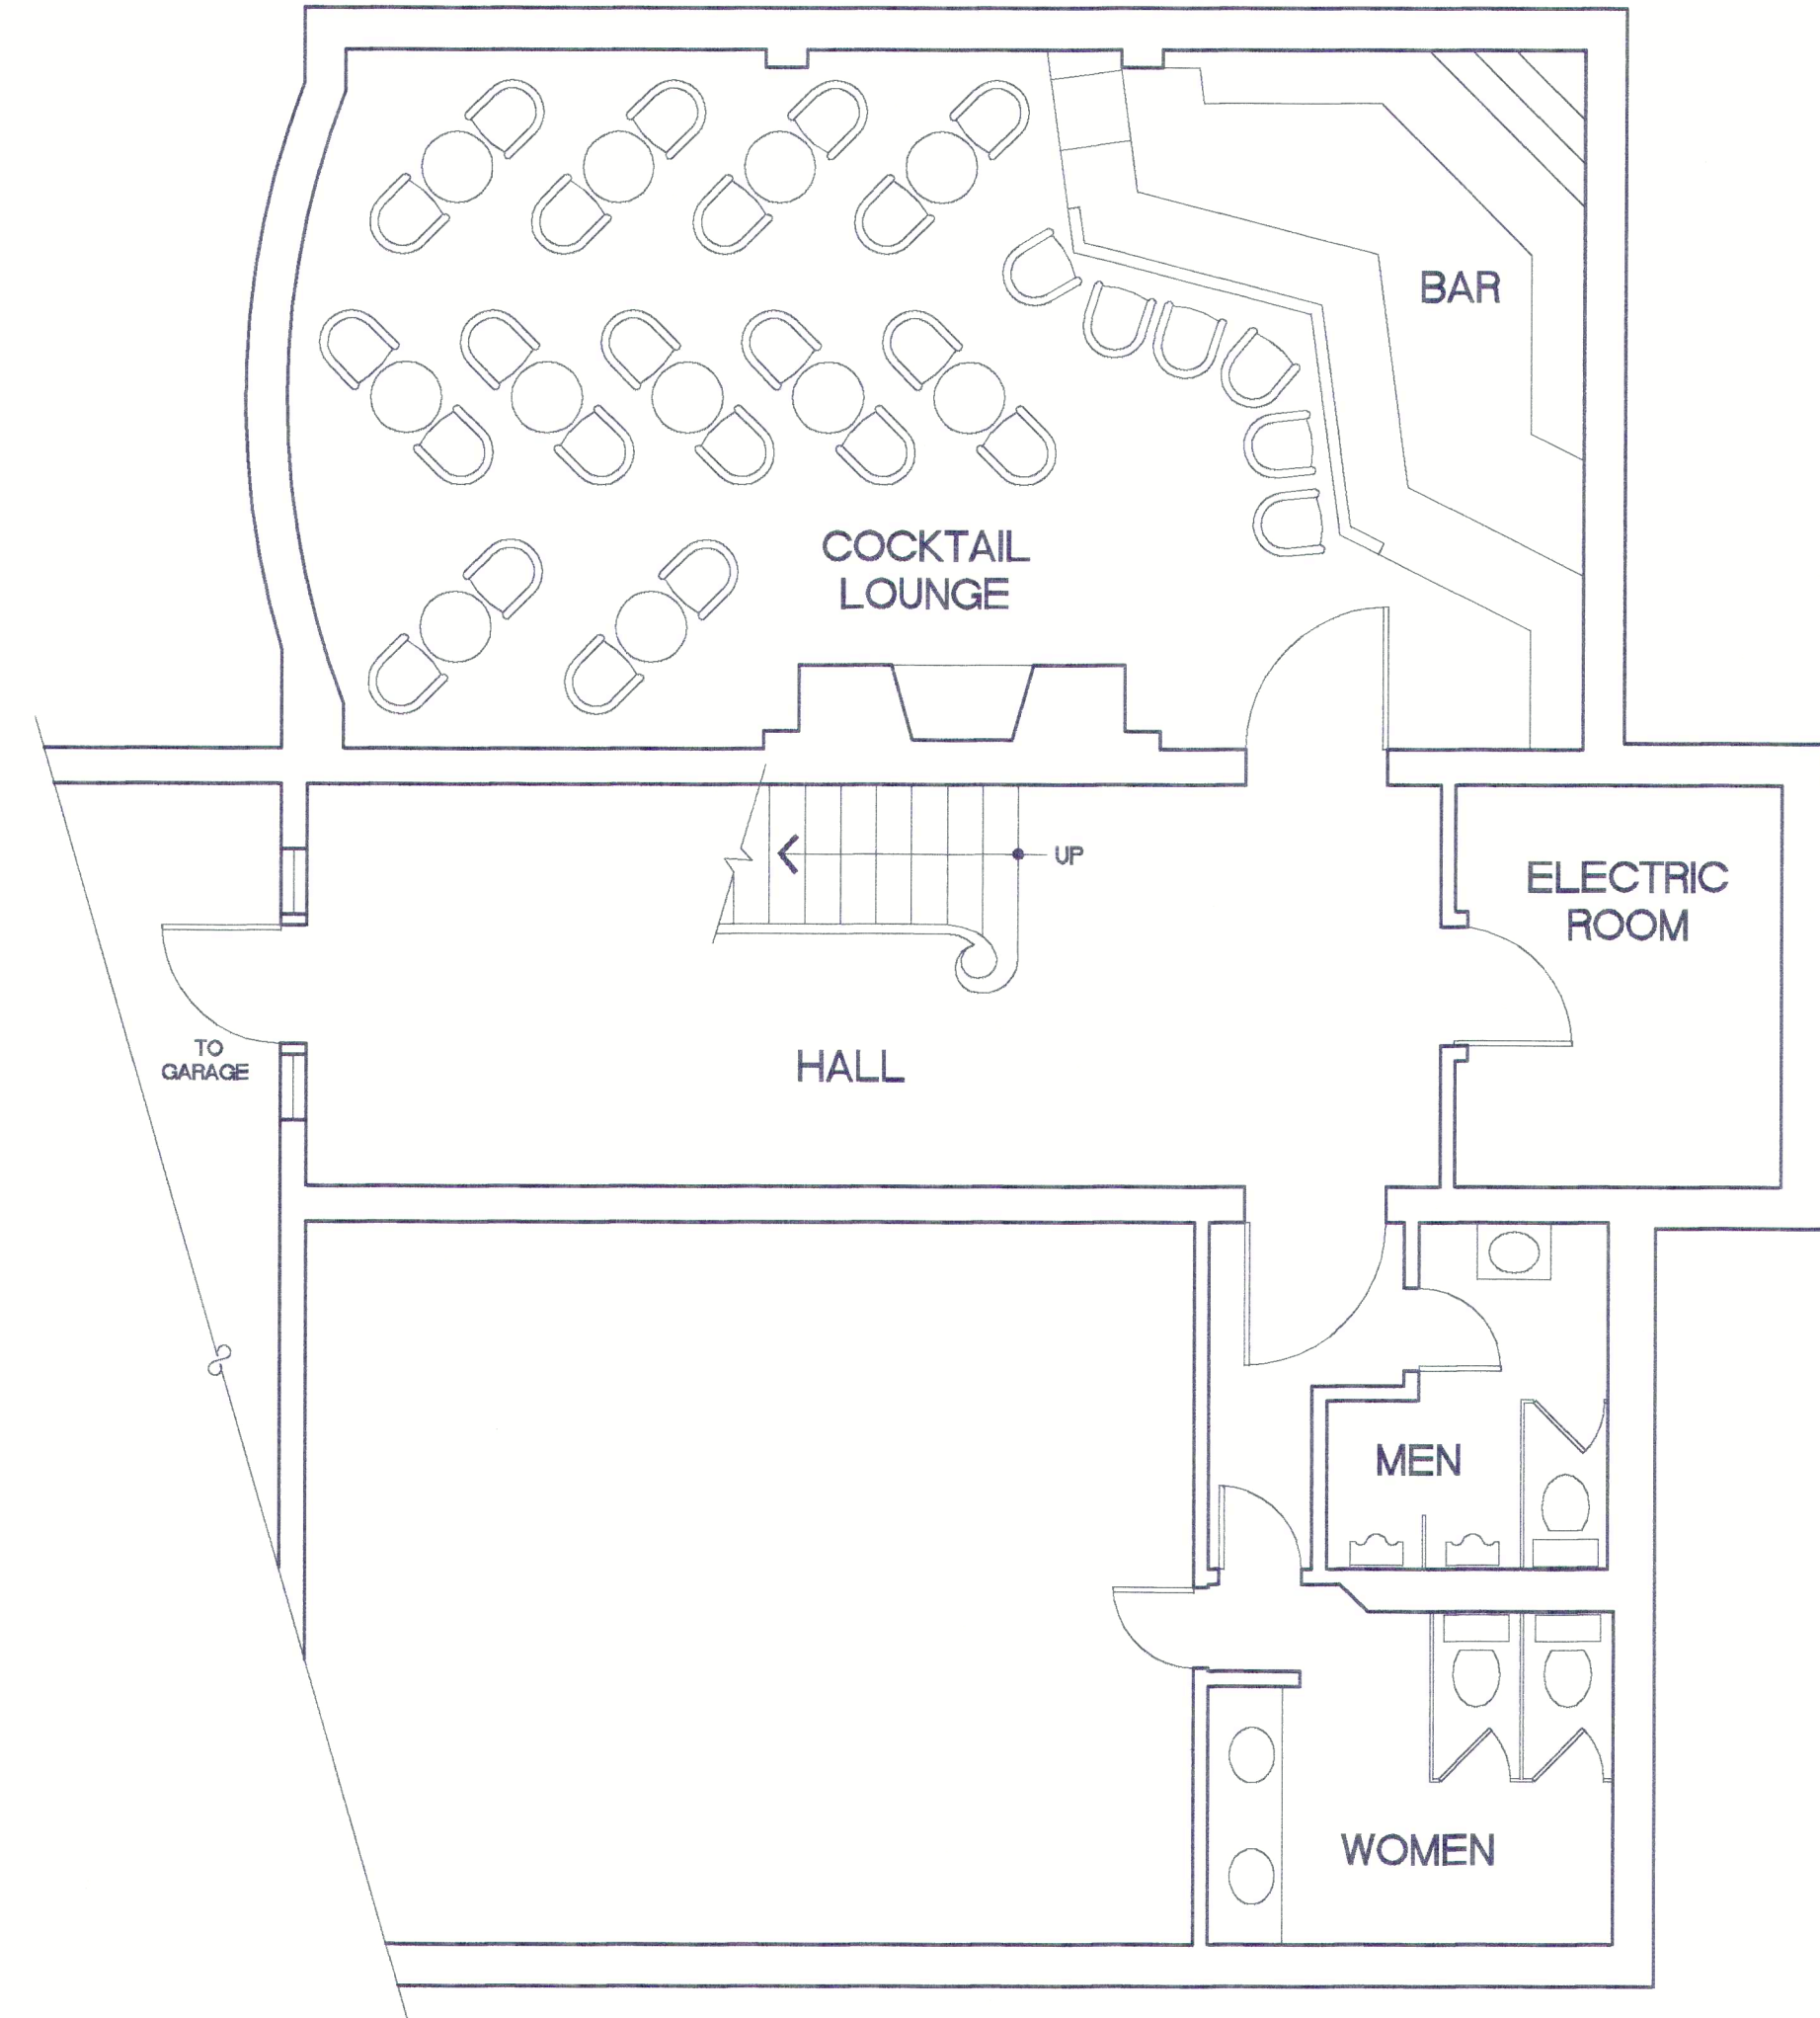

PARTIAL EXISTING LOWER LEVEL FLOOR PLAN