


For Lease | Schaumburg, IL

1000 Remington Road




OFFERING SUMMARY

Available SF	20,193
Office SF	3,280
Parking	35
Ceiling Height	18'
Truck Docks	2
Drive In Doors	1
Power	400 Amps
Bay Size	32' x 42'
Rental Rate	TBD
Real Estate Taxes	\$3.74 / sf

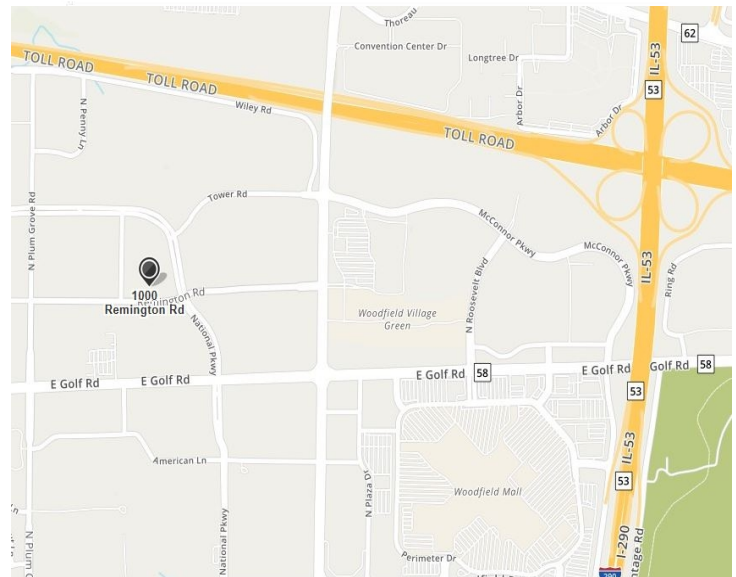

Patrick Lederer | 847.205.4367
plederer@kormanlederer.com

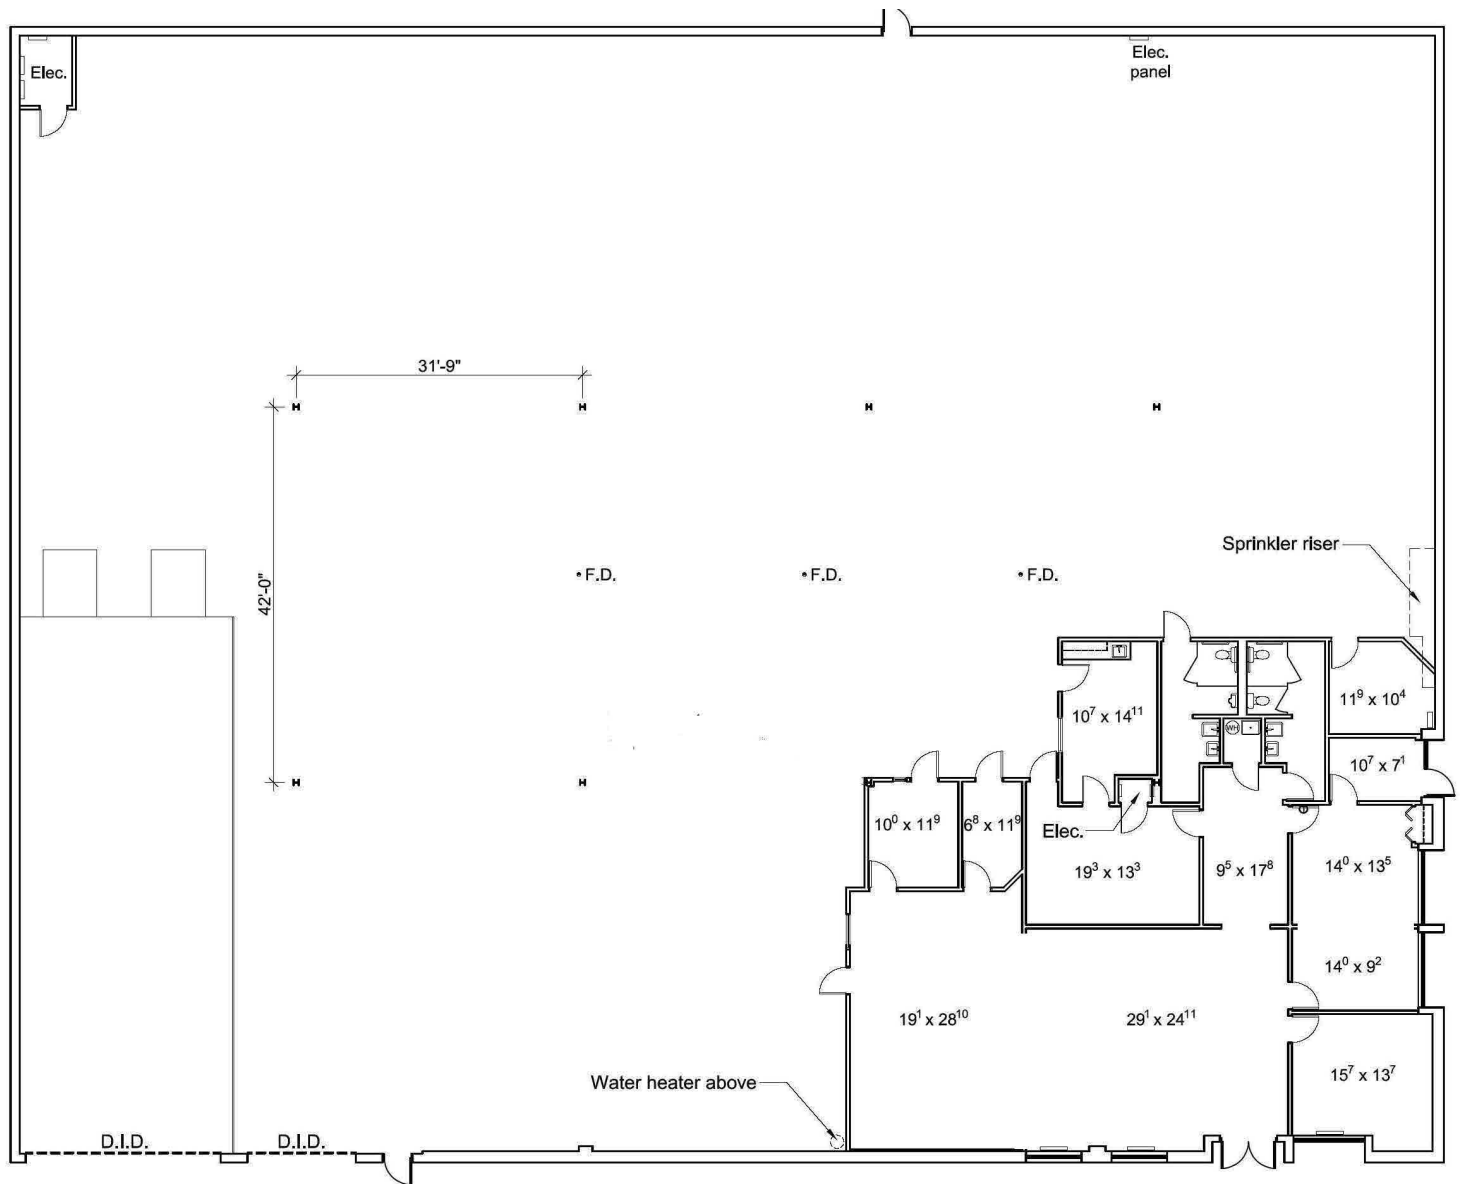

Floor Plan
Not to Scale



