


SUITE 400: 32,828 U.S.F. 34,962 R.S.F.

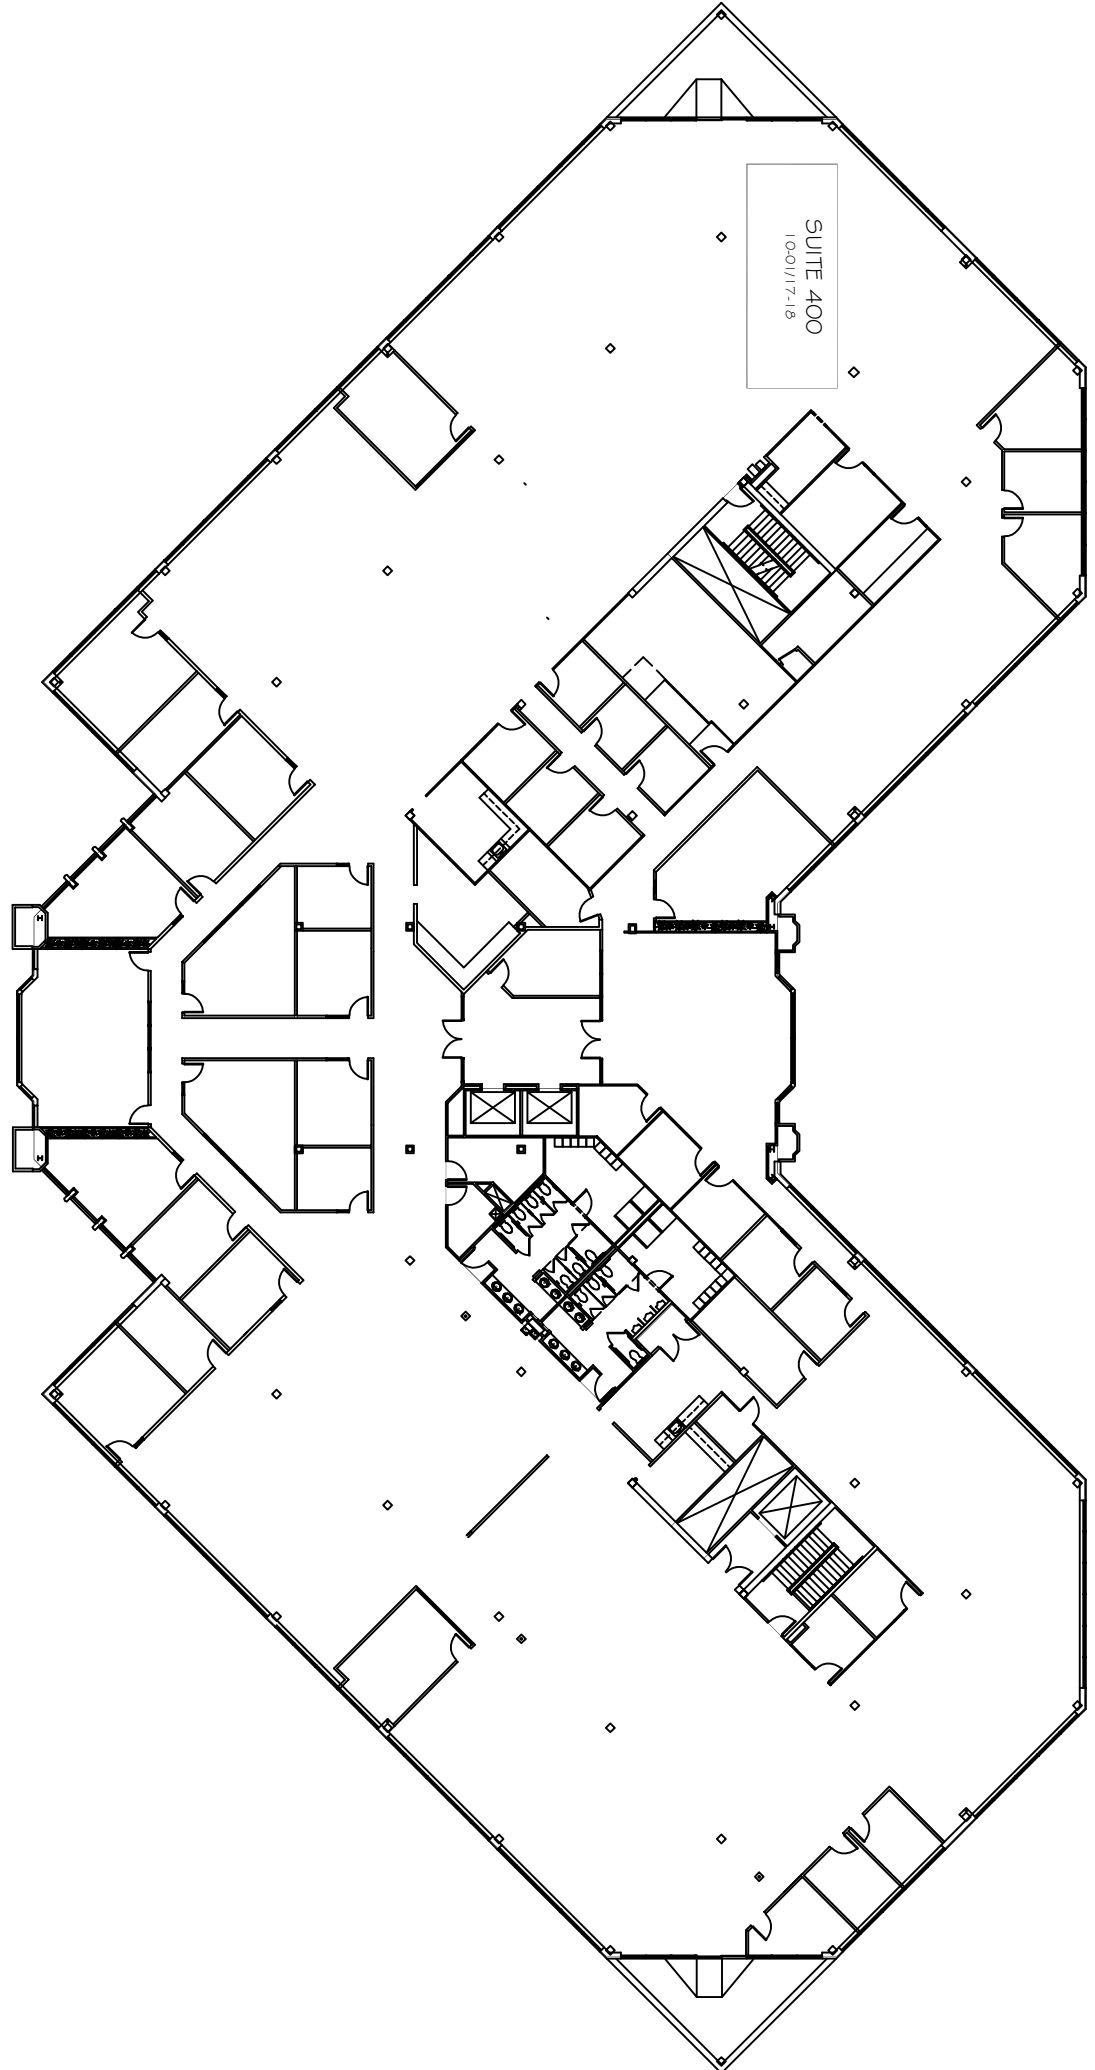

PLANNING AND DESIGN 804.747.7800 804.965.0164 FAX



4501 HIGHWOODS PARKWAY, SUITE 400 GLEN ALLEN, VA 23060

PROJECT MANAGER: K. NEWTON  
DRAWN BY: K. NEWTON  
DATE: 01.09.2023  
SCALE: N.T.S.  
CAD FILE: 98115-FL4.DWG  
JOB NO.: 98-115

HIGHWOODS ONE  
FLOOR 4  
10900 NUCKOLS ROAD  
GLEN ALLEN, VA

SHEET 4  
OF 4