



LEASING INCENTIVE

50% off the first 6 months on a 5-year deal signed by August 31, 2026.

6760 NORTH ORACLE ROAD

TUCSON, ARIZONA 85704

- 3,890 Square Feet Available, Suite 200
- Lease Rate: \$20.00 PSF, Modified Gross
- North Oracle Professional Offices
- Located in North Tucson/Oro Valley Submarket
- Building and Monument Signage Available
- Covered Parking Available
- Close Proximity to Major Retailers (Natural Grocers, TJ Maxx, Dollar Tree, Hobby Lobby, CVS and More)
- Less than 1 Mile South of Ina Road
- Landlord Would Consider Owner User Opportunities

DEMOGRAPHICS	1 MILE	3 MILES	5 MILES
AVERAGE AGE:	41	44.5	40.2
POPULATION:	7,076	51,881	164,977
AVERAGE HH INCOME:	\$107,474	\$106,453	\$85,564

TRAFFIC COUNTS	VPD
N ORACLE ROAD:	38,218
W ORANGE GROVE RD:	16,289

YEAR BUILT	1999
LOT SIZE	1.11 AC
ZONING	CB-1, County
PARCEL NUMBER	102-03-150G

Matt Harper, CCIM

Senior Vice President
 623.692.9435
 matt@citywidecre.com

Leah Motsinger

Senior Associate
 602.423.3619
 leah@citywidecre.com

2122 East Highland Avenue, Suite 225 • Phoenix, Arizona 85016 • 602.313.1000 • citywidecre.com



Matt Harper, CCIM

Senior Vice President

623.692.9435

matt@citywidecre.com

Leah Motsinger

Senior Associate

602.423.3619

leah@citywidecre.com

2122 East Highland Avenue, Suite 225 • Phoenix, Arizona 85016 • 602.313.1000 • citywidecre.com



SUITE	TENANT	SF
120A	MAXWELL & MORGAN, PC	1,935
120B	TITLE SECURITY/FIRST AMERICAN TITLE	2,734
130-150	REGUS	6,962
200	VACANT	3,890
250	ARCHWAY ENTERPRISES	2,876

Matt Harper, CCIM

Senior Vice President

623.692.9435

matt@citywidecre.com

Leah Motsinger


Senior Associate

602.423.3619

leah@citywidecre.com

2122 East Highland Avenue, Suite 225 • Phoenix, Arizona 85016 • 602.313.1000 • citywidecre.com

SUITE 200 | 3,890 SF

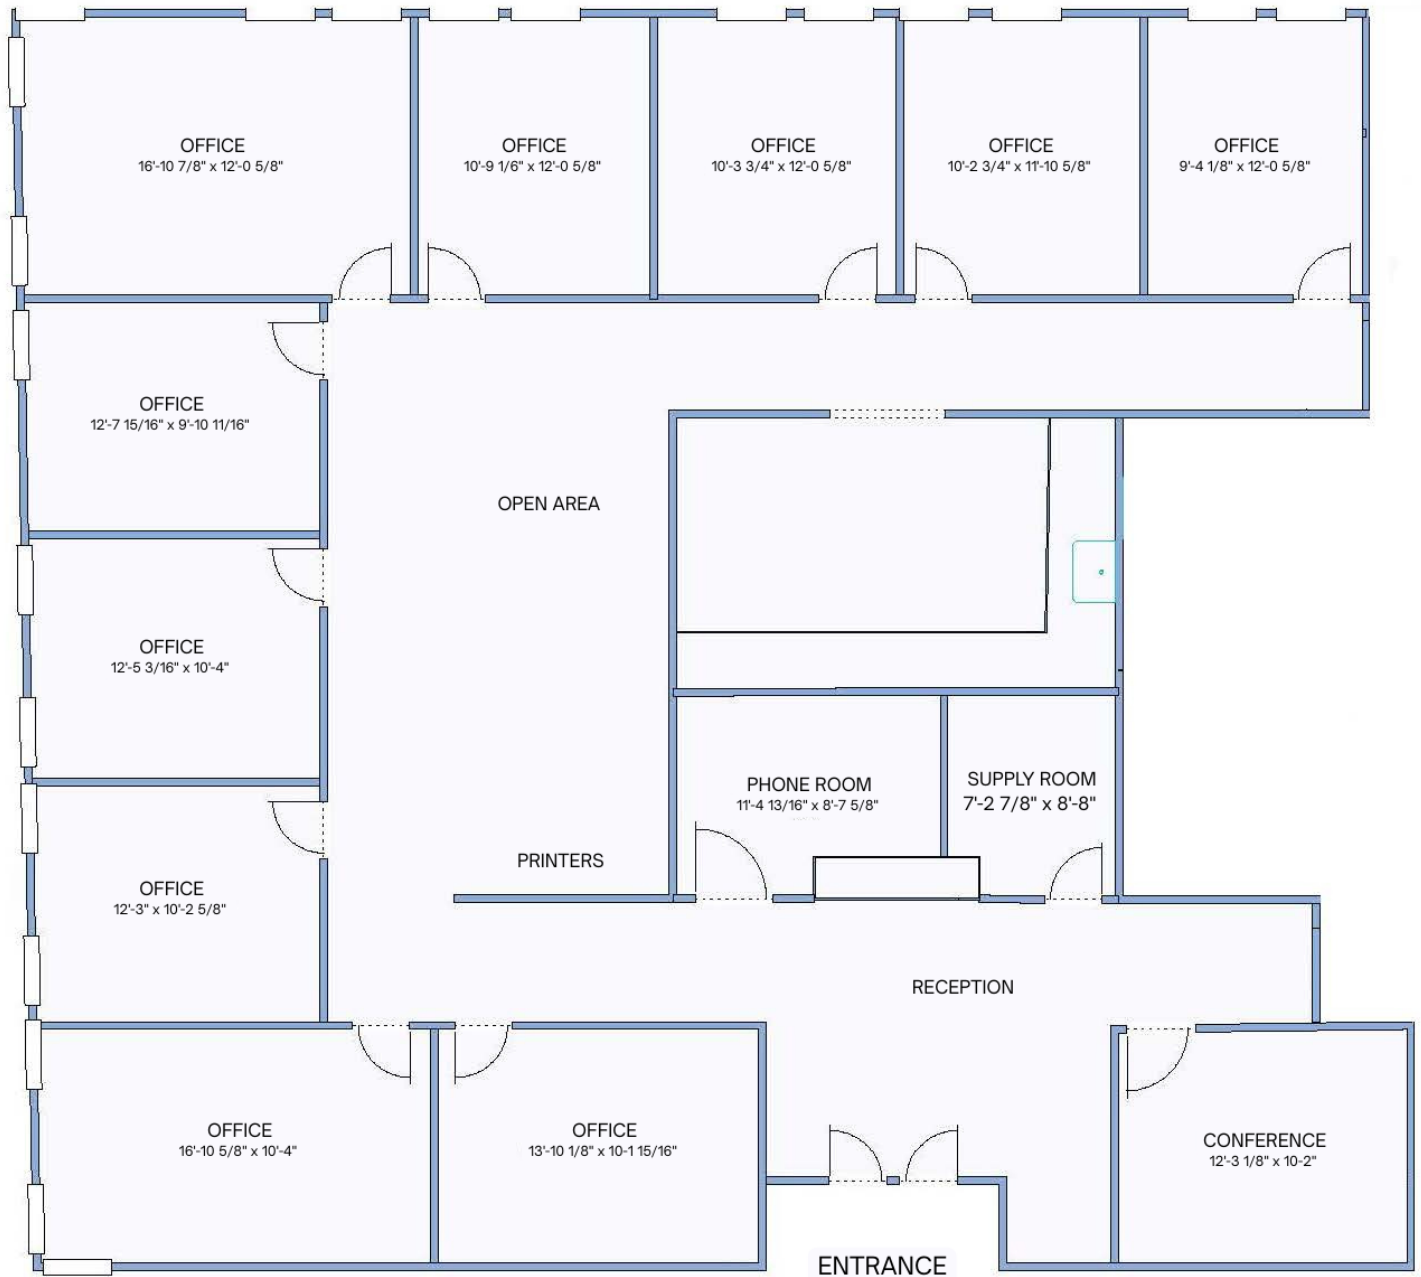

NOT TO SCALE

Matt Harper, CCIM

Senior Vice President
623.692.9435
matt@citywidecre.com

Leah Motsinger

Senior Associate
602.423.3619
leah@citywidecre.com

2122 East Highland Avenue, Suite 225 • Phoenix, Arizona 85016 • 602.313.1000 • citywidecre.com




Matt Harper, CCIM

Senior Vice President
623.692.9435
matt@citywidecre.com

Leah Motsinger

Senior Associate
602.423.3619
leah@citywidecre.com

2122 East Highland Avenue, Suite 225 • Phoenix, Arizona 85016 • 602.313.1000 • citywidecre.com

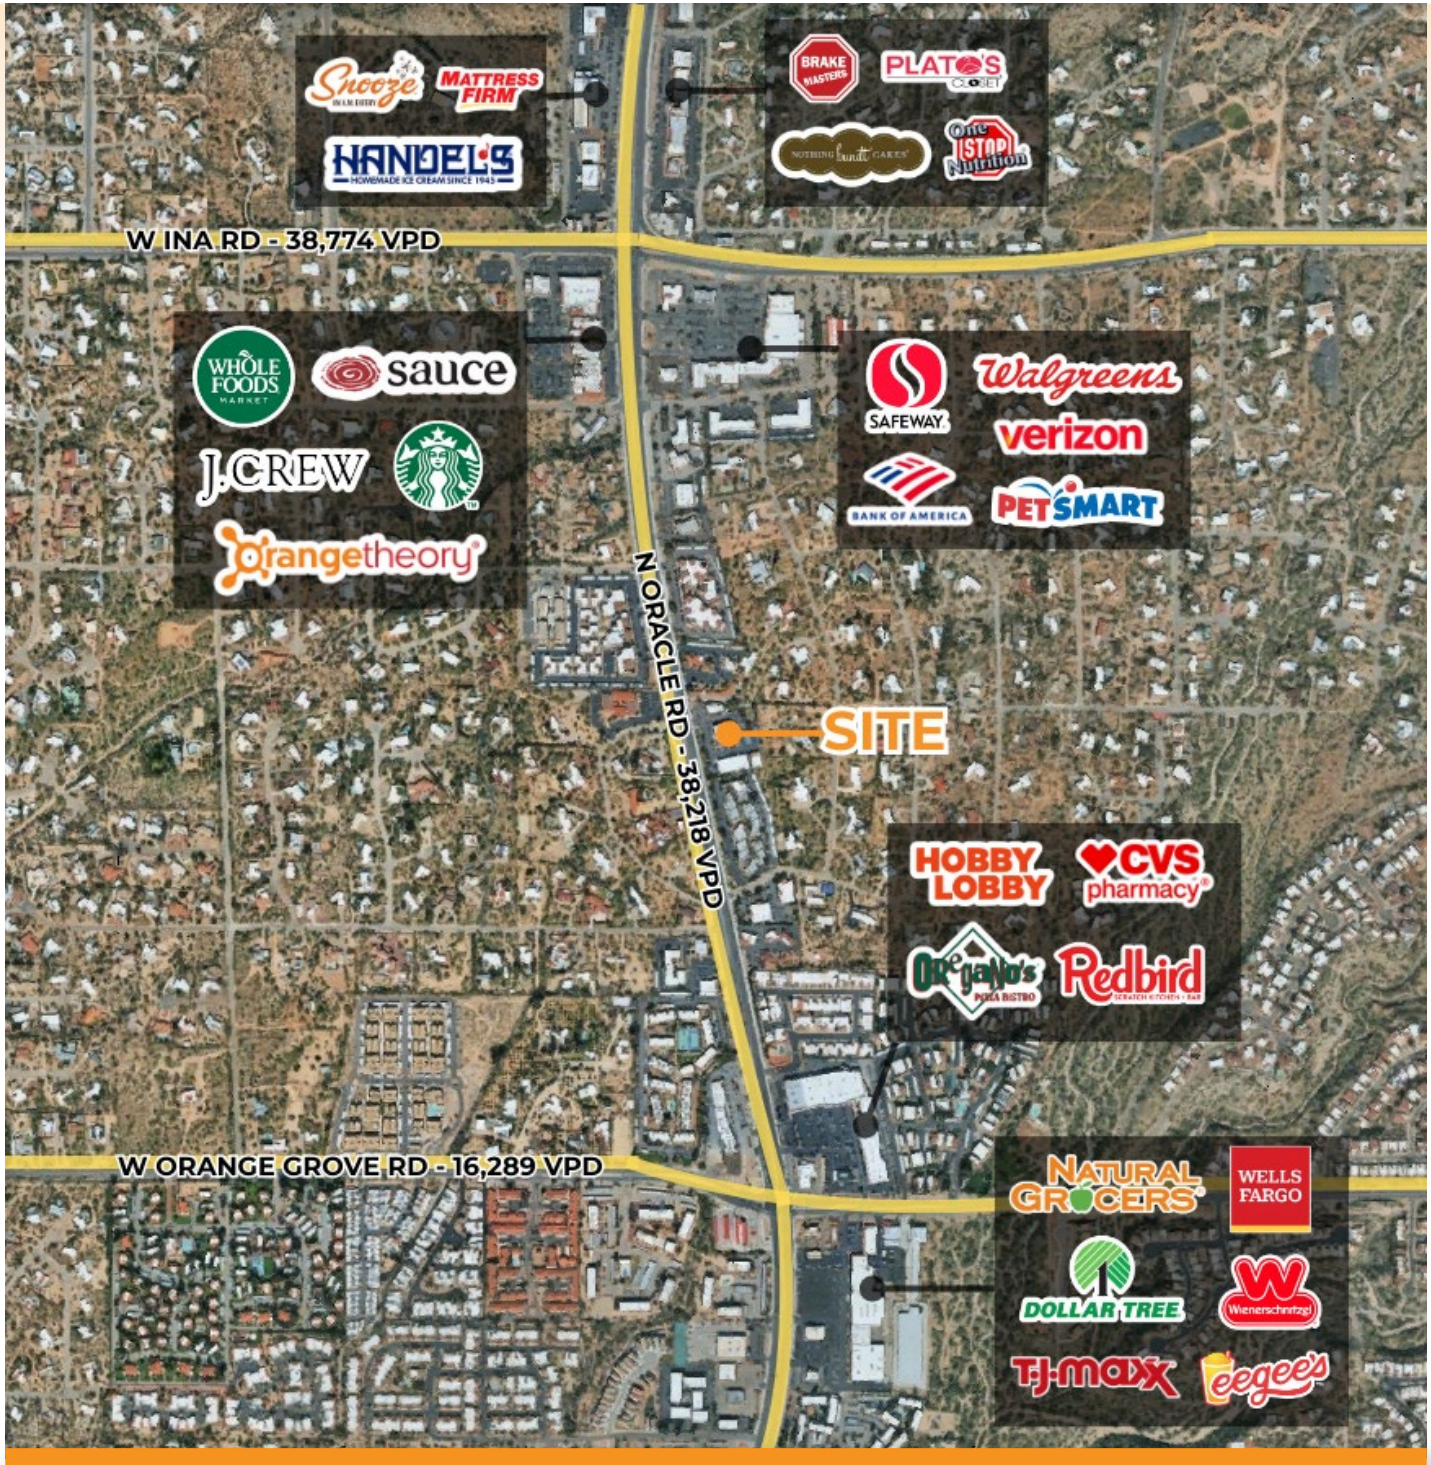

Matt Harper, CCIM

Senior Vice President
623.692.9435
matt@citywidecre.com

Leah Motsinger

Senior Associate
602.423.3619
leah@citywidecre.com

2122 East Highland Avenue, Suite 225 • Phoenix, Arizona 85016 • 602.313.1000 • citywidecre.com