


PRELIMINARY PLAN
SCALE : 1/8"=1'-0"

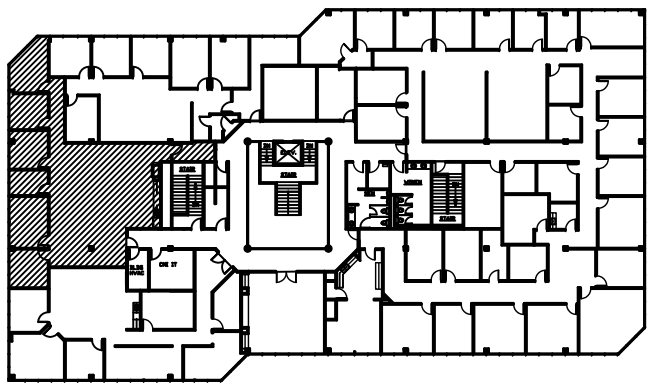

KEYPLAN

PARTITION TYPE LEGEND	
TYPE	DESCRIPTION
E-1	EXISTING BUILDING STANDARD PARTITIONS TO REMAIN
E-R	EXISTING BUILDING STANDARD PARTITION TO BE REMOVED
E-2	EXISTING BUILDING STANDARD SMOKE PARTITION
P-1	NEW BUILDING STANDARD PARTITION TO CEILING HEIGHT
P-2	NEW BUILDING STANDARD FULL HEIGHT SMOKE PARTITION

PRELIMINARY PLAN
P-1
DRAWN BY:
SM
JOB #: 19019

DATE:	DESCRIPTION:
12.19.18	SPACE PLAN

2299 PERIMETER PARK
SUITE 230
ATLANTA, GA 30341

RSF: 2,308

PLANNING INTERIORS

6000 LAKE FORREST DR NW, SUITE 120, ATLANTA, GA 30328