


MONROE STREET

2nd Floor : 2,250 sf
Office : 2,250 sf

CHESTNUT STREET

SOUTH MAIN STREET

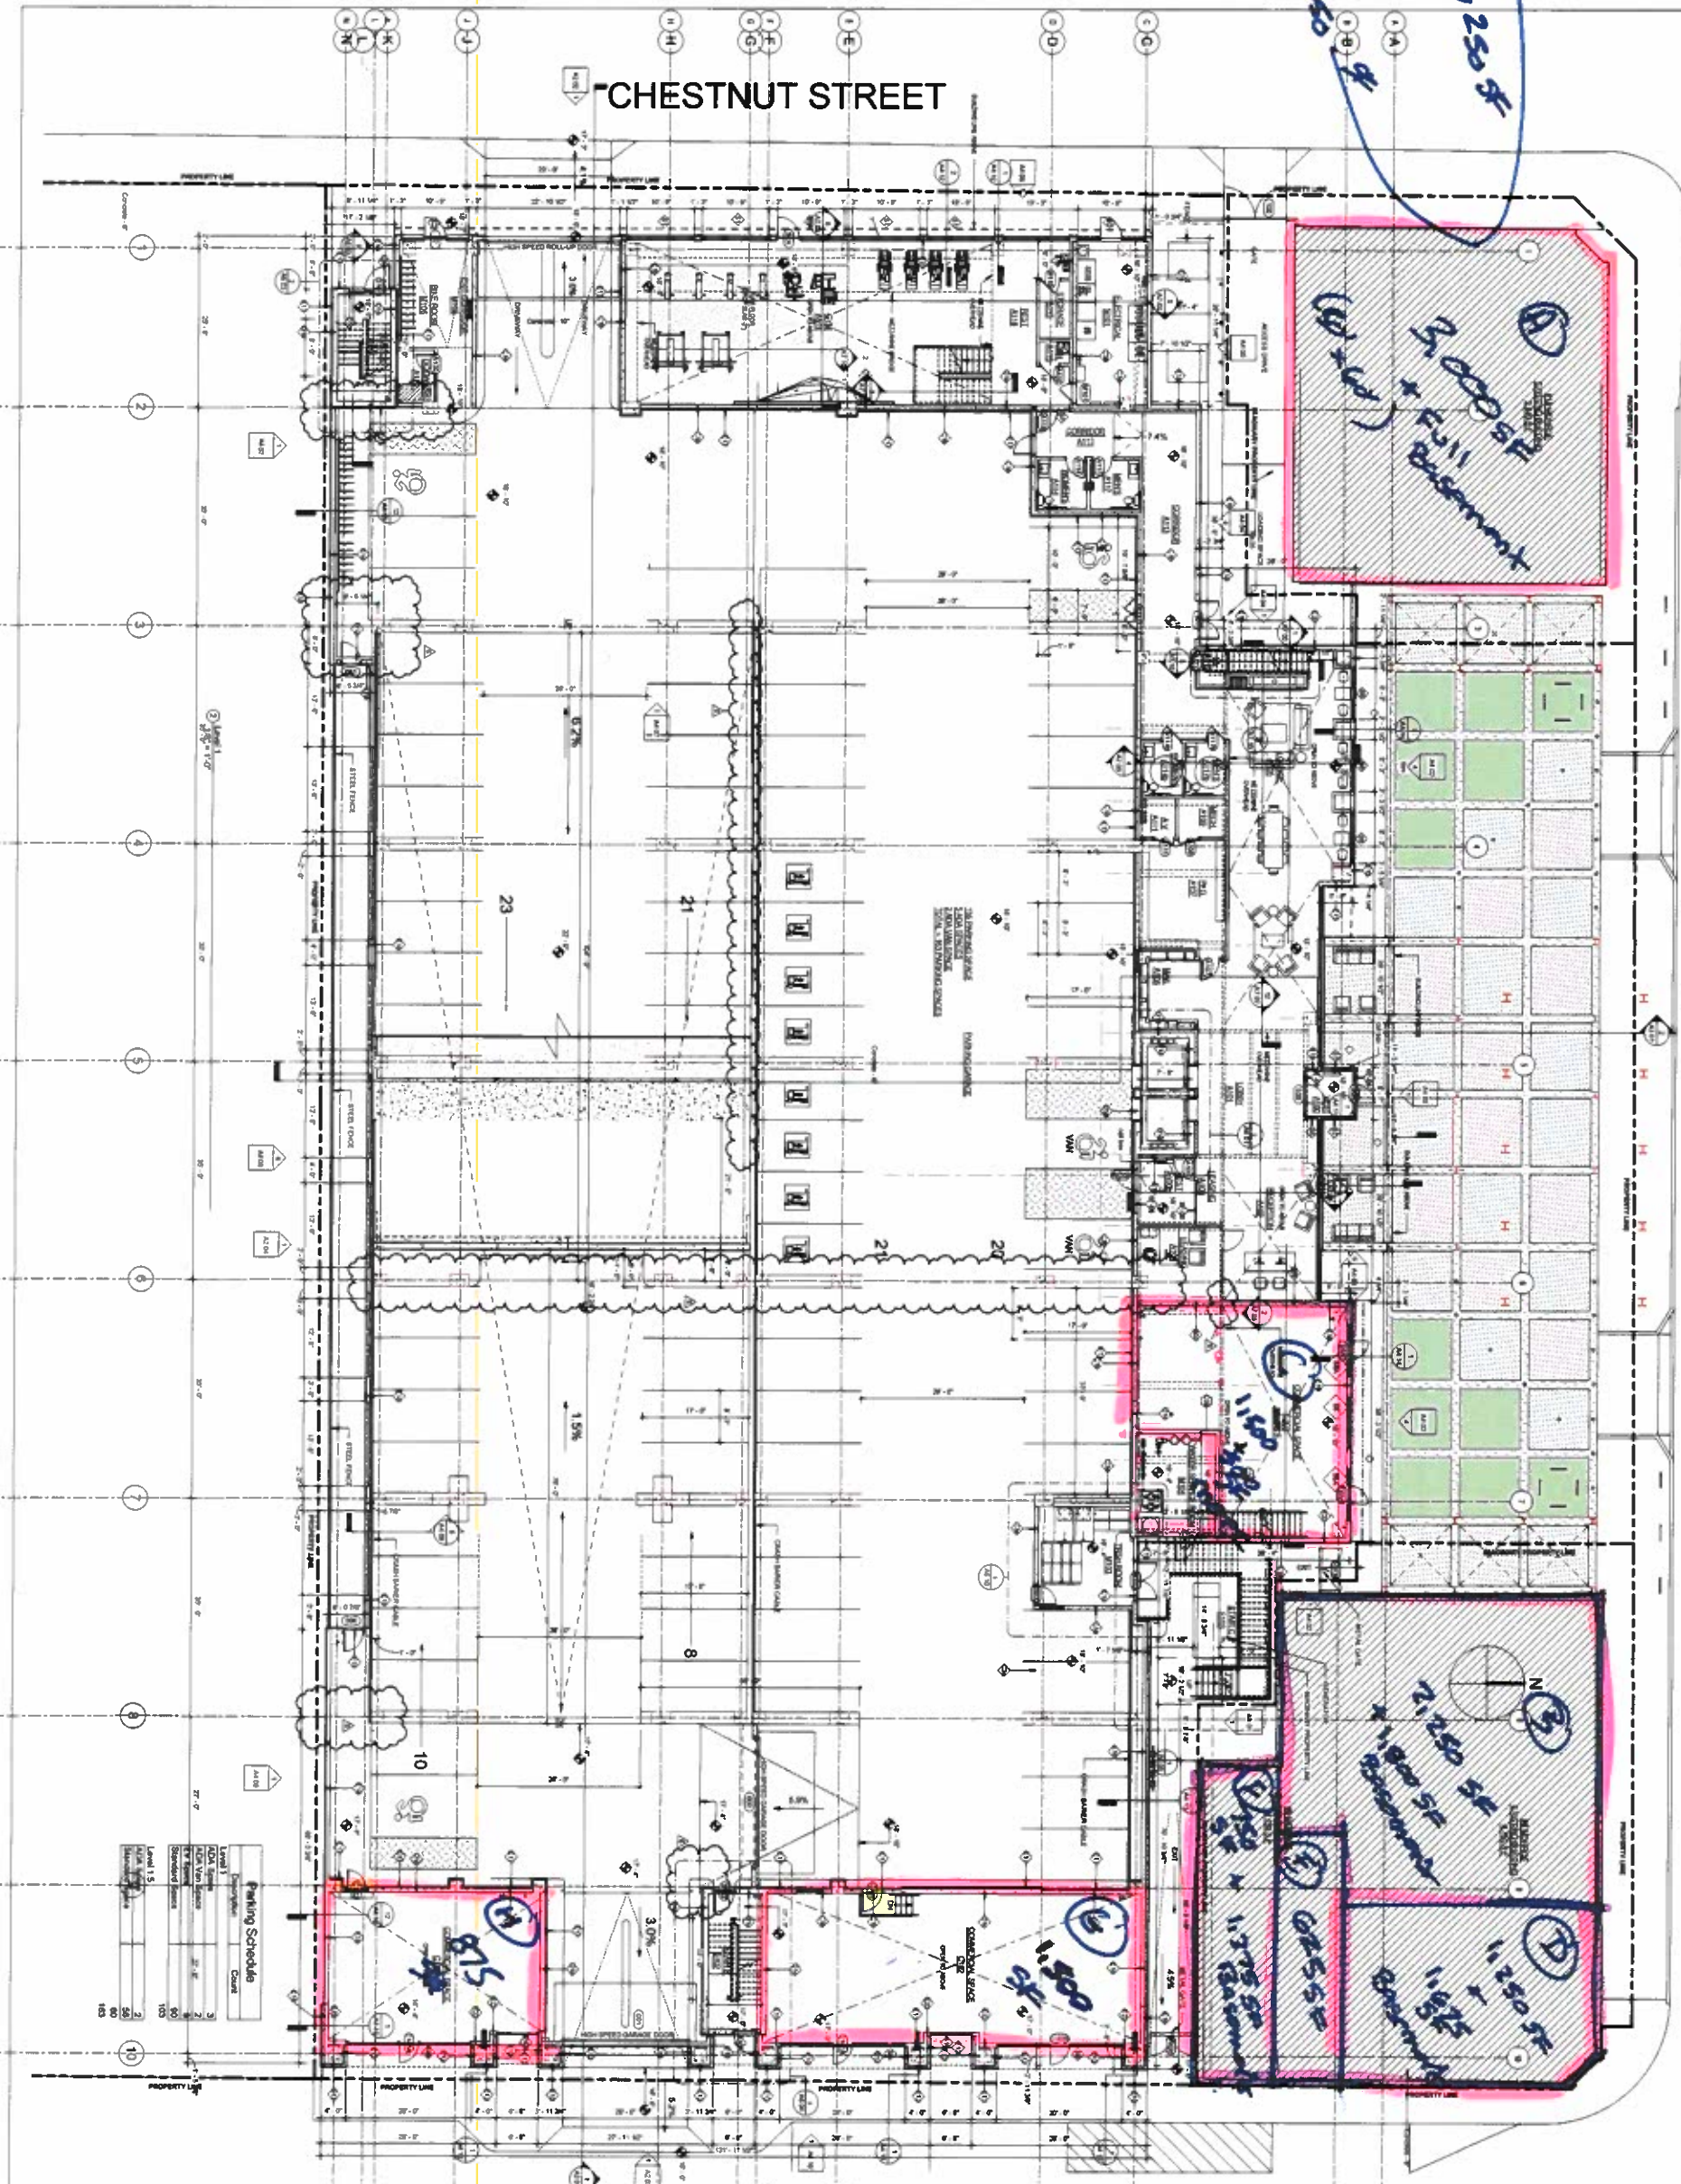

Post-Permit Set 09/01/2022

BEINFELD ARCHITECTURE
11 CHESTNUT STREET | SOUTH NORWALK CT | 203 838 5789

9/1/2022 10:41:02 AM

REVISION SCHEDULE

Rev	Description
1	Columns Coordination
2	Address 1 - Scale Comments
3	Address 1

MONROE ST. DEVELOPMENT

10000
02/22/22
100' = 1" = 12'

A1.01