


SUITE 1940
SCALE: 1/8" = 1'-0"

SPECIFICATION NOTES:
EXISTING STEELCASE ANSWER WORKSTATIONS RELOCATED FROM 14TH FLOOR AND RECONFIGURED IN SUITE 1940, AS SHOWN

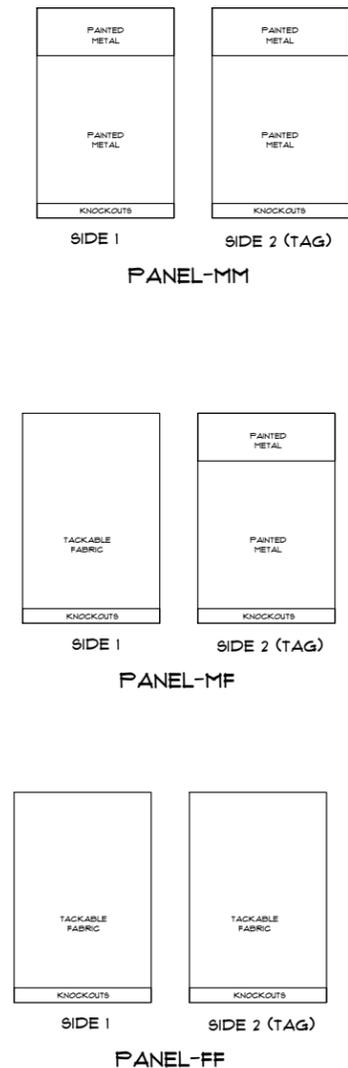

PANEL ELEVATIONS
SCALE: 1/4" = 1'-0"

REVISION: R4 03-31-2020

ACCOUNT MANAGER: A. ADAMS

TECHNICAL DESIGNER: B. LAWRENCE

PROJECT MANAGER: S. WEARING

DRAWING SCALE: AS NOTED

CLIENT APPROVAL:

DRAWING DATE: 03/06/2020

GAMMAGE & BURNHAM
SUITE 1940 RECONFIGURE
FURNITURE PLAN

PROJECT WILL BE ORDERED/INSTALLED AS DRAWN. ANY CHANGES WILL BE CONSIDERED SEPARATELY. INFORMATION ON THIS SHEET SHALL NOT BE DUPLICATED, USED OR DISCLOSED OUTSIDE OF THE CLIENT TO WHICH IT HAS BEEN PROVIDED WITHOUT EXPRESSED PERMISSION. THE INFORMATION IS TO BE USED ONLY FOR EVALUATING THE PROPOSAL SUBMITTED AND IS CIS PROPERTY.

INSTALL #

CS # 90389



602.354.0100 | cbl@gbhv.com