



Retail/Office Space For Lease

**312-342 PETERSON RD
LIBERTYVILLE, IL 60048**



PROPERTY OVERVIEW

Retail/Office suites available for lease in the attractive Brookside Shopping Center with excellent exposure on busy Peterson Rd (Rte. 137) with a traffic count of 30,200 cars/day. Available spaces range in size from 1,700sf - 3,552sf. There is abundant parking with 212 parking spaces. C-3 zoning allows for a variety of retail/office uses. The location provides strong local demographics with a population of 46,642 (5 Miles) and average household income exceeding \$113,000.

PROPERTY HIGHLIGHTS

- Available units from 1,700sf to 3,552sf
- Excellent exposure on Peterson Rd (Rte. 137)
- Traffic Count = 30,200 VPD
- Abundant parking
- Excellent mix of tenants
- NNN's = \$4.22/SF/Yr

Presented by
ANDREW PRUNTY
Broker/Advisor
847.650.8299

andrew@insitecommercialrealty.com



Retail/Office Space Available For Lease in Libertyville

Lease Spaces



Brookside Shopping Center
312-342 Peterson Road Libertyville, IL 60048



AVAILABLE SPACES

SUITE	TENANT	SIZE (SF)	LEASE TYPE	LEASE RATE
320 Peterson Rd	Available	1,700 SF	NNN	\$15.00 SF/yr
334 Peterson Rd	Available	1,800 - 3,552 SF	NNN	\$15.00 SF/yr
336 Peterson Rd	Available	1,752 - 3,552 SF	NNN	\$15.00 SF/yr

Andrew Prunty
847.650.8299
andrew@insitecommercialrealty.com

The information furnished herein is from sources deemed reliable and is subject to inspection and verification by all parties relying on it. No liability for its accuracy, errors, or omissions is assumed by Insite Commercial Realty. Price subject to change and this listing may be withdrawn without notice.

InSite Commercial Realty


847.650.8299 / insitecommercialrealty.com
44 Lancaster Lane, Lincolnshire, IL 60069

Retail/Office Space Available For Lease in Libertyville

Suite 320



Brookside Shopping Center
312-342 Peterson Road Libertyville, IL 60048

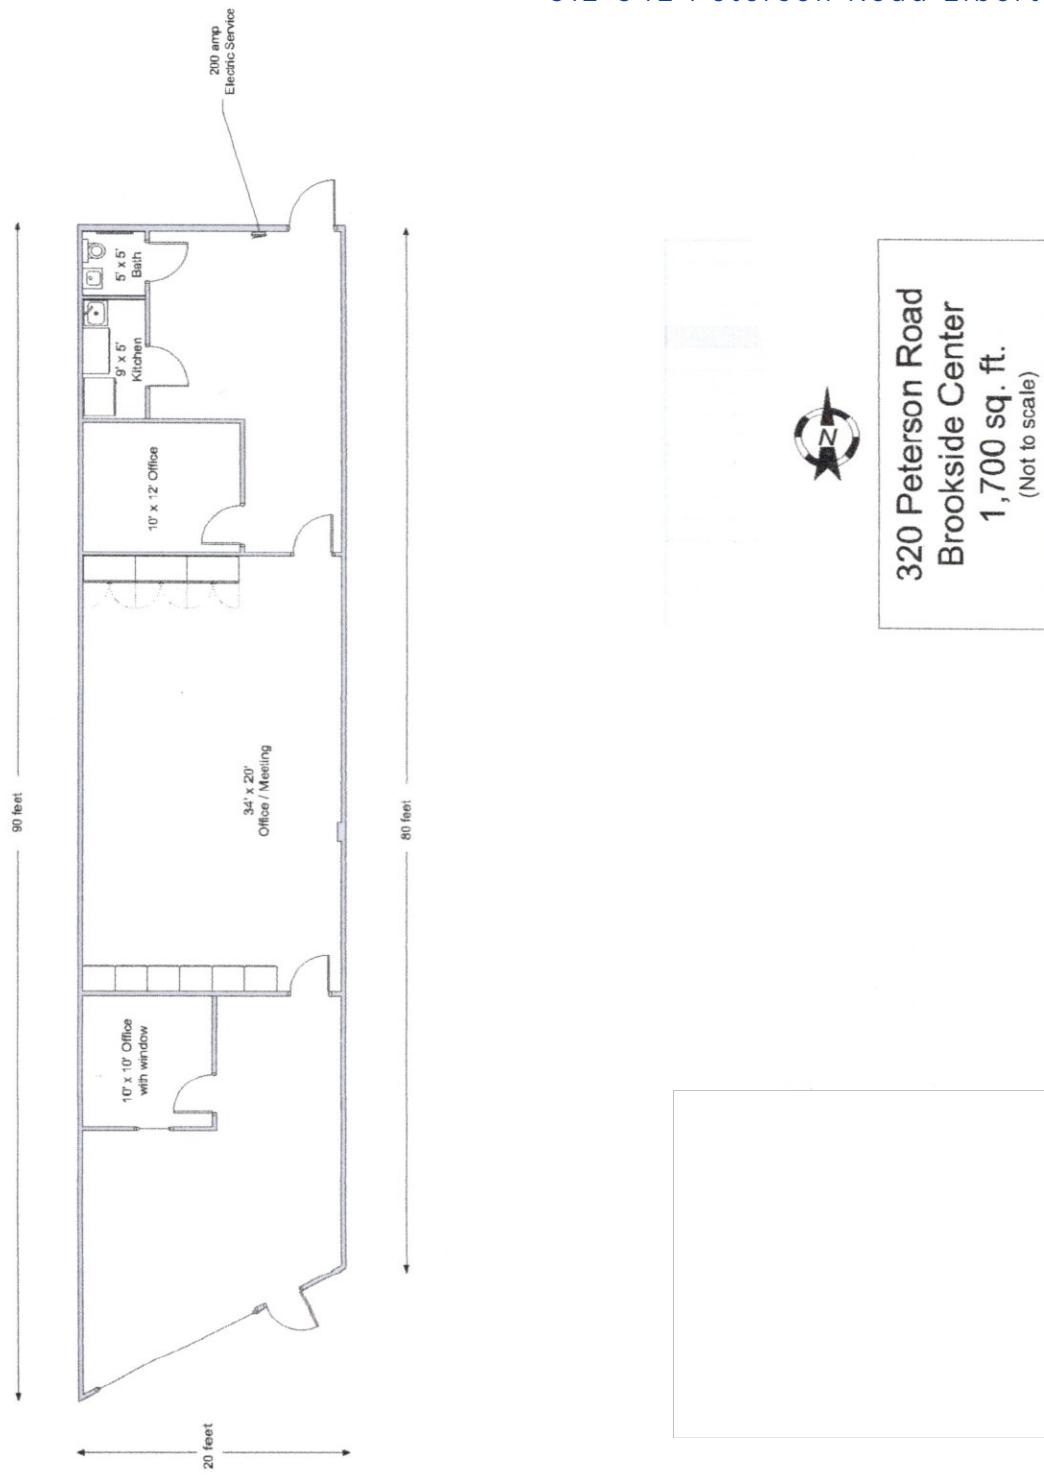

Andrew Prunty

847.650.8299

andrew@insitecommercialrealty.com

The information furnished herein is from sources deemed reliable and is subject to inspection and verification by all parties relying on it. No liability for its accuracy, errors, or omissions is assumed by Insite Commercial Realty. Price subject to change and this listing may be withdrawn without notice.

InSite Commercial Realty


847.650.8299 / insitecommercialrealty.com
44 Lancaster Lane, Lincolnshire, IL 60069

Retail/Office Space Available For Lease in Libertyville

Floor Plan



Brookside Shopping Center
312-342 Peterson Road Libertyville, IL 60048

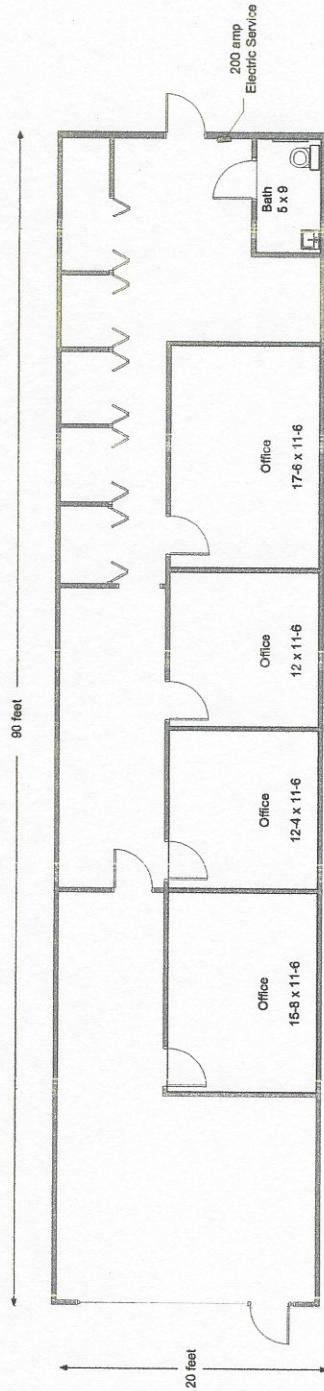

334 Peterson Road
Brookside Center
1,800 sq. ft.
(Not to scale)

Andrew Prunty

847.650.8299

andrew@insitecommercialrealty.com

The information furnished herein is from sources deemed reliable and is subject to inspection and verification by all parties relying on it. No liability for its accuracy, errors, or omissions is assumed by Insite Commercial Realty. Price subject to change and this listing may be withdrawn without notice.

InSite Commercial Realty


847.650.8299 / insitecommercialrealty.com
44 Lancaster Lane, Lincolnshire, IL 60069

Retail/Office Space Available For Lease in Libertyville

Suite 336



Brookside Shopping Center
312-342 Peterson Road Libertyville, IL 60048

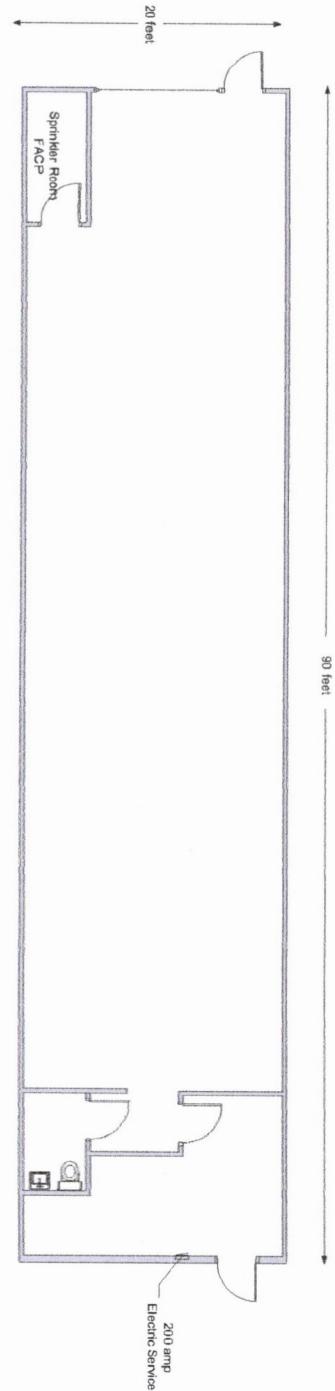

336 Peterson Road
Brookside Center
1,752 sq. ft.
(Not to scale)



Andrew Prunty

847.650.8299

andrew@insitecommercialrealty.com

The information furnished herein is from sources deemed reliable and is subject to inspection and verification by all parties relying on it. No liability for its accuracy, errors, or omissions is assumed by Insite Commercial Realty. Price subject to change and this listing may be withdrawn without notice.


InSite Commercial Realty

847.650.8299 / insitecommercialrealty.com
44 Lancaster Lane, Lincolnshire, IL 60069

Retailer Map

IN SITE[®]
COMMERCIAL REALTY

Brookside Shopping Center
312-342 Peterson Road Libertyville, IL 60048

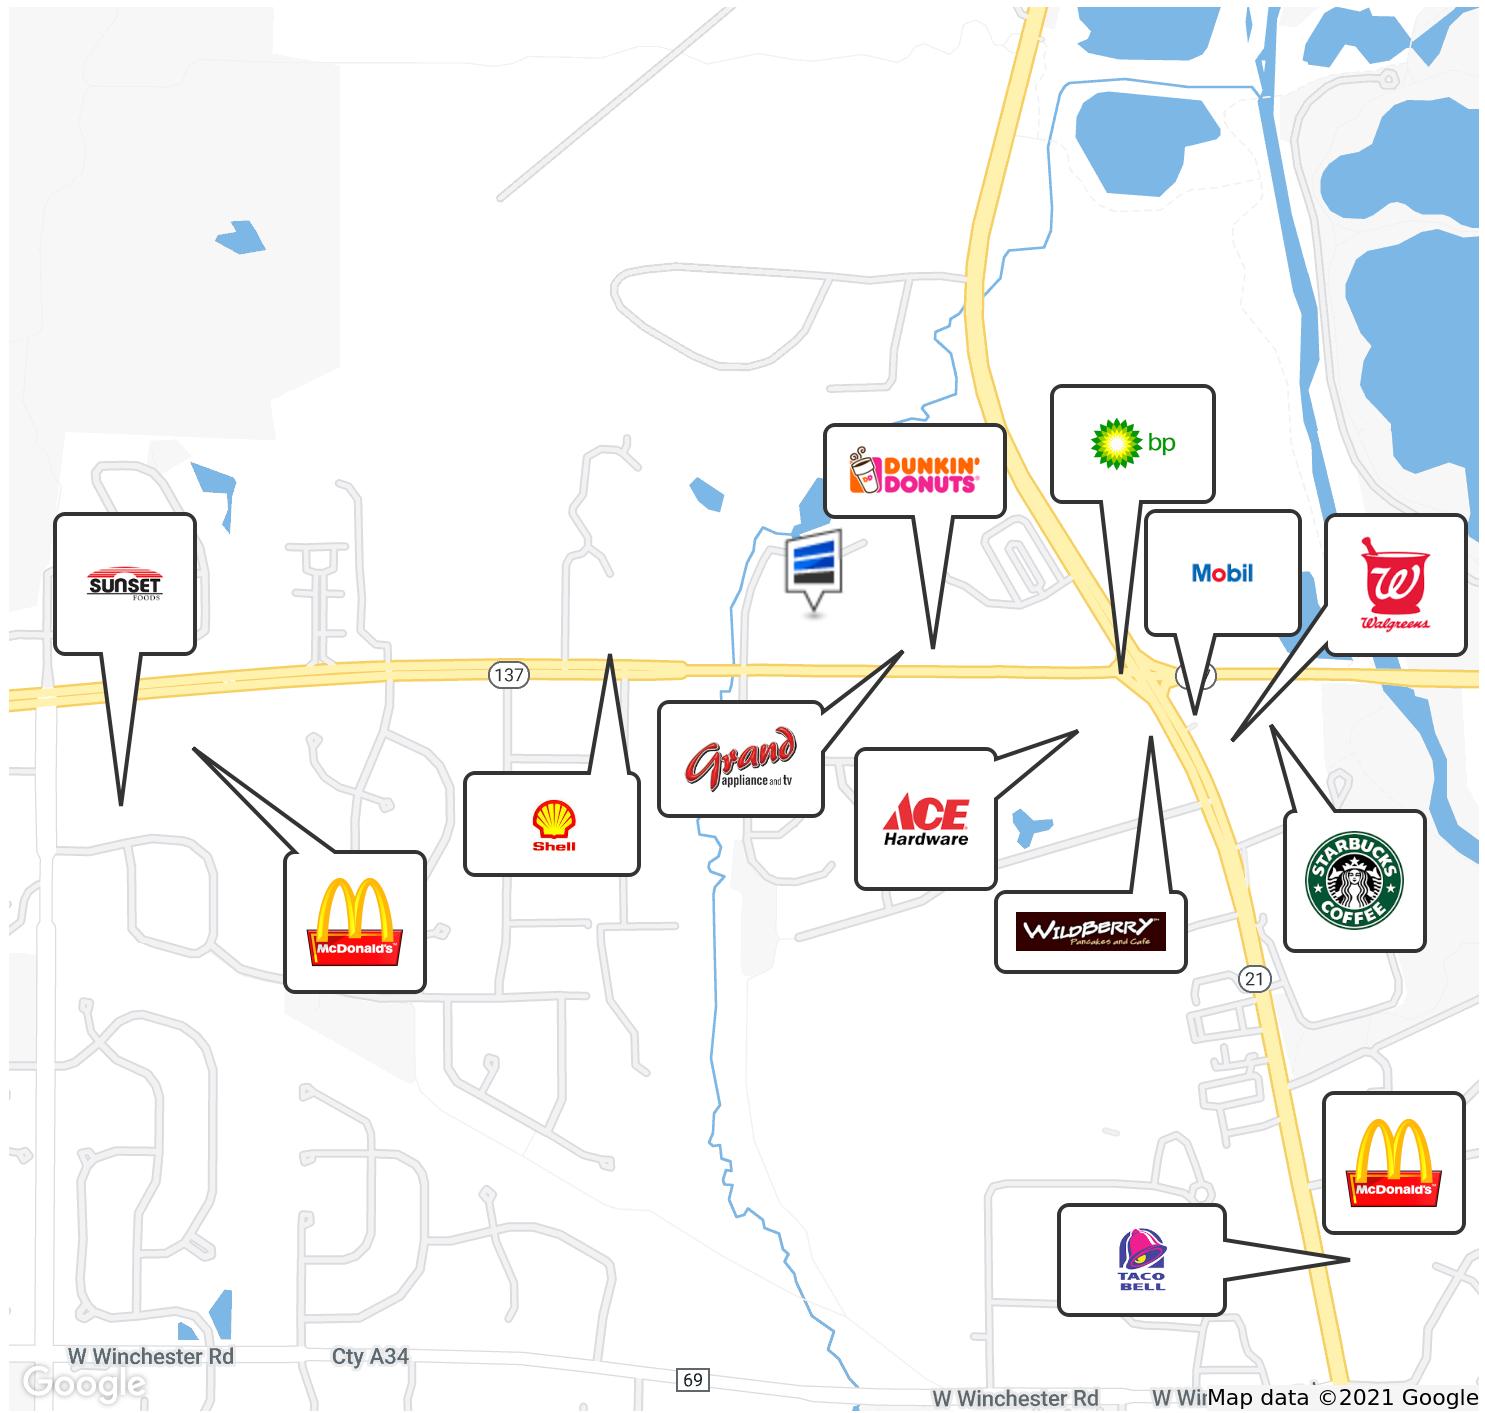

Andrew Prunty

847.650.8299

andrew@insitecommercialrealty.com

The information furnished herein is from sources deemed reliable and is subject to inspection and verification by all parties relying on it. No liability for its accuracy, errors, or omissions is assumed by Insite Commercial Realty. Price subject to change and this listing may be withdrawn without notice.


InSite Commercial Realty

847.650.8299 / insitecommercialrealty.com
44 Lancaster Lane, Lincolnshire, IL 60069

Location Maps




Brookside Shopping Center
312-342 Peterson Road Libertyville, IL 60048

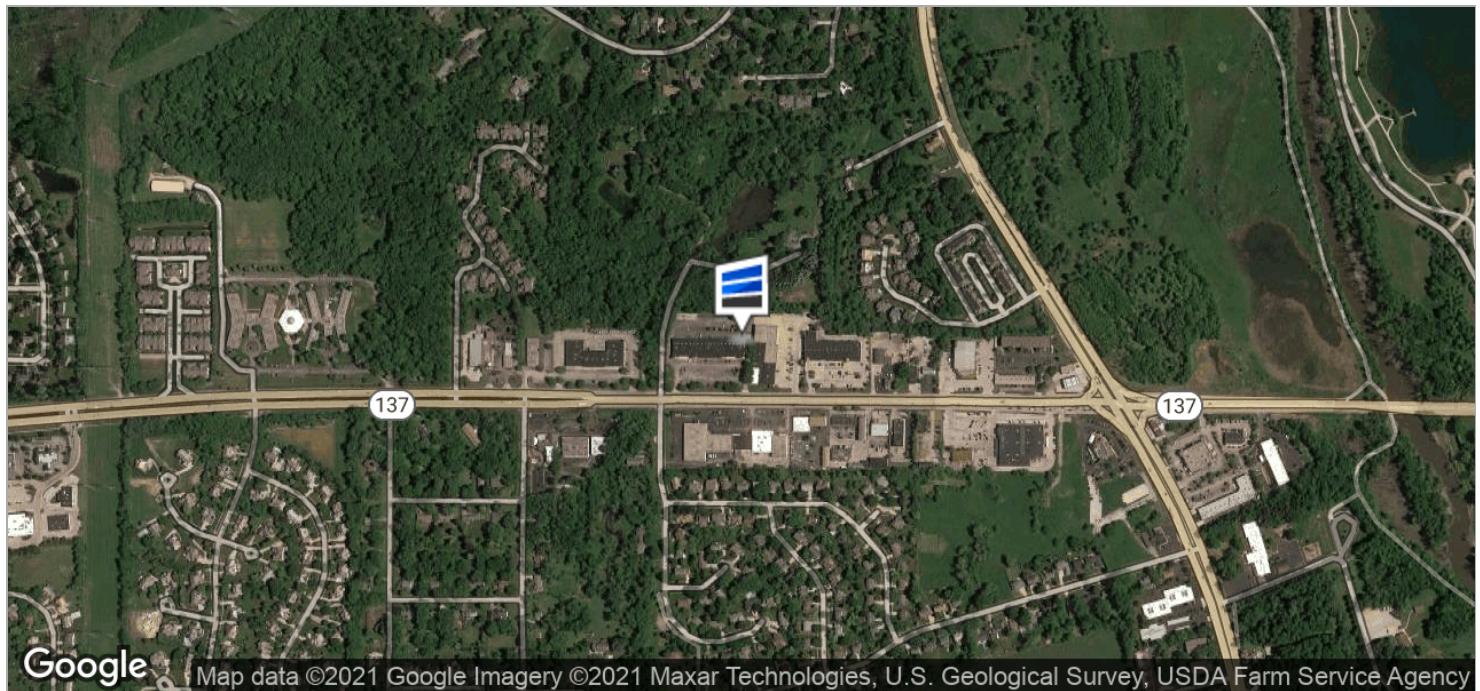

Google

Map data ©2021 Google Imagery ©2021 Maxar Technologies, U.S. Geological Survey, USDA Farm Service Agency

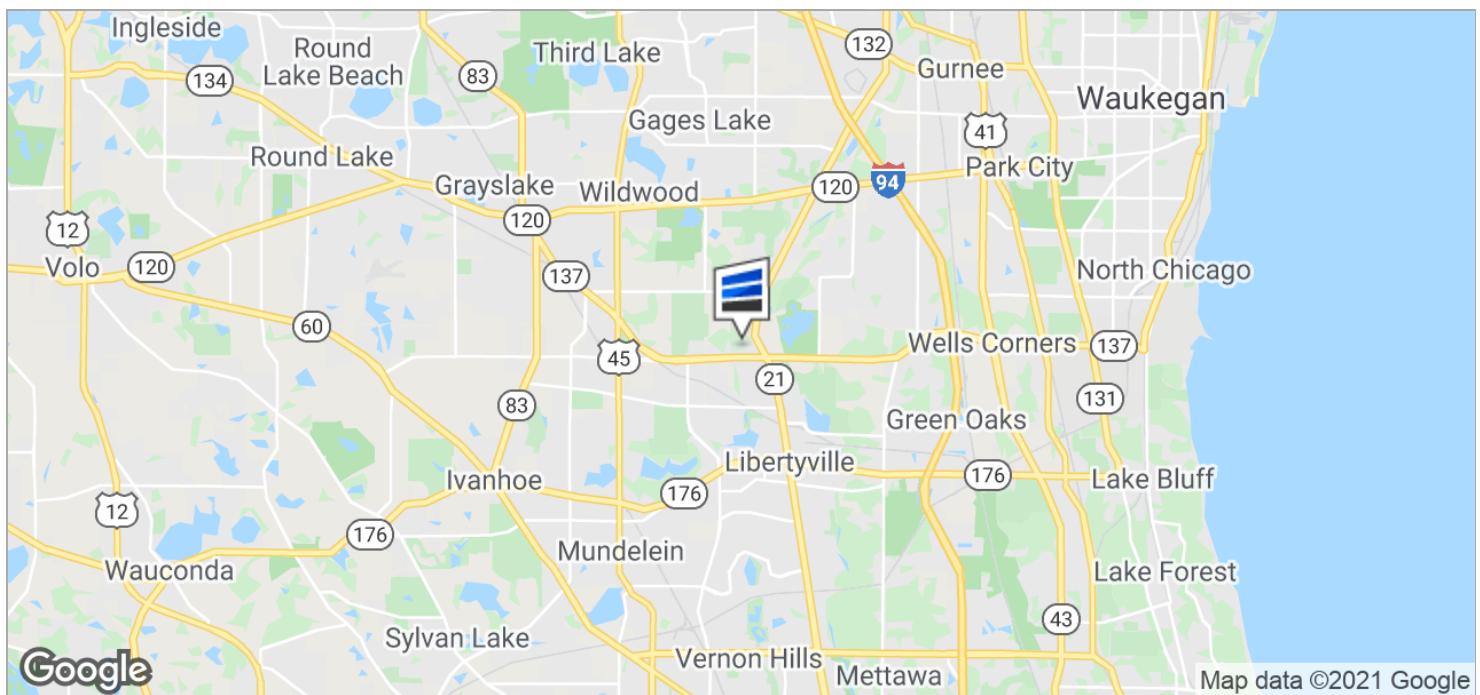

Andrew Prunty

847.650.8299

andrew@insitecommercialrealty.com

The information furnished herein is from sources deemed reliable and is subject to inspection and verification by all parties relying on it. No liability for its accuracy, errors, or omissions is assumed by Insite Commercial Realty. Price subject to change and this listing may be withdrawn without notice.

InSite Commercial Realty

847.650.8299 / insitecommercialrealty.com
44 Lancaster Lane, Lincolnshire, IL 60069

Demographics Report



Brookside Shopping Center
312-342 Peterson Road Libertyville, IL 60048

	1 MILE	5 MILES	10 MILES
Total households	1,052	46,642	178,911
Total persons per hh	3.3	2.8	2.9
Average hh income	\$175,608	\$113,727	\$107,386
Average house value	\$530,083	\$379,062	\$382,446

	1 MILE	5 MILES	10 MILES
Total population	3,476	131,476	527,726
Median age	42.6	38.0	36.0
Median age (male)	41.3	37.1	35.1
Median age (female)	43.6	38.7	36.5

^{*} Demographic data derived from 2010 US Census

Andrew Prunty

847.650.8299

andrew@insitecommercialrealty.com

The information furnished herein is from sources deemed reliable and is subject to inspection and verification by all parties relying on it. No liability for its accuracy, errors, or omissions is assumed by Insite Commercial Realty. Price subject to change and this listing may be withdrawn without notice.

InSite Commercial Realty

847.650.8299 / insitecommercialrealty.com
44 Lancaster Lane, Lincolnshire, IL 60069