


NOT TO SCALE

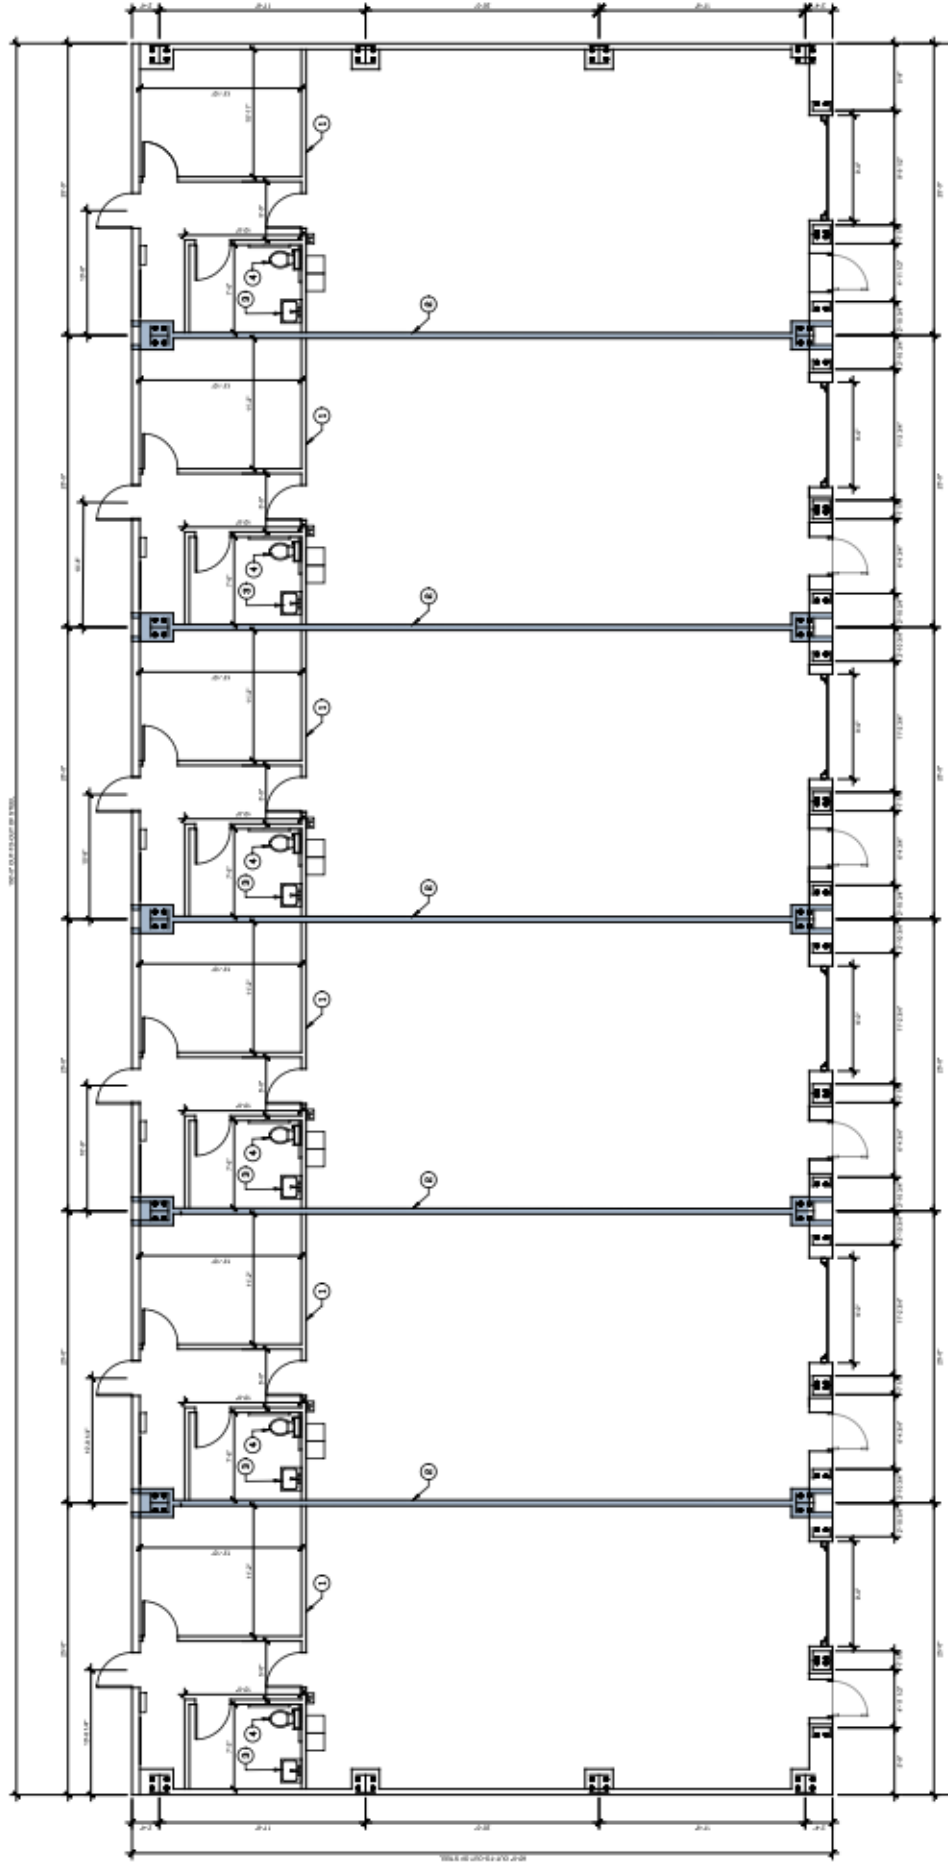

1 FLOOR PLAN
SHEET B2 OF 4

FLOOR PLAN KEY NOTES:

1. WALL BETWEEN OFFICE AND FRONT SHALL EXTEND TO ROOF DECK. INSULATE WITH 4" BATT INSULATION.
2. 6" 2-HOUR RATED TENANT WALL TO ROOF DECK. SEE DETAIL 1 ON SHEET B4.
3. ADA COMPLIANT WATER CLOSET & GRAB BARS. SEE DETAIL 3 ON SHEET B4.
4. ADA COMPLIANT LAVATORY. SEE DETAIL 4 ON SHEET B4.

GENERAL NOTES:

- A. ALL CONSTRUCTION SHALL COMPLY WITH THE 2018 NORTH CAROLINA BUILDING & OTHER APPLICABLE CODES & ORDINANCES ADOPTED BY THE AUTHORITY HAVING JURISDICTION.
- B. ALL WALLS SHALL BE CONSTRUCTED WITH METAL STUDS.



REV.	DATE	DESCRIPTION
1	04/11/2018	ISSUED FOR PERMIT

FLOOR PLAN

EVERETTE CREEK
COMMERCIAL SITE

ONSLOW COUNTY NORTH CAROLINA

SHEETS: 10 SHEETS
ADDRESS: 15100 EVERETTE LANE
PHONE: (919) 412-1112

DATE:	04/11/2018
SCALE:	AS NOTED
PROJECT:	101
DESIGNER:	LMS
CHECKER:	HDC
APPROVER:	LMS

