



① LOCATION PLAN
1" = 50'-0"

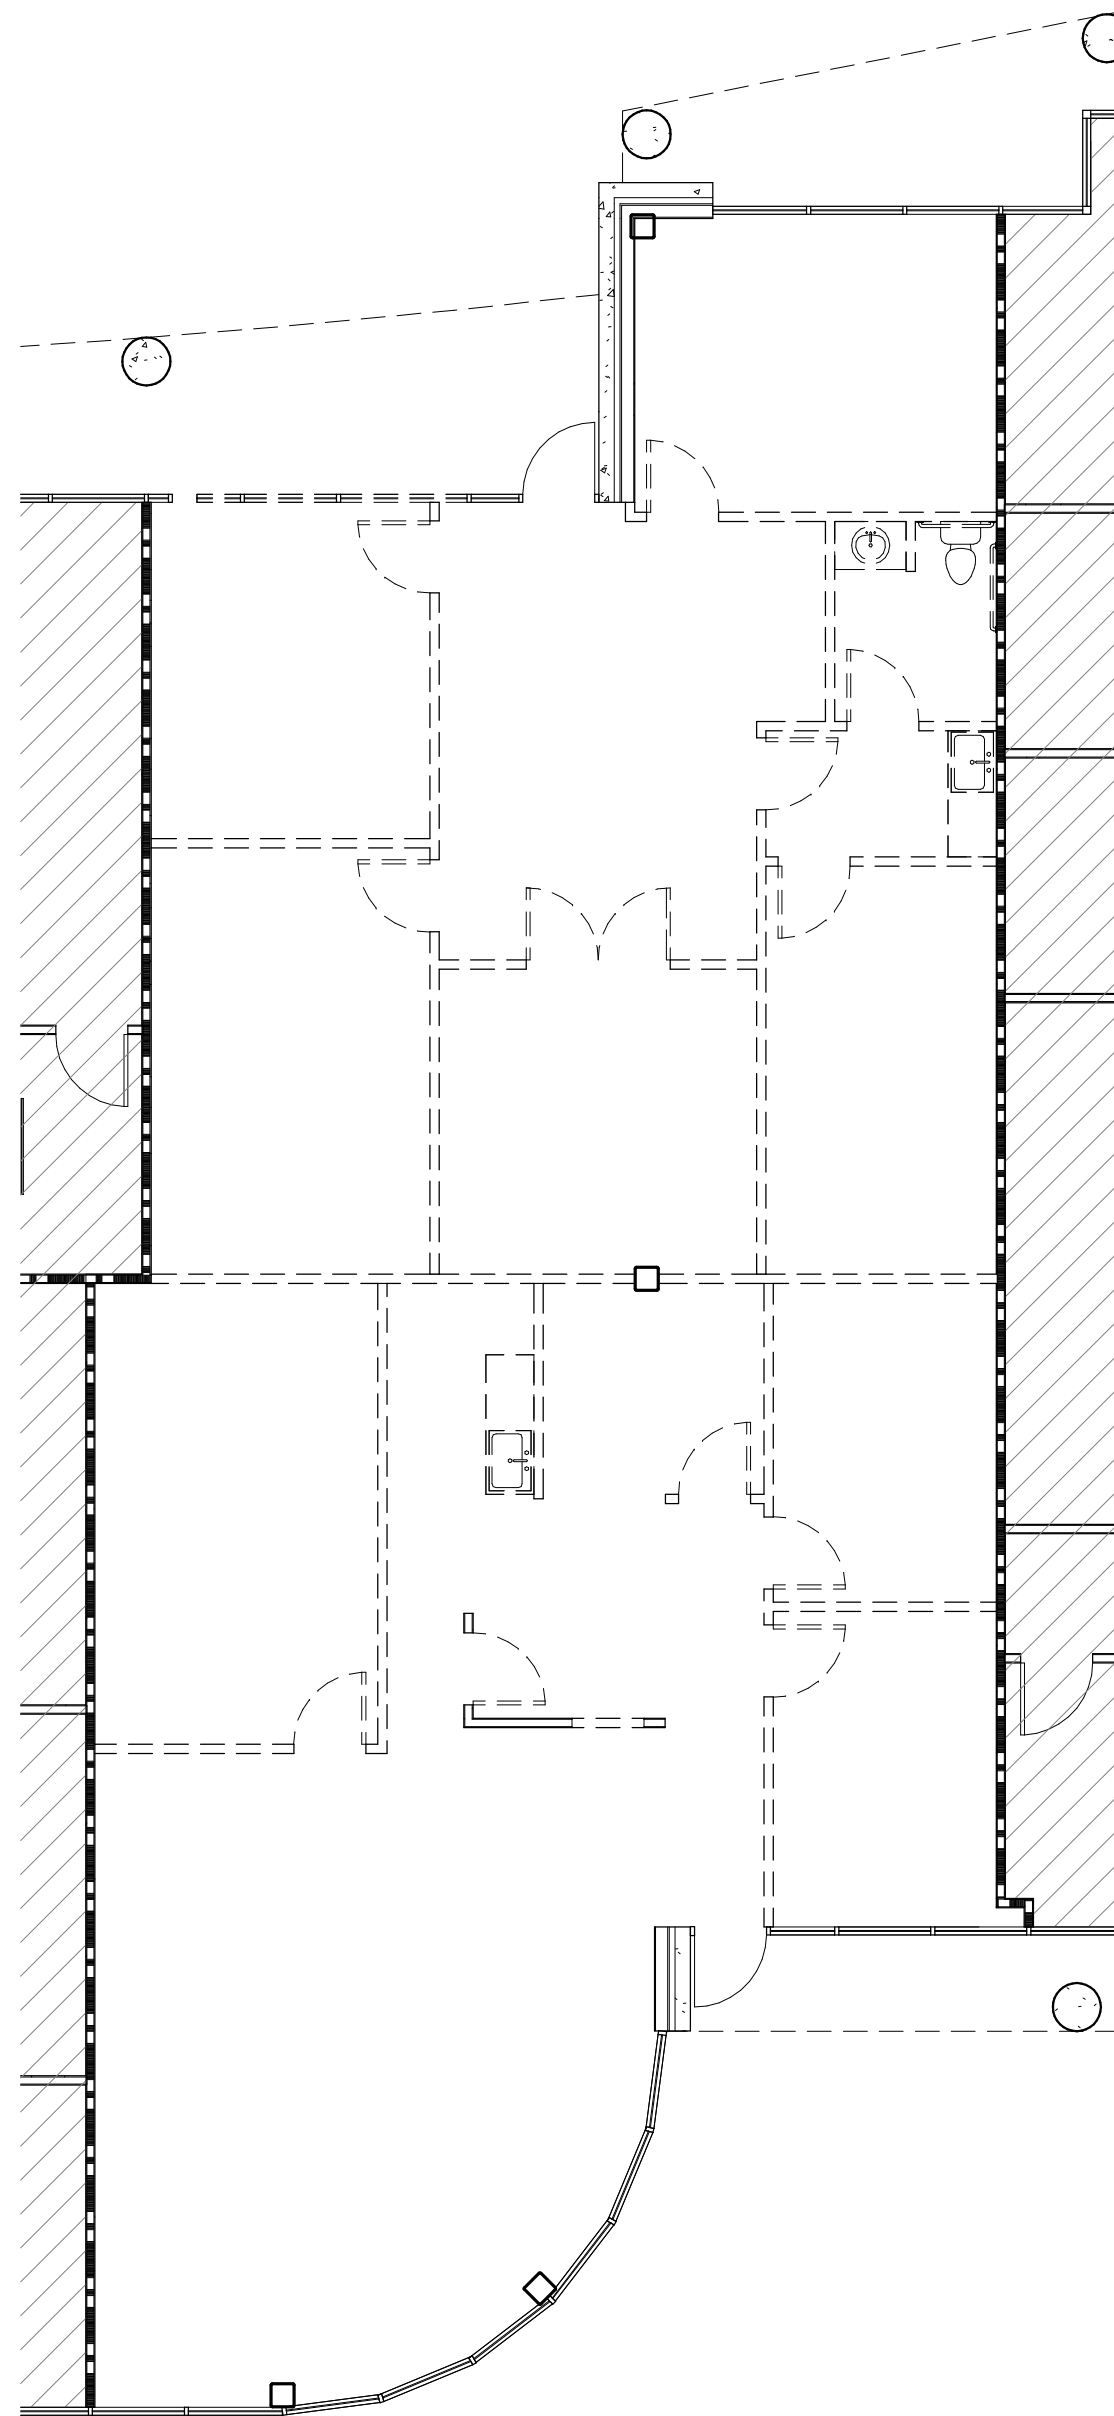

② DEMOLITION PLAN
1/8" = 1'-0"

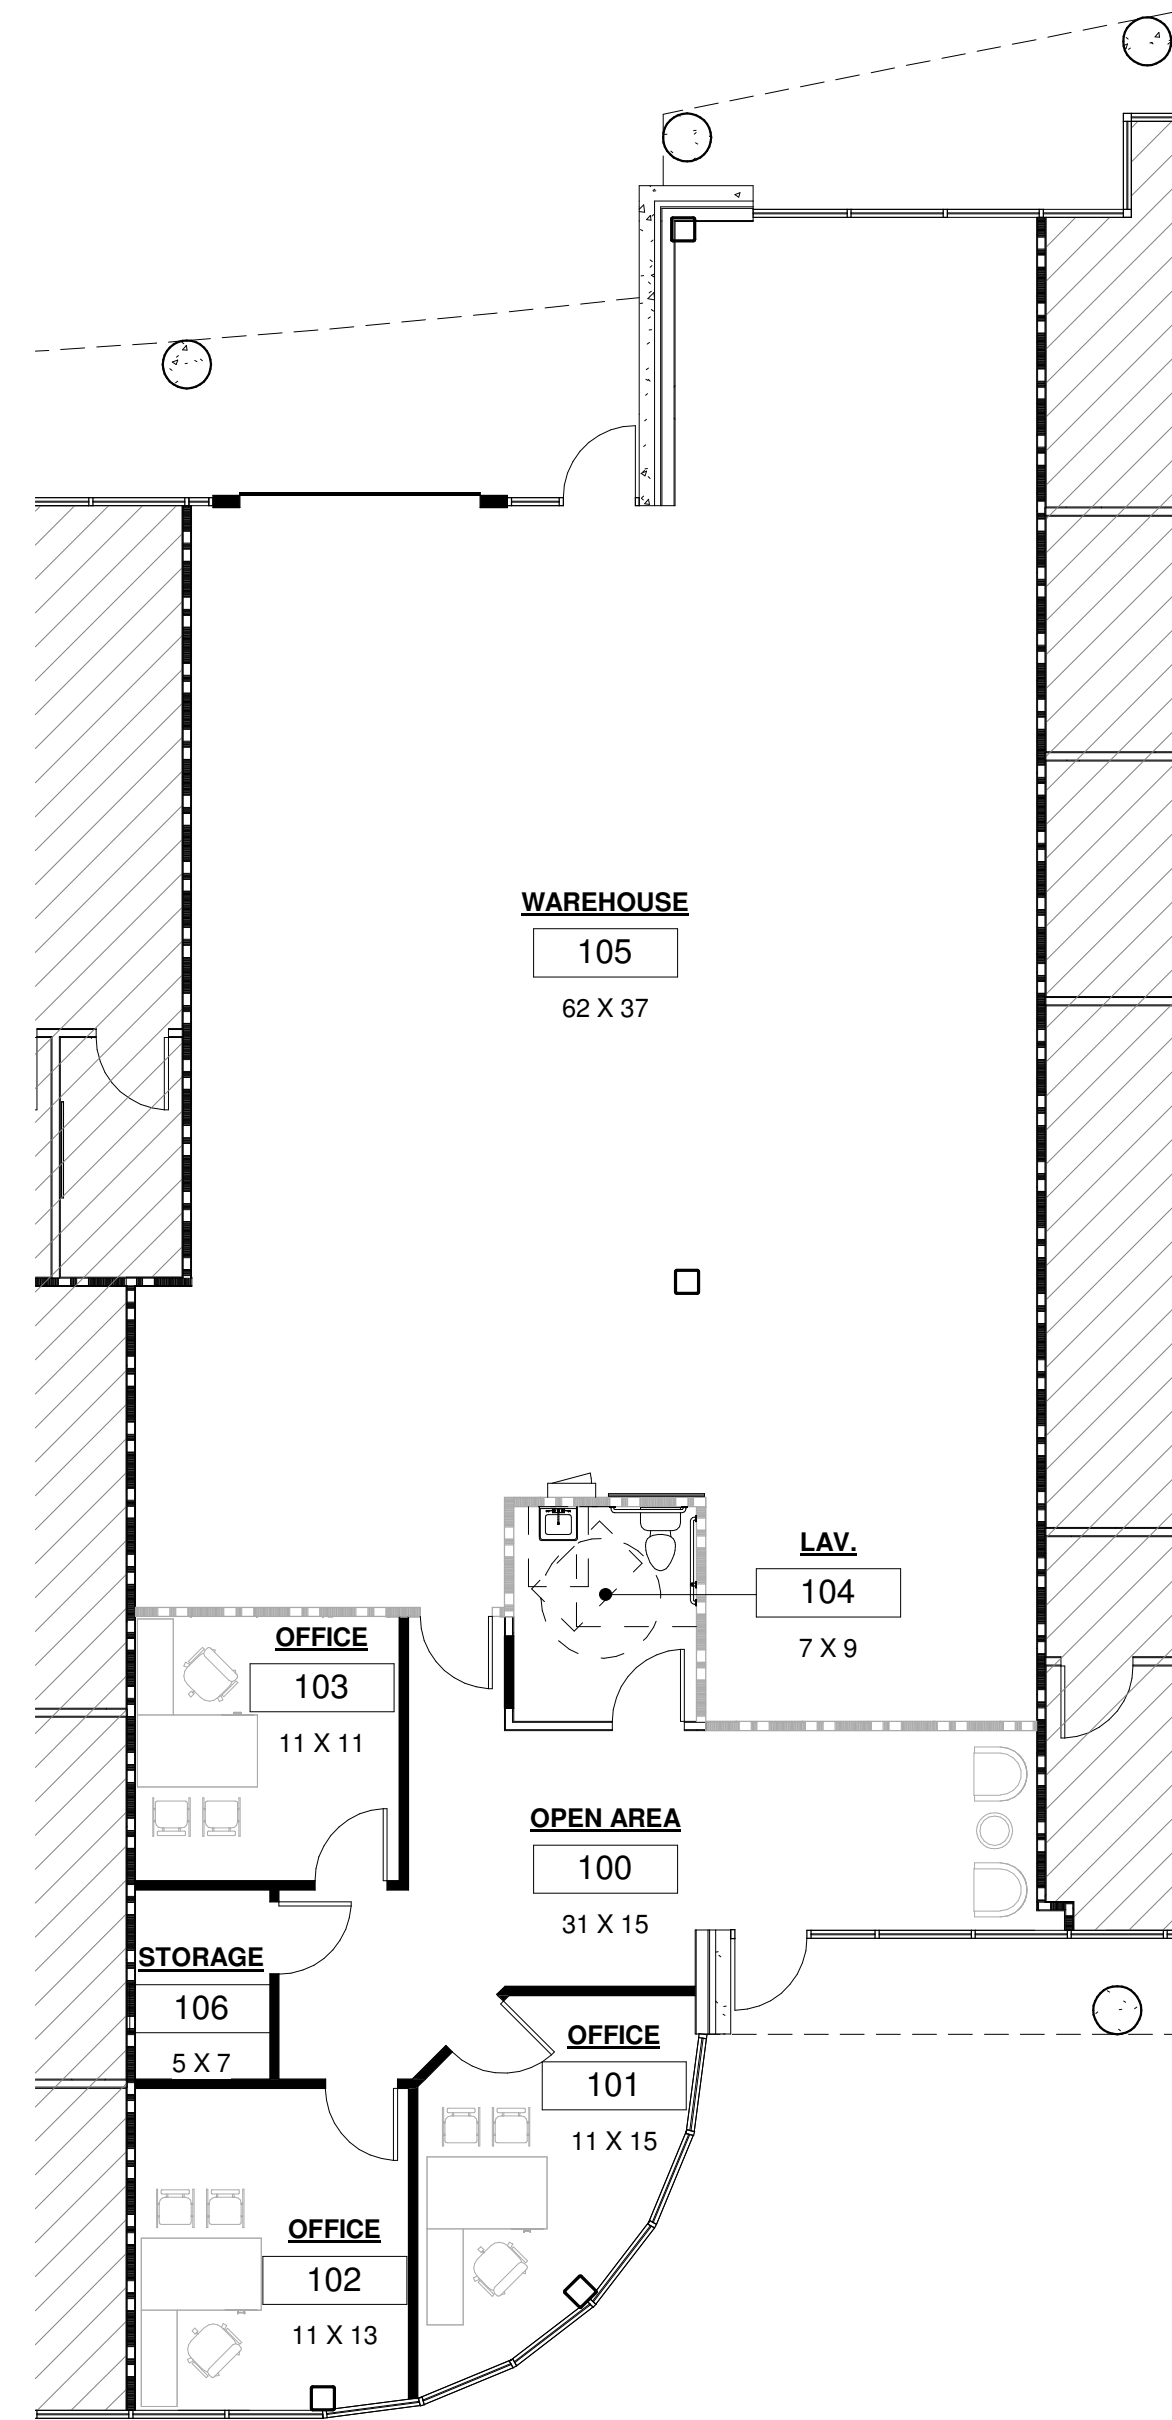

③ PRELIMINARY PLAN - 3,020 RSF
1/8" = 1'-0"

ARCHITECTURAL LEGEND	
SYMBOL	DESCRIPTION
	EXISTING PARTITION OR BASE BUILDING / BUILDING CORE
	EXISTING PARTITION / CONSTRUCTION TO BE REMOVED
	NEW BUILDING STANDARD PARTITION - 3-5/8" METAL STUDS, 25 GAUGE AT 24" O.C. WITH 1/2" GWB ON EACH SIDE- SLAB TO CEILING GRID. PROVIDE BLOCKING AS REQUIRED FOR CEILING TILE TYPE. USE FINISH TRIM PIECE AT TOP OF PARTITION.
	LOCATION OF BUILDING STANDARD TENANT DEMISING PARTITION OR CORRIDOR PARTITION. ALL TENANT DEMISING AND CORRIDOR PARTITIONS TO BE FLOOR TO STRUCTURE, MIN. 1-HOUR RATED ASSEMBLY; MIN. 3-5/8", MIN. 25 GAUGE METAL STUDS AT 24" O.C.; (5/8") TYPE "X" FIRE CODE DRYWALL EACH SIDE; AND 3-1/2" SOUND ATTENUATION BATTS IN CAVITY. ANCHOR TO SLAB AND SEAL TIGHT TO STRUCTURE. CONTINUOUS PERIMETER CAULKING AS REQUIRED (TEST NUMBER : UL DES. U.465). PROVIDE FIRE DAMPERED RETURN AIR GRILLES AS REQUIRED. PATCH / REPAIR / UPGRADE AS REQUIRED. CONTROL JOINTS (CLARK DIETRICH - FAS-093X OR EQUAL TO) SHALL BE INSTALLED WHERE A WALL OR PARTITION RUNS IN AN UNINTERRUPTED STRAIGHT PLANE EXCEEDING 30 LINEAR FEET.
	EXISTING
	NEW