




12
ROOF PITCH 1/2

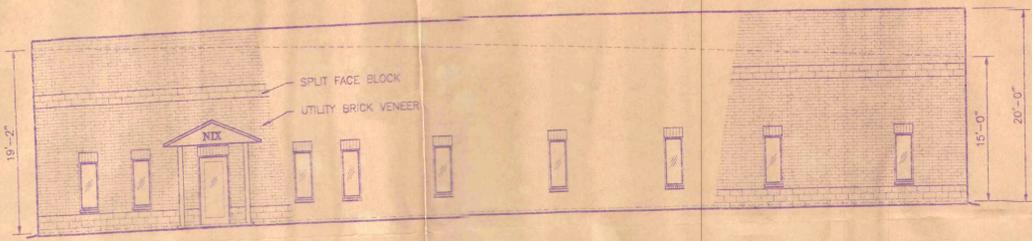


FRONT ELEVATION
SCALE: 1/8" = 1'-0"

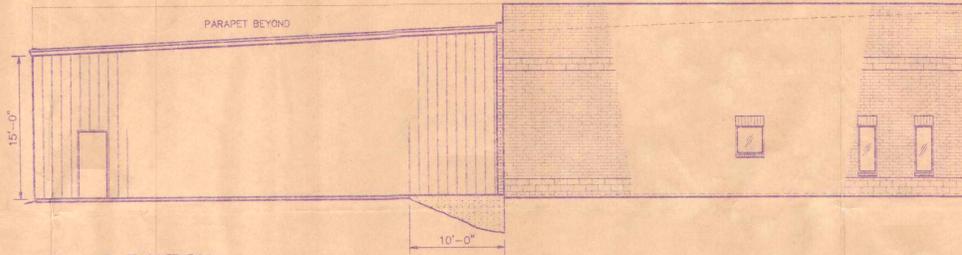


REAR ELEVATION
SCALE: 1/8" = 1'-0"

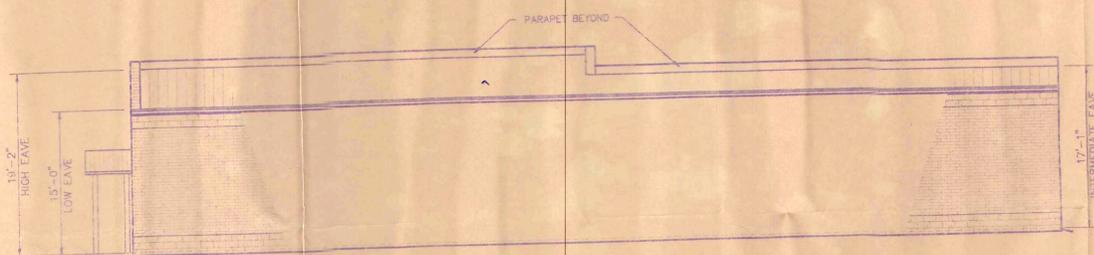


RIGHT ELEVATION
SCALE: 1/8" = 1'-0"

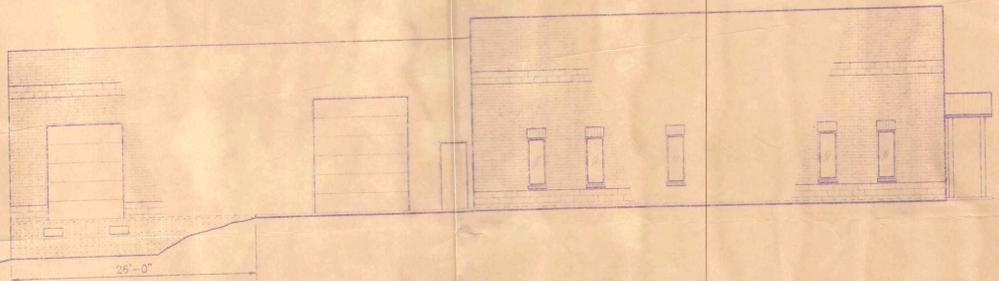

LEFT ELEVATION
SCALE: 1/8" = 1'-0"

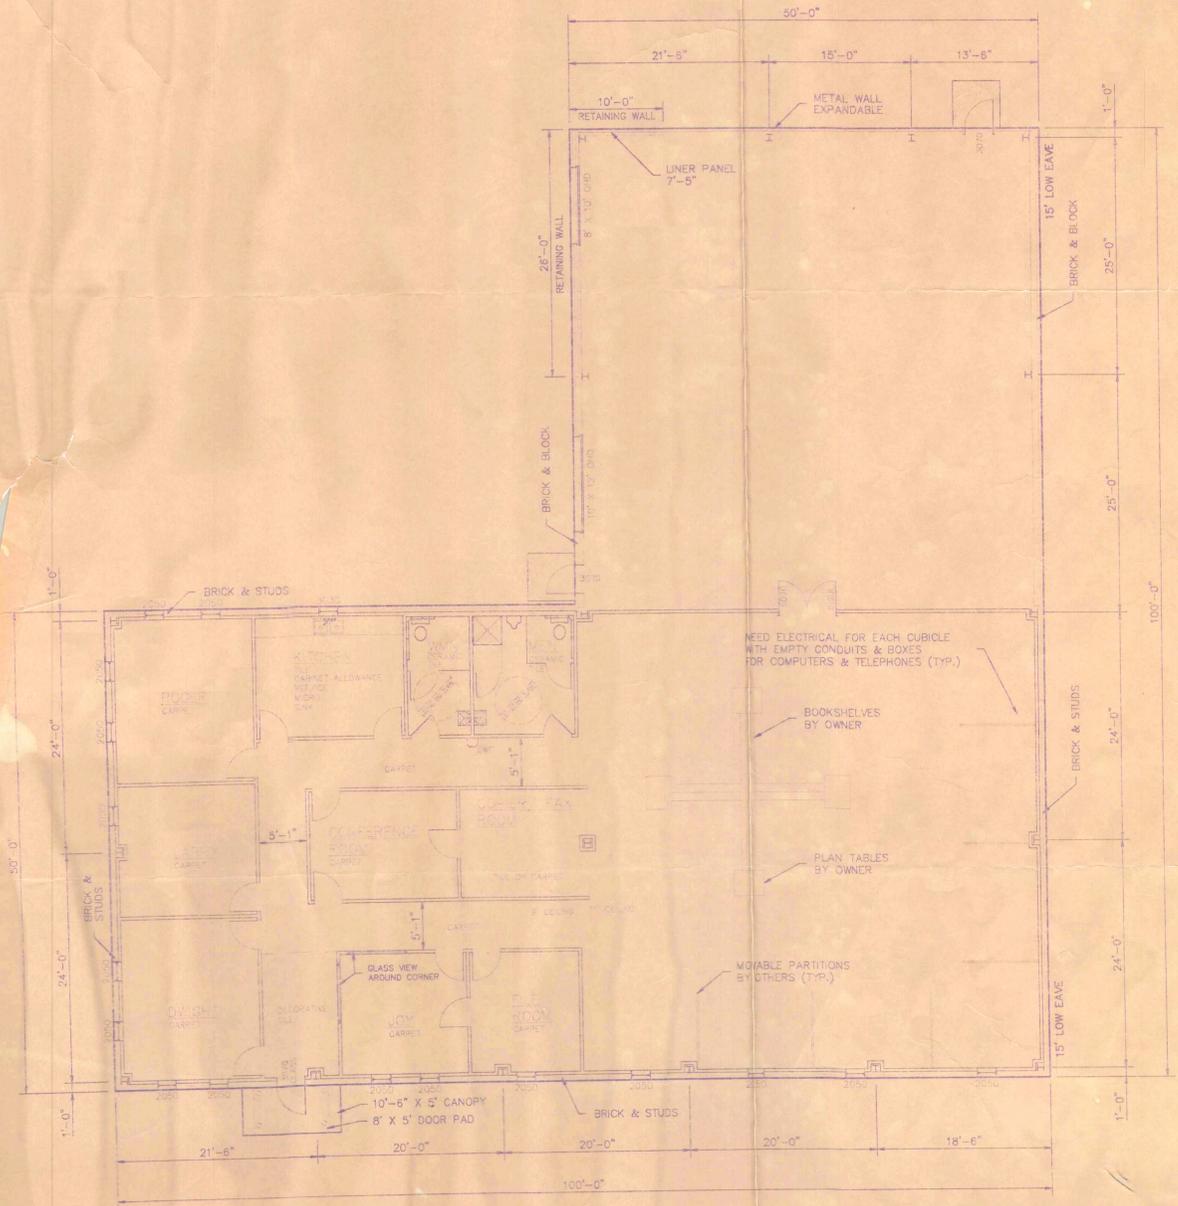

FLOOR PLAN
SCALE: 1/8" = 1'-0"

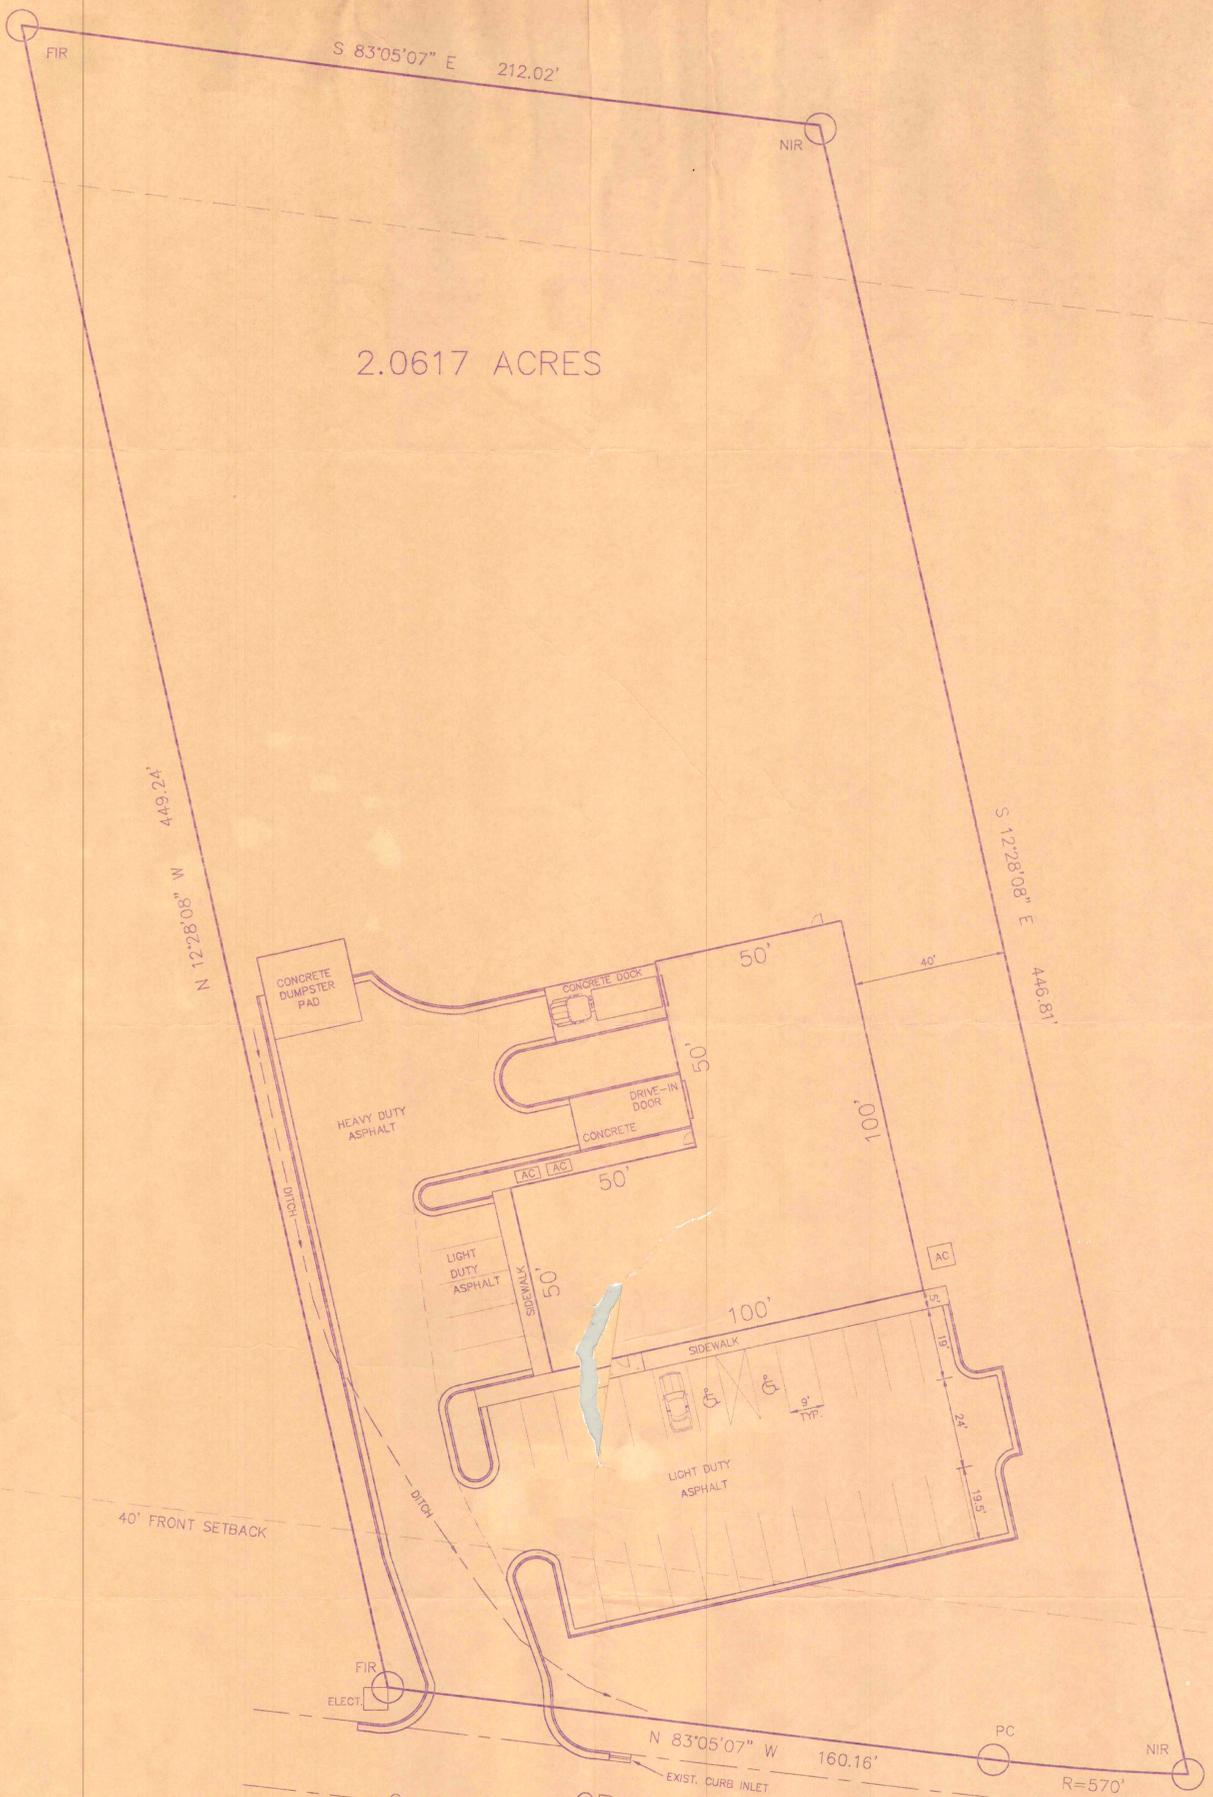


2.0617 ACRES

40' REAR SETBACK

40' FRONT SETBACK

GRAY FOX ROAD
(60' PUBLIC RIGHT-OF-WAY)

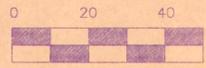

SCALE
SCALE: 1" = 20'-0"

N/A

FIR

NIR

S 83°05'07" E 212.02'

N 12°28'08" W 449.24'

S 12°28'08" E 449.81'

N 83°05'07" W 160.16'

R=570'

FIR

ELECT.

PC

NIR

C-R/W

EXIST. CURB INLET

CONCRETE DUMPSTER PAD

CONCRETE DOCK

HEAVY DUTY ASPHALT

DRIVE-IN DOOR

CONCRETE

LIGHT DUTY ASPHALT

LIGHT DUTY ASPHALT

DITCH

SIDEWALK

SIDEWALK

10' TYP.

10' TYP.