

FOR LEASE

1861 Charter Lane

 Greenfield

 **HIGH ASSOCIATES LTD.**
An Affiliate of High Real Estate Group LLC



LANCASTER, PA 17601

**THREE OFFICES WITH RECEPTION
AREA**

ON-SITE PARKING

GREENFIELD LOCATION



HIGH ASSOCIATES LTD. • 1853 WILLIAM PENN WAY • LANCASTER, PA 17601 • 717.293.4477 • HIGHASSOCIATES.COM

Information furnished regarding property for sale or rent is from sources deemed reliable, but is not guaranteed. No warranty or representation is made as to accuracy thereof and is submitted subject to errors, omissions, change of price, or other conditions, prior sale or lease or withdrawal without notice. No liability of any kind is to be imposed on the broker herein. High Properties, the property owner, and High Associates Ltd., the broker, are indirect subsidiaries of High Real Estate Group LLC.

Lease Space Summary

1861 Charter Lane



LEASE INFORMATION

| | |
|---------------|------------------------|
| Suite: | 103 |
| Available SF: | 1,000 SF |
| Lease Rate: | \$14.95 SF/yr |
| CAM: | \$5.64 |
| County: | Lancaster |
| Municipality: | East Lampeter Township |

PROPERTY OVERVIEW

Office space with a reception area, conference room and two offices.


OFFERING SUMMARY

| | |
|----------|-------------------------|
| HVAC: | Heat pump |
| Parking: | On-site |
| Water: | Public - Lancaster City |
| Sewer: | Public - East Lampeter |
| Zoning: | Business Park |

| | |
|-------------------|-------------|
| Lighting: | Fluorescent |
| Flooring: | Carpet |
| Number of Floors: | 1 |

ADDITIONAL COMMENTS

Conveniently located in Greenfield with easy access to Route 30, nearby restaurants, and other amenities.

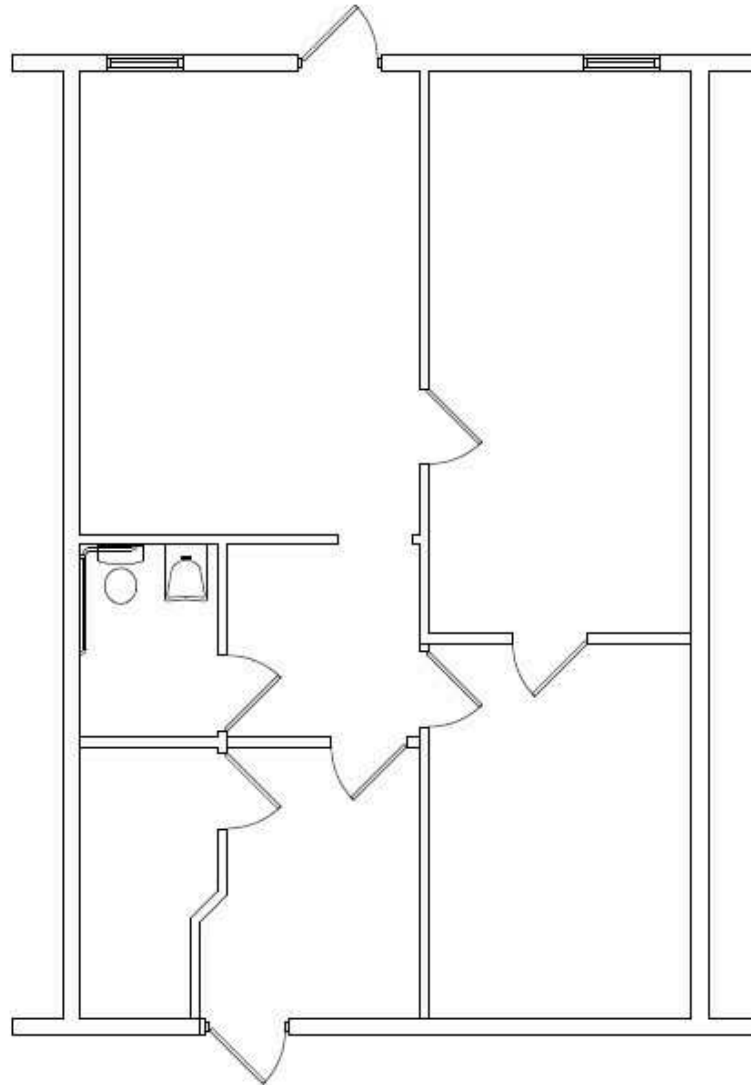



FLOOR PLAN

SCALE: N.T.S.

BUILDING 153

1861 CHARTER LANE
LANCASTER, PA
SUITE 103

Location Map

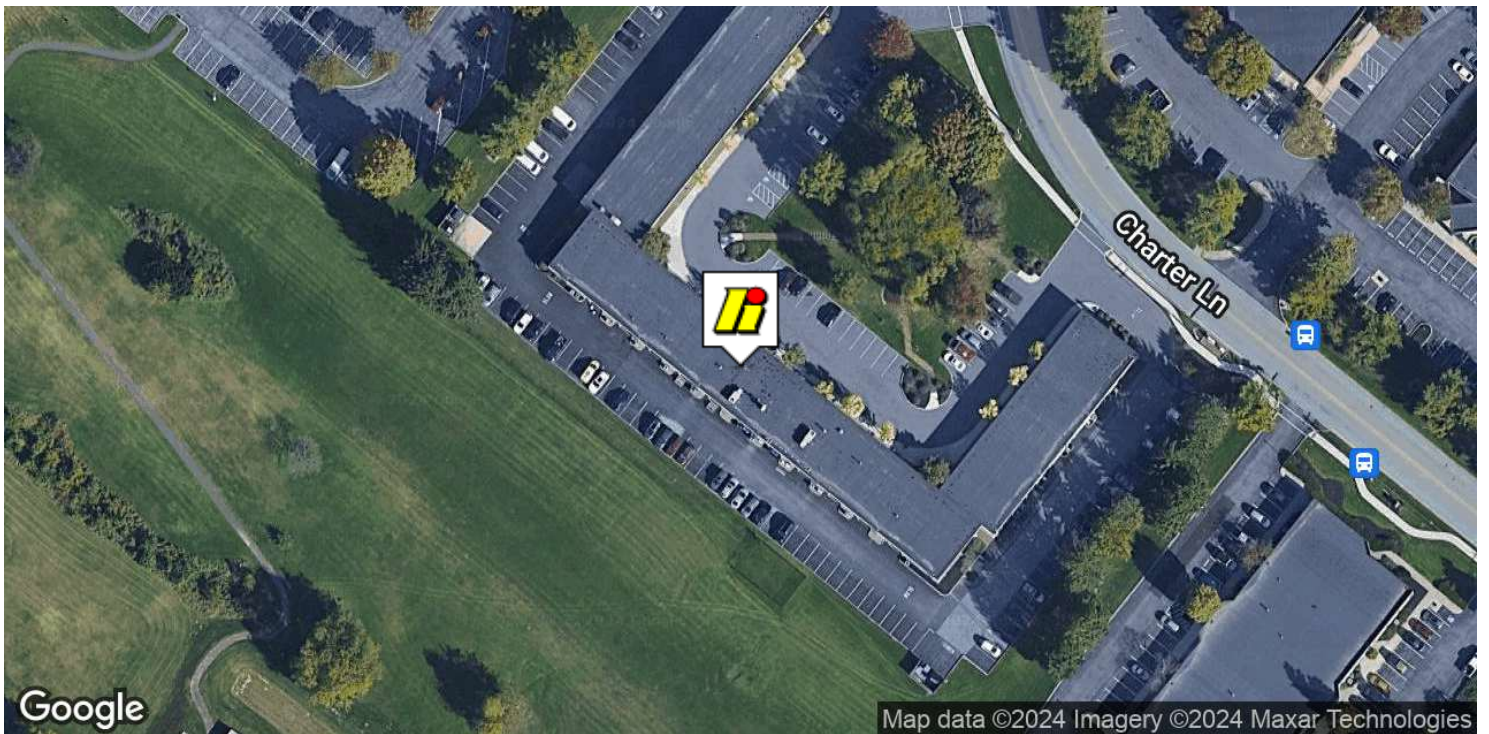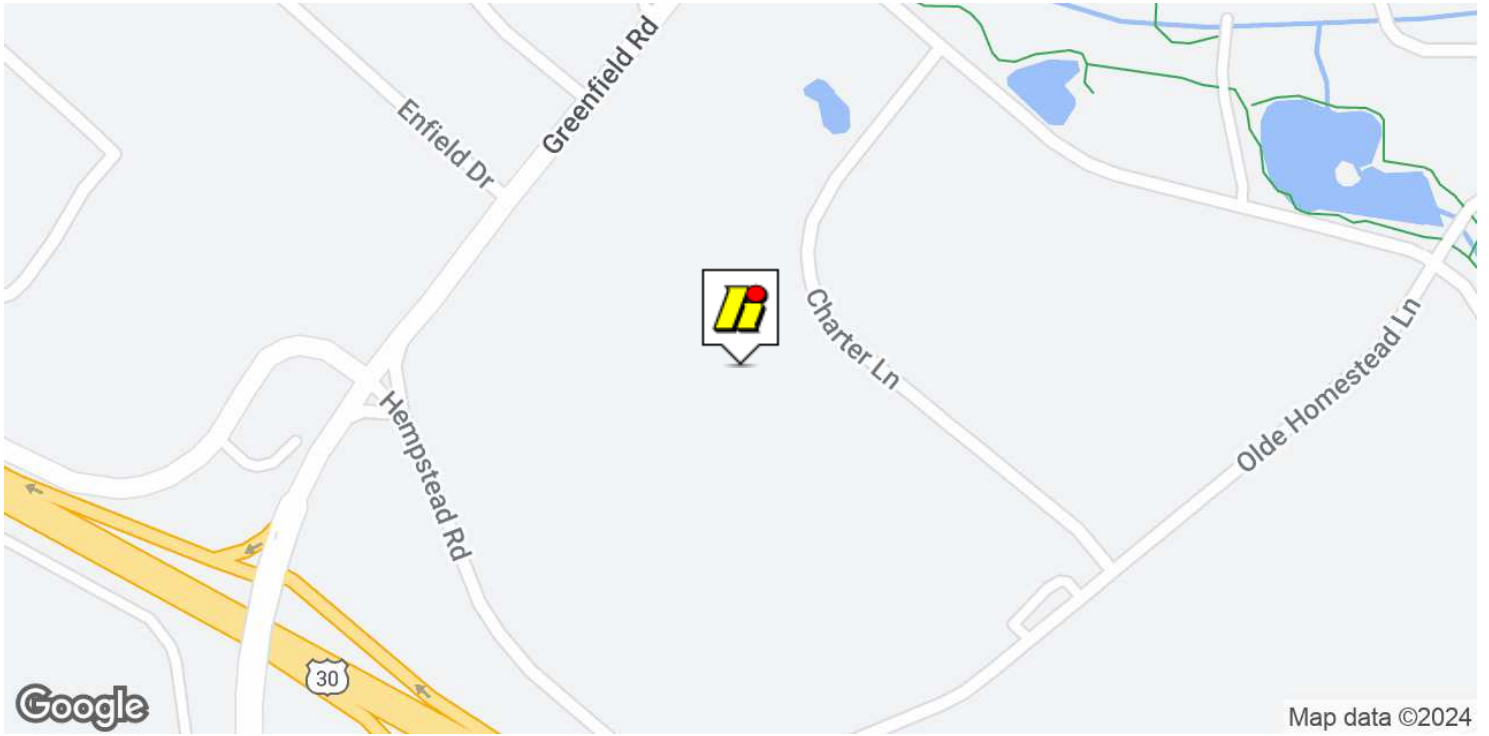

Greenfield Map



Located in the heart of Lancaster County, Greenfield offers a variety of amenities conveniently located within or around the community:

- Federal Express
- United States Postal Service
- Hampton Inn by Hilton
- Courtyard by Marriott
- Charter Lane KinderCare
- The Greenfield Restaurant
- Isaac's Restaurant & Deli
- Ginza Sushi
- Bruno's Signature Hoagies
- Sheetz
- McDonalds
- Costco
- Lowes



Greenfield



- **27 OFFICE BUILDINGS,**
800,000 sq. ft., spaces from **500-80,000** sq. ft.
- **40 INDUSTRIAL BUILDINGS**
2.7 million sq. ft., spaces from **5,000-250,000** sq. ft.
- **20 FLEX BUILDINGS**
from **3,000-30,000** sq. ft., **40,000** sq. ft. of retail
- **90 ACRES OF LAND ZONED**
for future commercial/industrial and multi-family
- Well-maintained outdoor area featuring walking trails, outdoor seating, and sculptural art installations
- On-campus amenities include 2 hotels, a variety of dining options, and 1,100 sq. ft. of meeting/event space
- Education hub with 5 colleges within 1 mile radius

- Convenient proximity to vibrant Downtown Lancaster, Lancaster General Hospital, Spooky Nook, Lancaster Airport, Lancaster Country Club, US Routes 30, 283, 222, and PA Turnpike



Greenfield

iHIGH ASSOCIATES LTD.
An Affiliate of High Real Estate Group LLC





HEALTH & WELLNESS

At Greenfield, we do well by living well. We meet people on their own terms, as a confidant, coach, cheerleader, or counselor, as they work to succeed. Enjoy yoga classes, walking on our beautiful trails, and more.

EDUCATION

We believe that growth and learning never stop. Tenants, residents and students have access to complimentary educational series, seminars and peer circles for collaboration.



COMMUNITY


We create the setting that makes stronger connections possible. We cultivate an environment — indoors and out — in which individuals and teams can flourish.

ENVIRONMENT

We believe a wholesome life - reflective, natural, ethical - is a richer life. We make change for the good by making space for mutual responsibility and care. As we work to better the world around us, we build connections among the people in our community and the nature that surrounds us.




Greenfield Drive Times

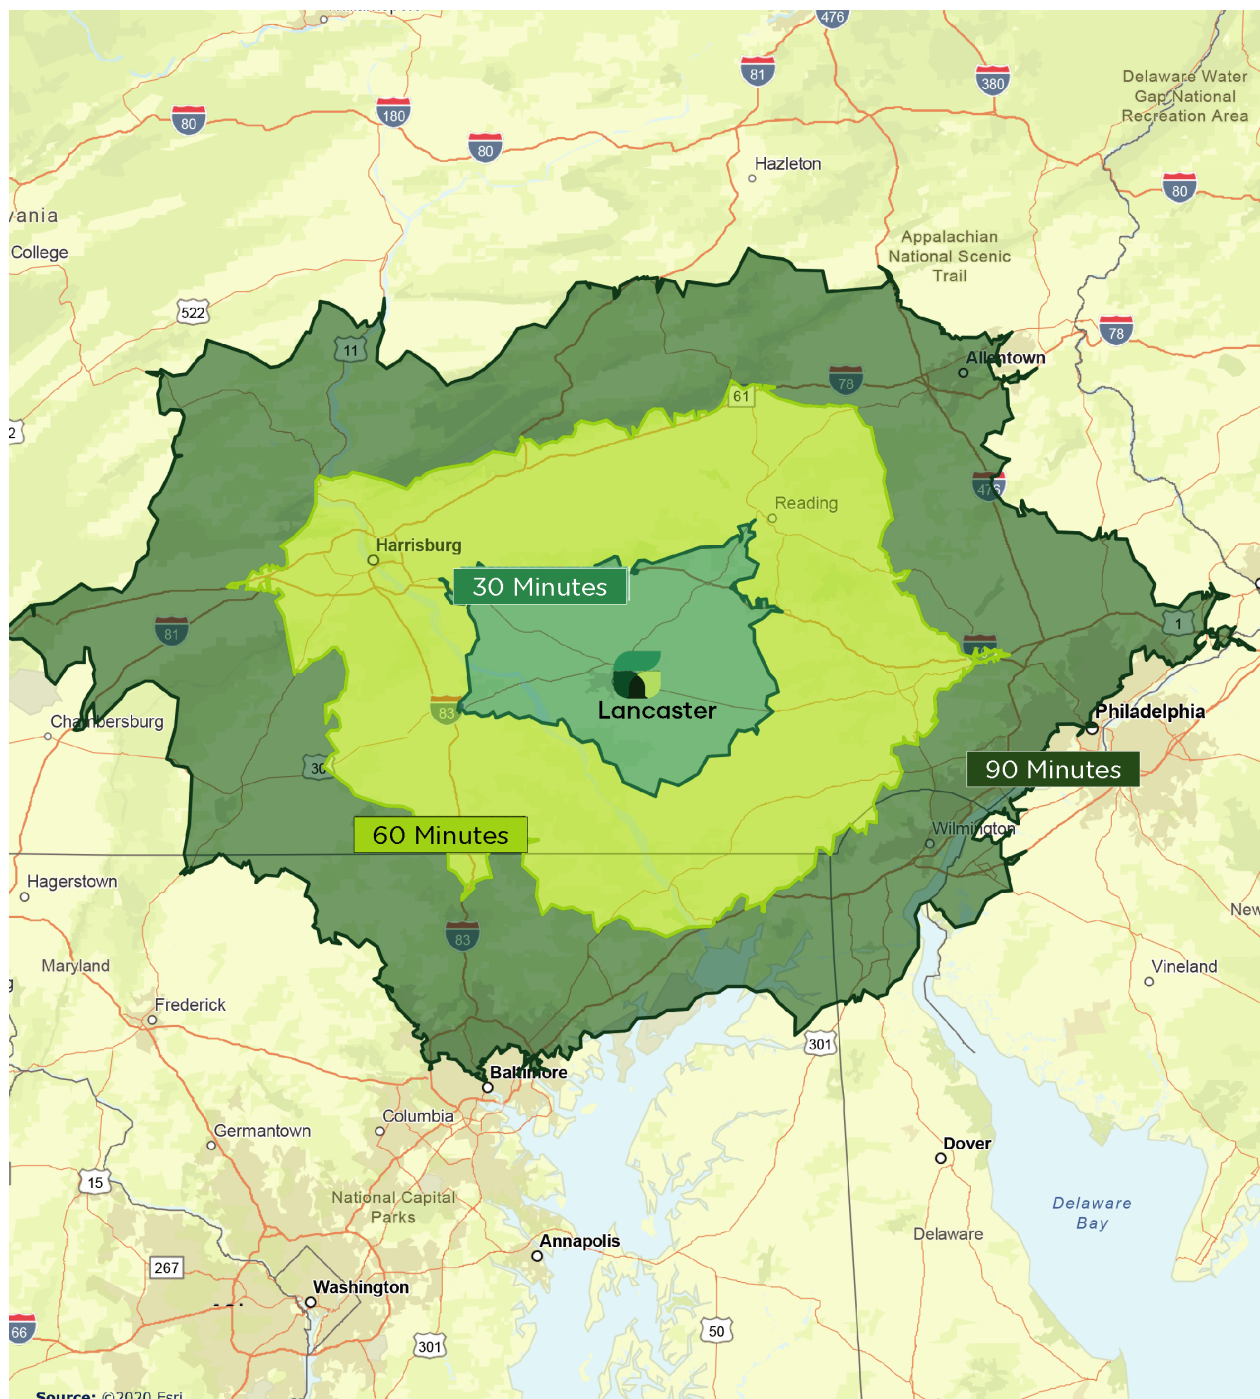

Source: 2020 ERSI

Demographics Map & Report

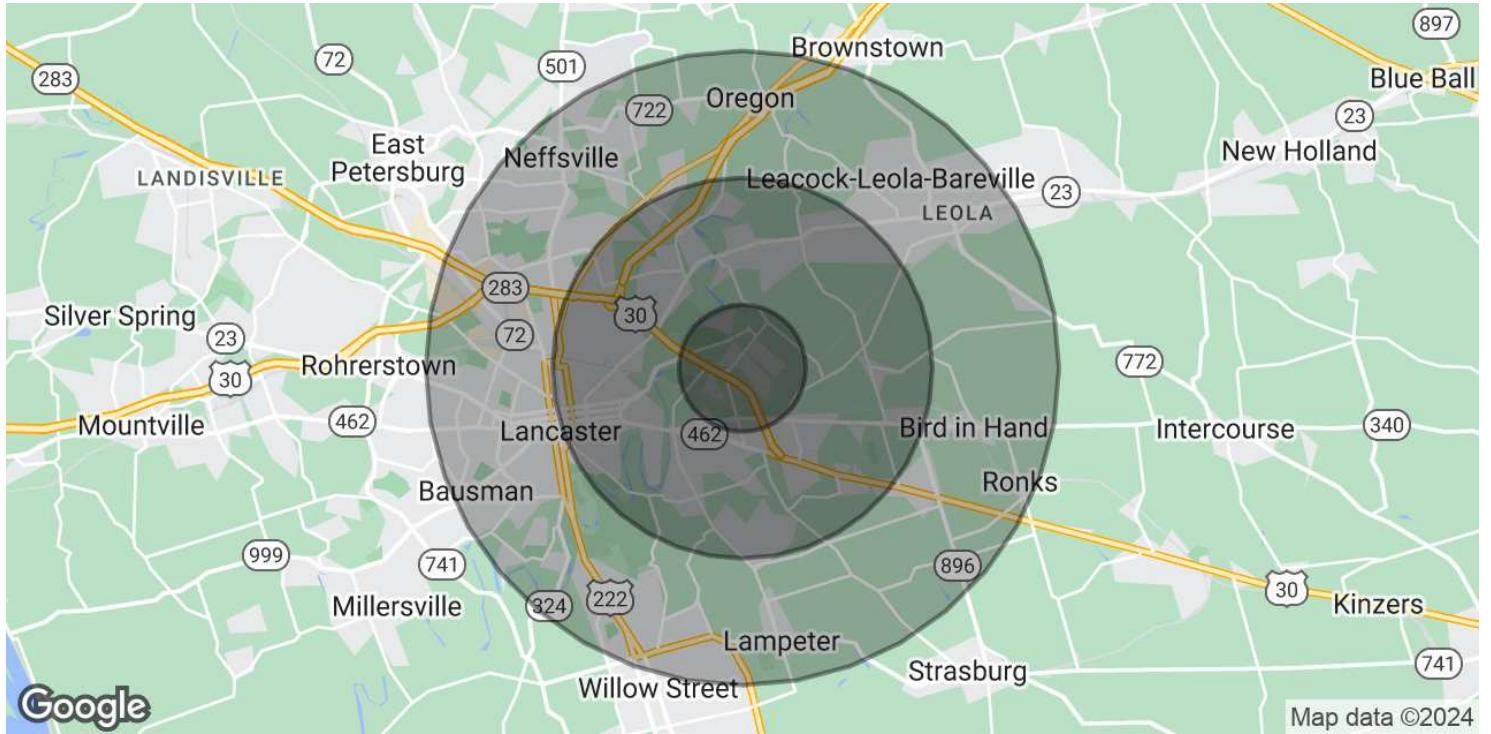

| POPULATION | 1 MILE | 3 MILES | 5 MILES |
|----------------------|-----------|-----------|-----------|
| Total Population | 2,810 | 63,346 | 144,222 |
| Average Age | 40.8 | 38.5 | 38.9 |
| Average Age (Male) | 41.8 | 37.5 | 38.1 |
| Average Age (Female) | 39.5 | 39.4 | 39.3 |
| HOUSEHOLDS & INCOME | 1 MILE | 3 MILES | 5 MILES |
| Total Households | 1,363 | 24,619 | 57,995 |
| # of Persons per HH | 2.1 | 2.6 | 2.5 |
| Average HH Income | \$70,899 | \$81,987 | \$81,048 |
| Average House Value | \$178,225 | \$201,317 | \$207,191 |

* Demographic data derived from 2020 ACS - US Census

FOR LEASE

1861 Charter Lane



An Affiliate of High Real Estate Group LLC

*Every Company dreams its dreams and sets its standards
These are ours . . .*

We are committed to two great tasks:

1. BUILDING TRUSTWORTHY RELATIONSHIPS.

- Valuing our customers and meeting their needs.
- Respecting the dignity of all co-workers and their families.
- Energizing our teamwork with participative management.
- Recognizing and rewarding the accomplishments of our co-workers.
- Strengthening our partnership with suppliers.
- Contributing to a world of beauty and prosperity and peace.

2. BEING INNOVATIVE LEADERS.

- Creating an environment for innovation since 1931.
- "Right the first time" - High quality products and services.
- Investing profits to secure our future.

WE GIVE GOOD MEASURE.

1853 WILLIAM PENN WAY

Lancaster, PA 17601
717.293.4477

5000 RITTER ROAD SUITE 201

Mechanicsburg, PA 17055
717.697.2422