

100 Arrandale Blvd
Exton, PA

For Lease



JoAnn West

610.324.1227

jwest@liebermanearley.com

Phil Earley, CCIM

610.348.3343

Philearley@liebermanearley.com

www.liebermanearley.com | 610-688-4300

The Meadows - 485 Devon Park Drive, Suite 110, Wayne, PA 19087

LIEBERMAN EARLEY & COMPANY

BUILDING DESCRIPTION:

Prestigious 2-story, 35,544 square foot, Class A office building located on Route 30, next to The Oaklands Corporate Center. This building is surrounded by mature trees; featuring a beautiful stone and dryvit façade with an impressive 2-story glass atrium lobby.

SITE BENEFITS:

- Full-height windows
- 9' ceiling height
- Solid core doors
- High end finishes
- Fully insulated interior walls
- UV Lights in all 16 HVAC units.
- Upgraded filters in all 16 HVAC units..
- Free guest Wi-Fi and secure tenant Wi-Fi upon request.
- 7 outdoor cameras monitoring parking lot and exteriors.
- 9 indoor cameras monitoring the halls and common areas.

AVAILABILITES:

Suite 201: 3,391 SF

Suite 203/205: 6,085 SF

JoAnn West

610.324.1227

jwest@liebermanearley.com

Phil Earley, CCIM

610.348.3343

Philearley@liebermanearley.com

LOCATION HIGHLIGHTS

100 Arrandale Blvd | Exton, PA




Next to Route 30 and Arrandale Blvd.

Minutes to Routes 100, 202, and the PA Turnpike.

Restaurants, banks, shopping, and recreation nearby.

Adjacent to Chester Valley Trail with public Bus & Rail Transportation is available..

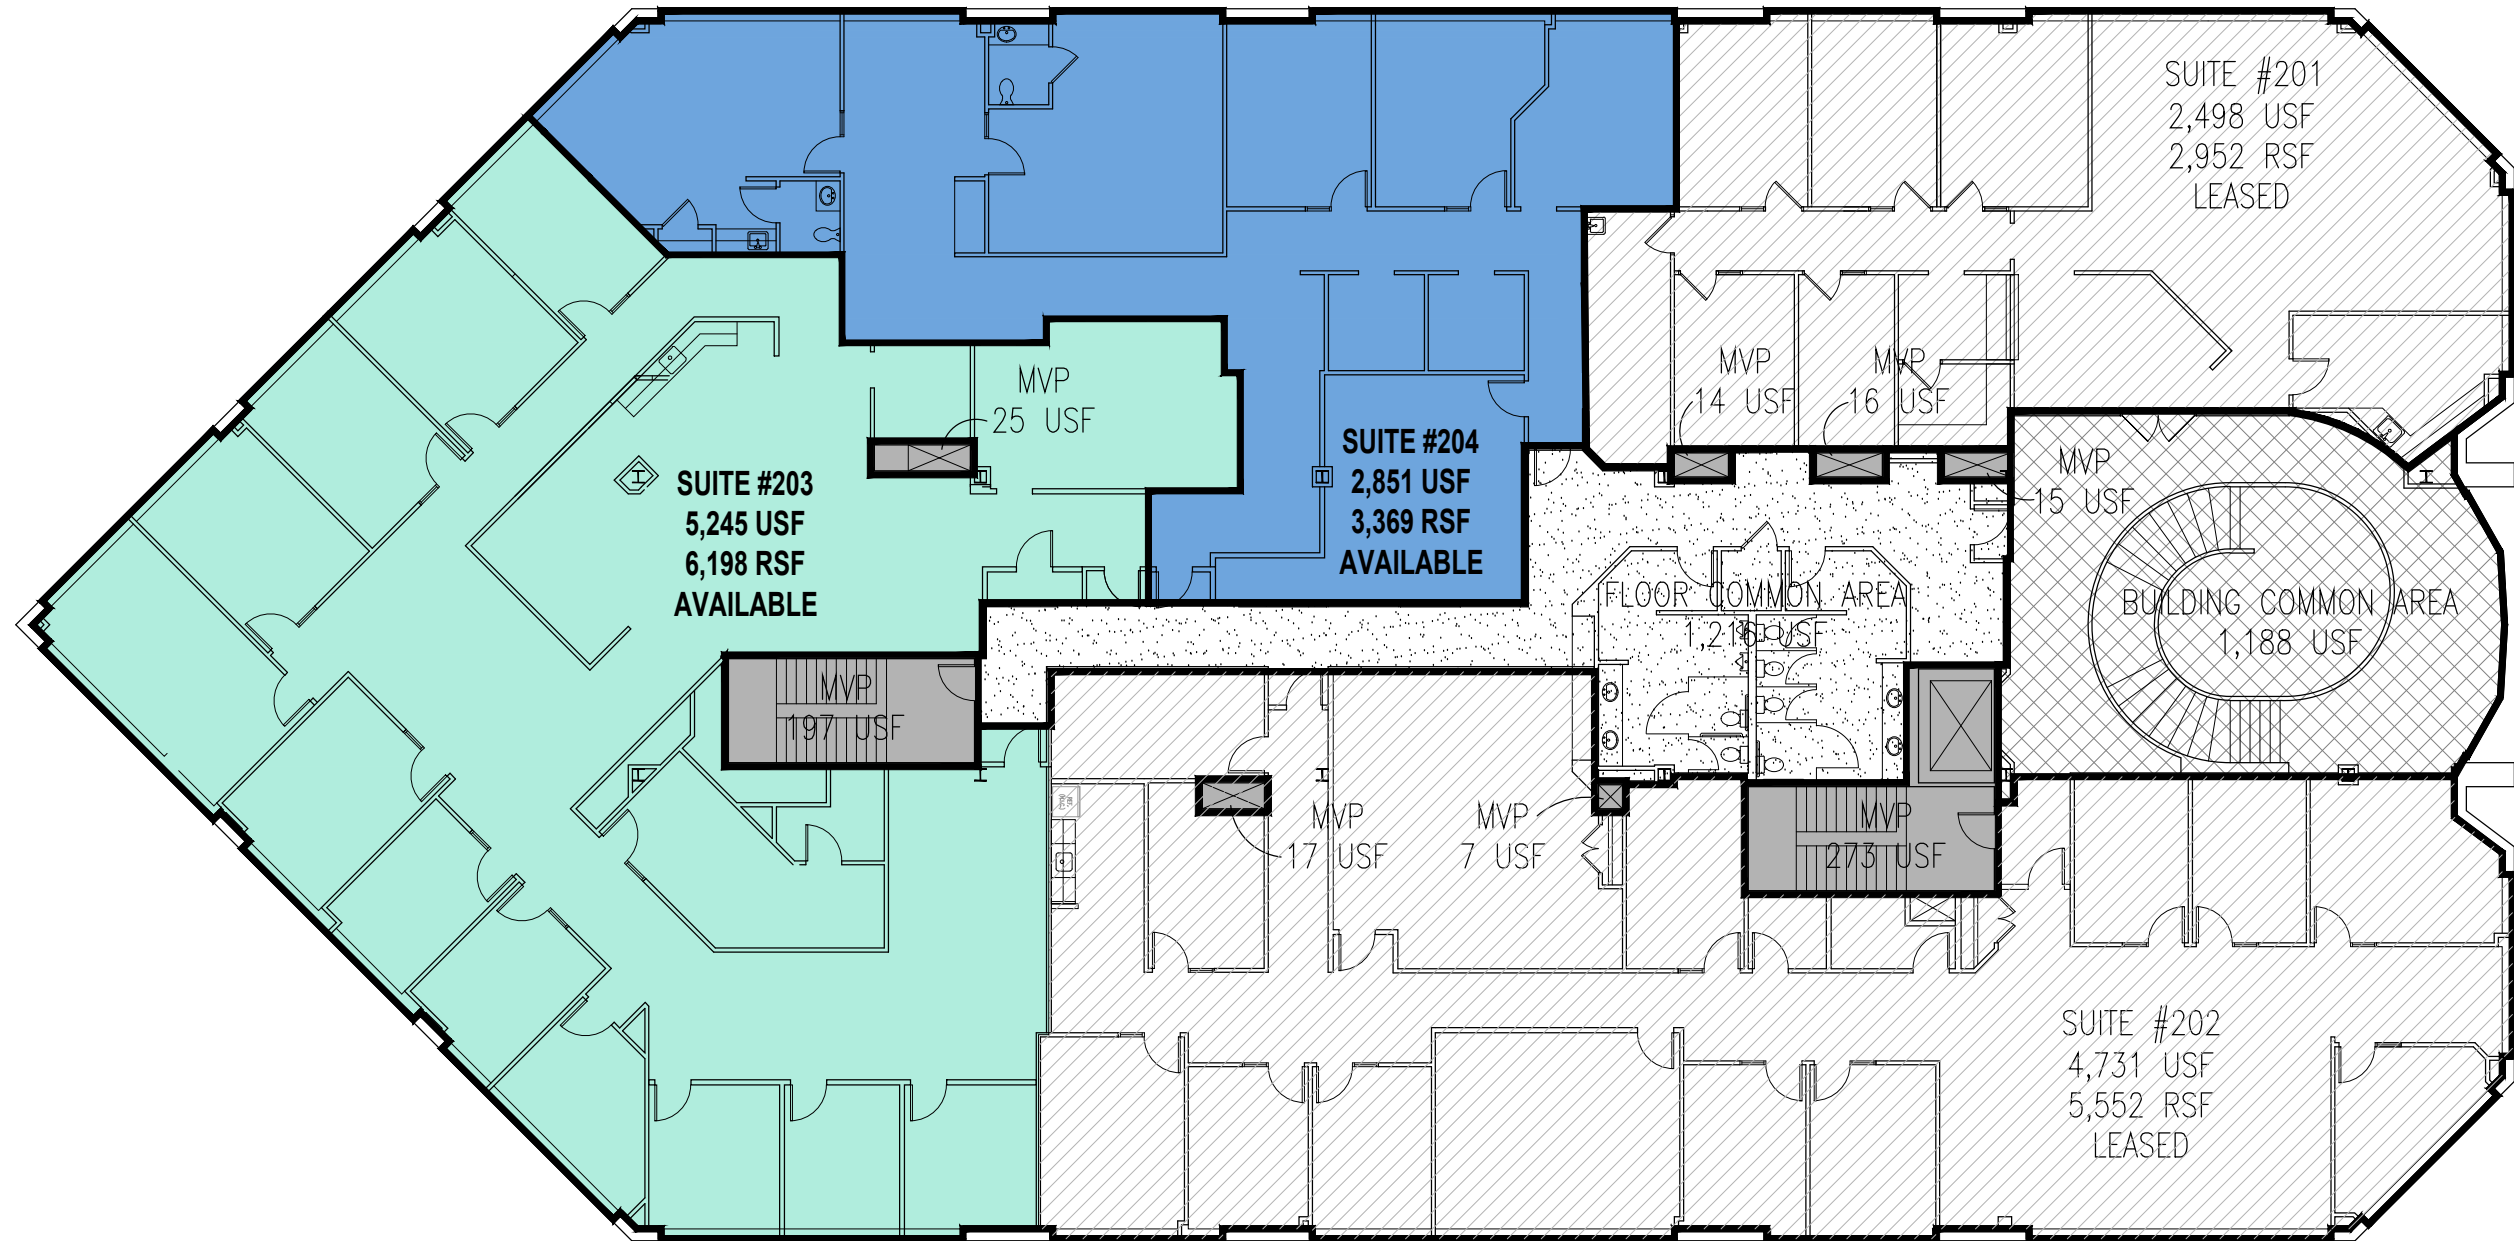

FLOOR PLAN

SCALE: 1/16" = 1'-0"

MARKETING PLAN FOR:
SECOND FLOOR
100 ARRANDALE BLVD.
EXTON, PA

RHJ ASSOCIATES, PC
ARCHITECTS · PLANNERS · DESIGNERS

KING OF PRUSSIA, PA 610.337.4555
MOUNT LAUREL, NJ 856.252.0040
PHILADELPHIA, PA 215.279.5845
WILMINGTON, DE 302.482.2269

www.rhjassoc.com

DATE 08.04.2025
PROJECT NO. 2025-0607

SECOND FLOOR PLANS

JoAnn West

610.324.1227

jwest@liebermanearley.com

Phil Earley, CCIM

610.348.3343

Philearley@liebermanearley.com

www.liebermanearley.com | 610-688-4300

The Meadows - 485 Devon Park Drive, Suite 110, Wayne, PA 19087

LIEBERMAN EARLEY & COMPANY

BUILDING PHOTOS



BUILDING PHOTOS



Key Facts:

Education:

101,231
Population:



38,127
Households:

%40.1
Median Age:



\$90,008
Median
Disposable Income:

15%
High School
Graduates:



81%
Some College




or Bachelors:

Median
Household Income:
\$114,637



Median
Per Capita Income:
\$57,186

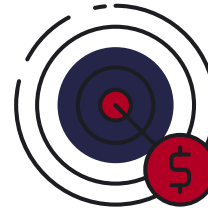

Median
Net Worth Income:
\$460,098



JoAnn West

610.324.1227

jwest@liebermanearley.com

Phil Earley, CCIM

610.348.3343

Philearley@liebermanearley.com

100 Arrandale Blvd
Exton, PA



Disclaimer

Information contained herein has been obtained from the owner of the property or from sources deemed reliable. We have no reason to doubt its accuracy but make no warranty or representation. All information is submitted subject to errors, omissions, change, withdrawal without notice and any special listing conditions of the owner.

LIEBERMAN EARLEY & COMPANY

The Meadows - 485 Devon Park Drive, Suite 110, Wayne, PA 19087