


EXTERIOR GLASS

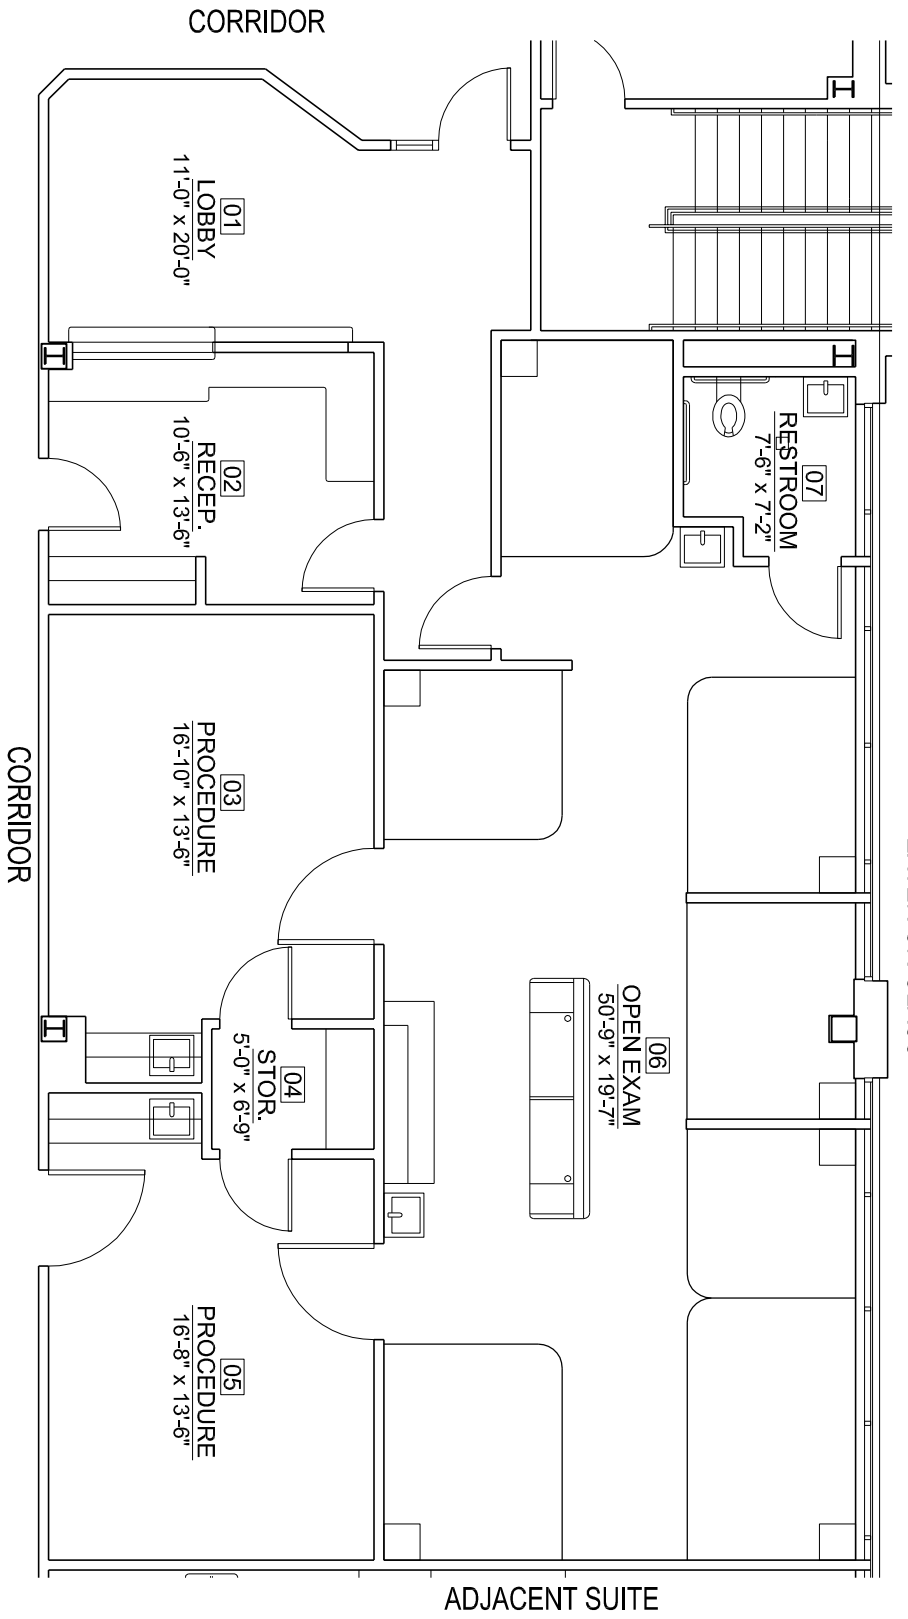

SCALE: 1/8"=1'-0"




RSM DEVELOPMENT
& MANAGEMENT

KEYSTONE MEDICAL BUILDING

SUITE 150
FIRST FLOOR
46251 W 12 MILE RD

3,317 RSF
04-15-15

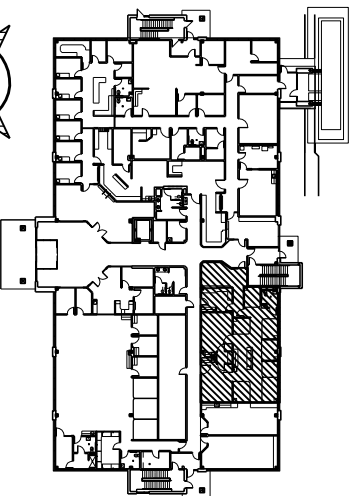

KEYPLAN