

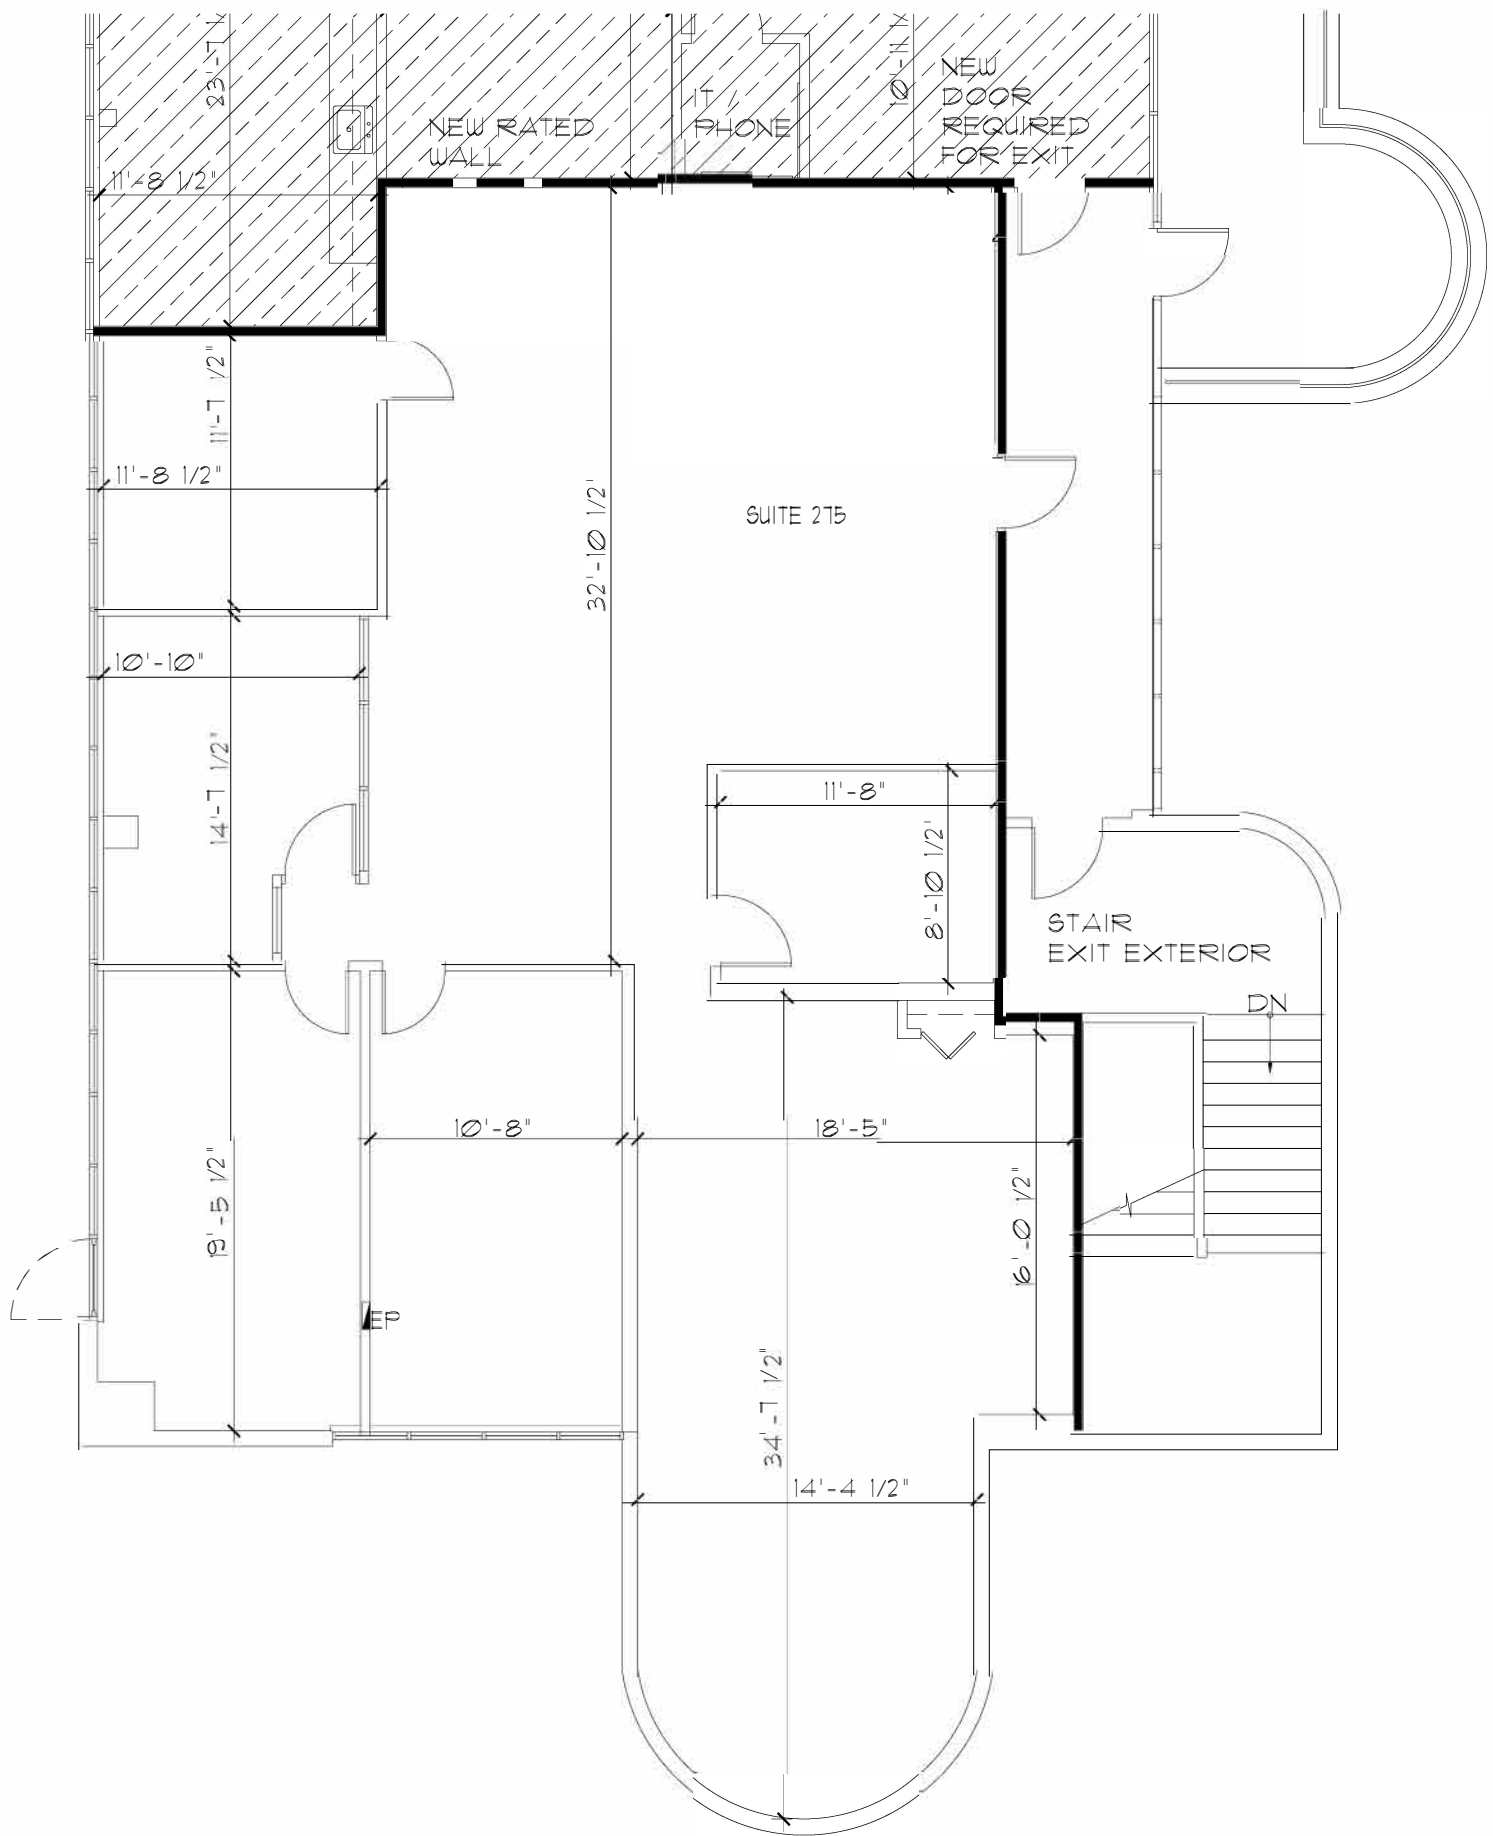


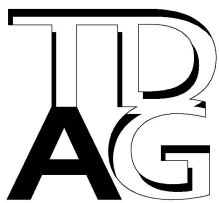

EXISTING WALL TO REMAIN
EXISTING FIRE RATED WALL

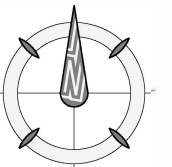

TRIESCHMANN DUMALA
architectural group
6451 EAST ROGERS CIRCLE | SUITE 9 | BOCA RATON | FL 33487
P: 561.981.8000 F: 561.981.8916
AA26002244 AA26002252 WWW.TDARCHGROUP.COM

SUITE 275

AMTEC CENTER - 6401 CONGRESS AVE, BOCA RATON
SPACE PLAN

NOTE: SPACE NEEDS TO BE REVERIFIED DUE TO SITE CONDITIONS
NOTE: FURNITURE FOR ILLUSTRATION PURPOSES ONLY
NOTE: ROOM SIZES ARE APPROXIMATE

SCALE : 1/8" = 1'
DRAWN : JS
08/21/19