


28'-6"

25'-6"

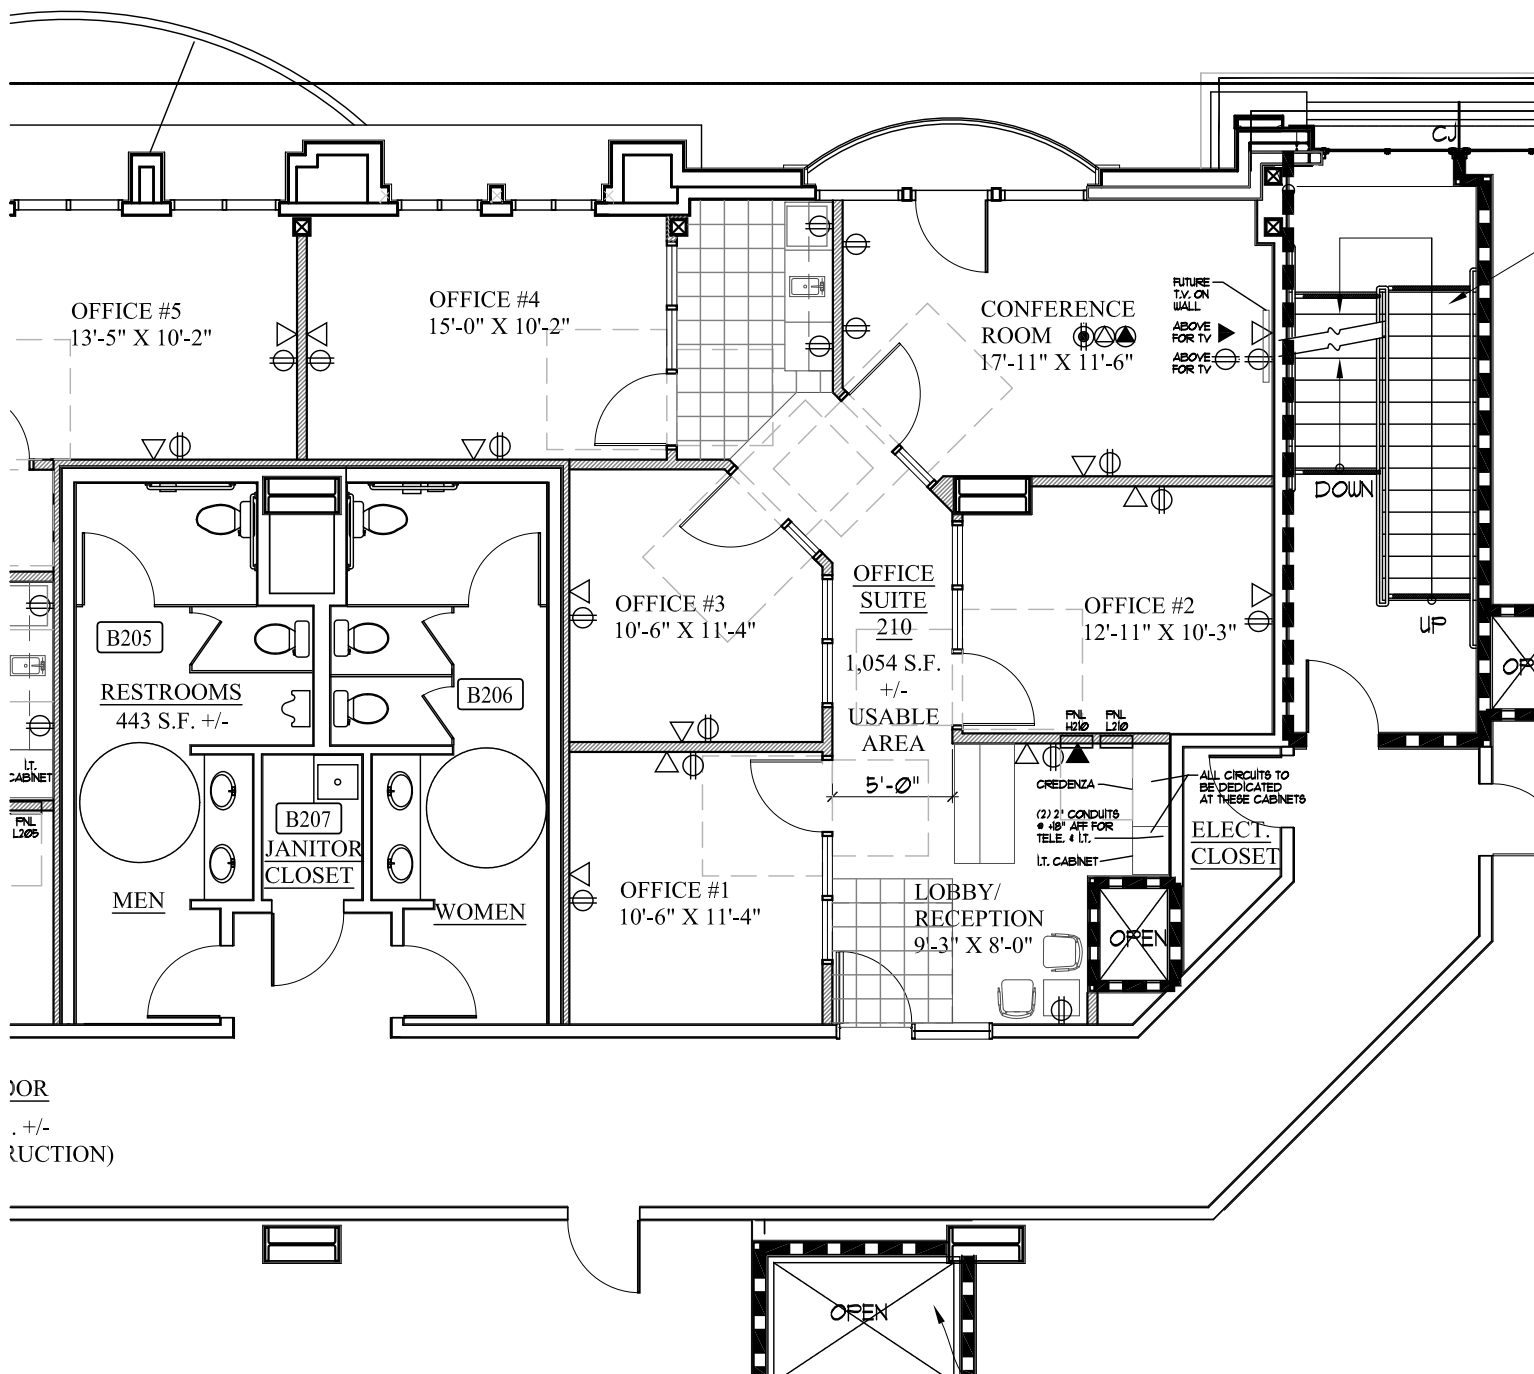

FOR  
 . +/-  
 (REDUCTION)



REFERENCE  
 NORTH

# FLOOR PLAN - Suite 210

## 2nd Flr Bldg B

Revised 10-21-15